


KILBRIDE AVENUE

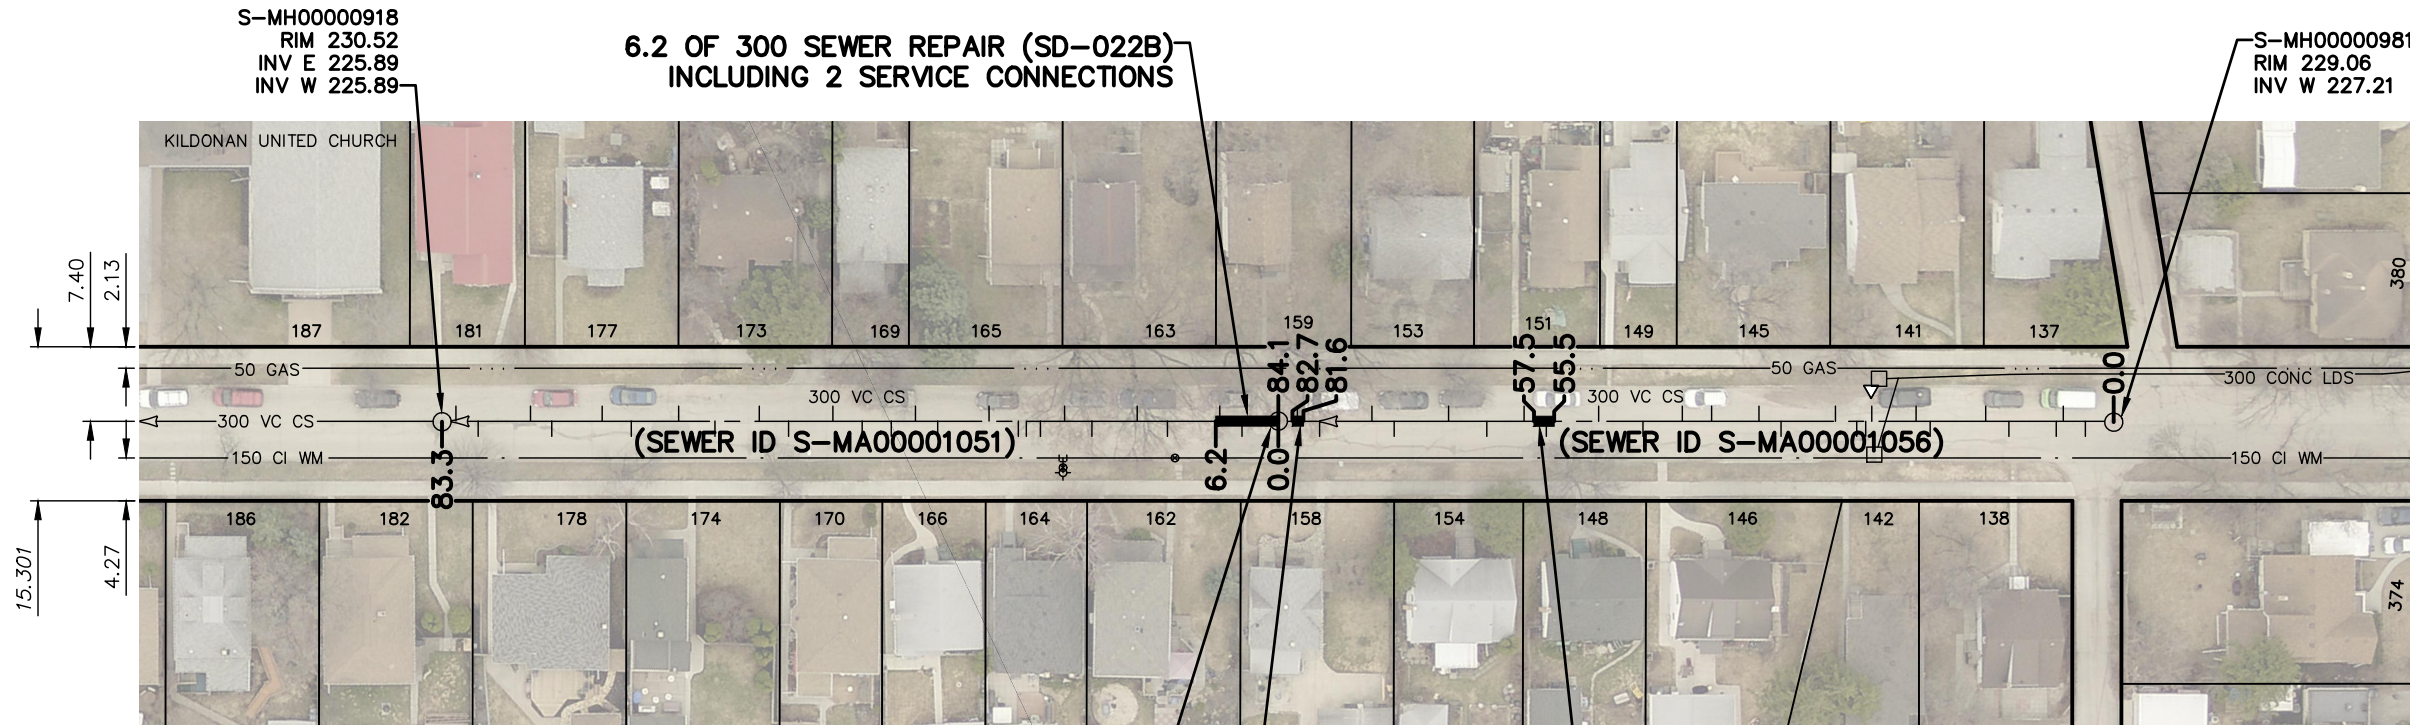

6.2 OF 300 SEWER REPAIR (SD-022B) INCLUDING 2 SERVICE CONNECTIONS

1.1 OF 300 SEWER REPAIR (SD-022A)

2.0 OF 300 SEWER REPAIR (SD-022A) INCLUDING 1 SERVICE CONNECTION

SEWER JUNCTION INFORMATION FROM SEWER VIDEO INSPECTION		
SEWER ID S-MA00001051		
DISTANCE FROM MH S-MH00000919		
DISTANCE	DIAMETER	CLOCK
3.6	100	10
5.8	100	2
11.0	100	10
14.0	100	2
18.5	100	10
21.2	100	2
23.6	100	10
25.0	100	10
25.8	100	10
28.7	100	2

33.8	100	10
36.0	100	2
38.4	100	10
41.3	100	10
44.2	100	2
48.6	100	11
51.5	100	2
55.9	100	10
59.5	100	2
64.2	100	10
67.1	100	2
72.1	150	10
74.2	100	1
79.4	100	10
81.6	100	1

SEWER JUNCTION INFORMATION FROM SEWER VIDEO INSPECTION		
SEWER ID S-MA00001056		
DISTANCE FROM MH S-MH00000981		
DISTANCE	DIAMETER	CLOCK
2.8	150	10
5.0	150	1
5.7	150	10
10.4	150	10
12.7	150	1
18.2	150	10
19.6	150	2
24.0	250	3
24.6	250	9
25.5	150	10

27.6	150	2
33.0	150	9
35.2	150	2
39.9	150	2
42.8	150	2
46.7	150	10
51.1	150	2
56.3	150	10
58.5	150	1
62.2	150	10
66.0	150	1
71.4	150	10
73.6	150	1
78.8	150	10
81.0	150	1

WARNING


IF POWER EQUIPMENT OR EXPLOSIVES ARE TO BE USED FOR EXCAVATION ON THIS PROJECT THE CONTRACTOR MUST:

- NOTIFY THE GAS COMPANY OF THE PROPOSED LOCATION OF EXCAVATION.
- TAKE PRECAUTION TO AVOID DAMAGE TO GAS COMPANY INSTALLATIONS.

SEE PROVINCIAL REGULATION 210/72 FOR DETAILS

ENGINEERS GEOSCIENTISTS MANITOBA

Certificate of Authorization
MORRISON HERSHFIELD
No. 1736

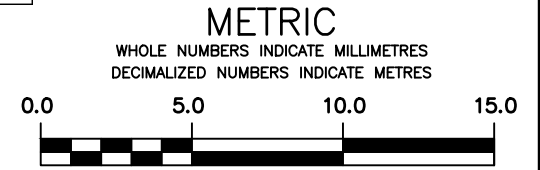

LOCATION APPROVED UNDERGROUND STRUCTURES

SUPV. U/G STRUCTURES COMMITTEE DATE

NOTE:

LOCATION OF UNDERGROUND STRUCTURES AS SHOWN ARE BASED ON THE BEST INFORMATION AVAILABLE BUT NO GUARANTEE IS GIVEN THAT ALL EXISTING UTILITIES ARE SHOWN OR THAT THE GIVEN LOCATIONS ARE EXACT. CONFIRMATION OF EXISTENCE AND EXACT LOCATION OF ALL SERVICES MUST BE OBTAINED FROM THE INDIVIDUAL UTILITIES BEFORE PROCEEDING WITH CONSTRUCTION.

B.M. NO.	ELEV.	DATE	BY
B	ISSUED FOR TENDER	2018 04 12	HAK
A	ISSUED FOR CLIENT REVIEW	2018 04 10	HAK
NO.	REVISIONS	DATE	BY

mh MORRISON HERSHFIELD

DESIGNED BY	JKH	CHECKED BY	HAK
DRAWN BY	DML	APPROVED BY	BWB
SCALE:		RELEASED FOR CONSTRUCTION	
HORIZONTAL	1:750	DATE	
VERTICAL			
DATE		DATE	
2018 04 10			

ENGINEER'S SEAL

PRELIMINARY DRAWING

NOT TO BE USED FOR CONSTRUCTION

CONSULTANT DRAWING NUMBER

THE CITY OF WINNIPEG

WATER AND WASTE DEPARTMENT
ENGINEERING DIVISION

2018 LOCAL STREETS PACKAGE (18-R-07)
EXTERNAL POINT REPAIR
KILBRIDE AVENUE
1ST MH E OF MAIN STREET TO
1ST MH W OF SCOTIA STREET

SHEET 32 OF 32
CITY DRAWING NUMBER
11812