
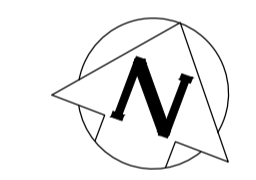


NOTE: CHAINAGES SHOWN ARE ALONG S.P. OF SARGENT AVE

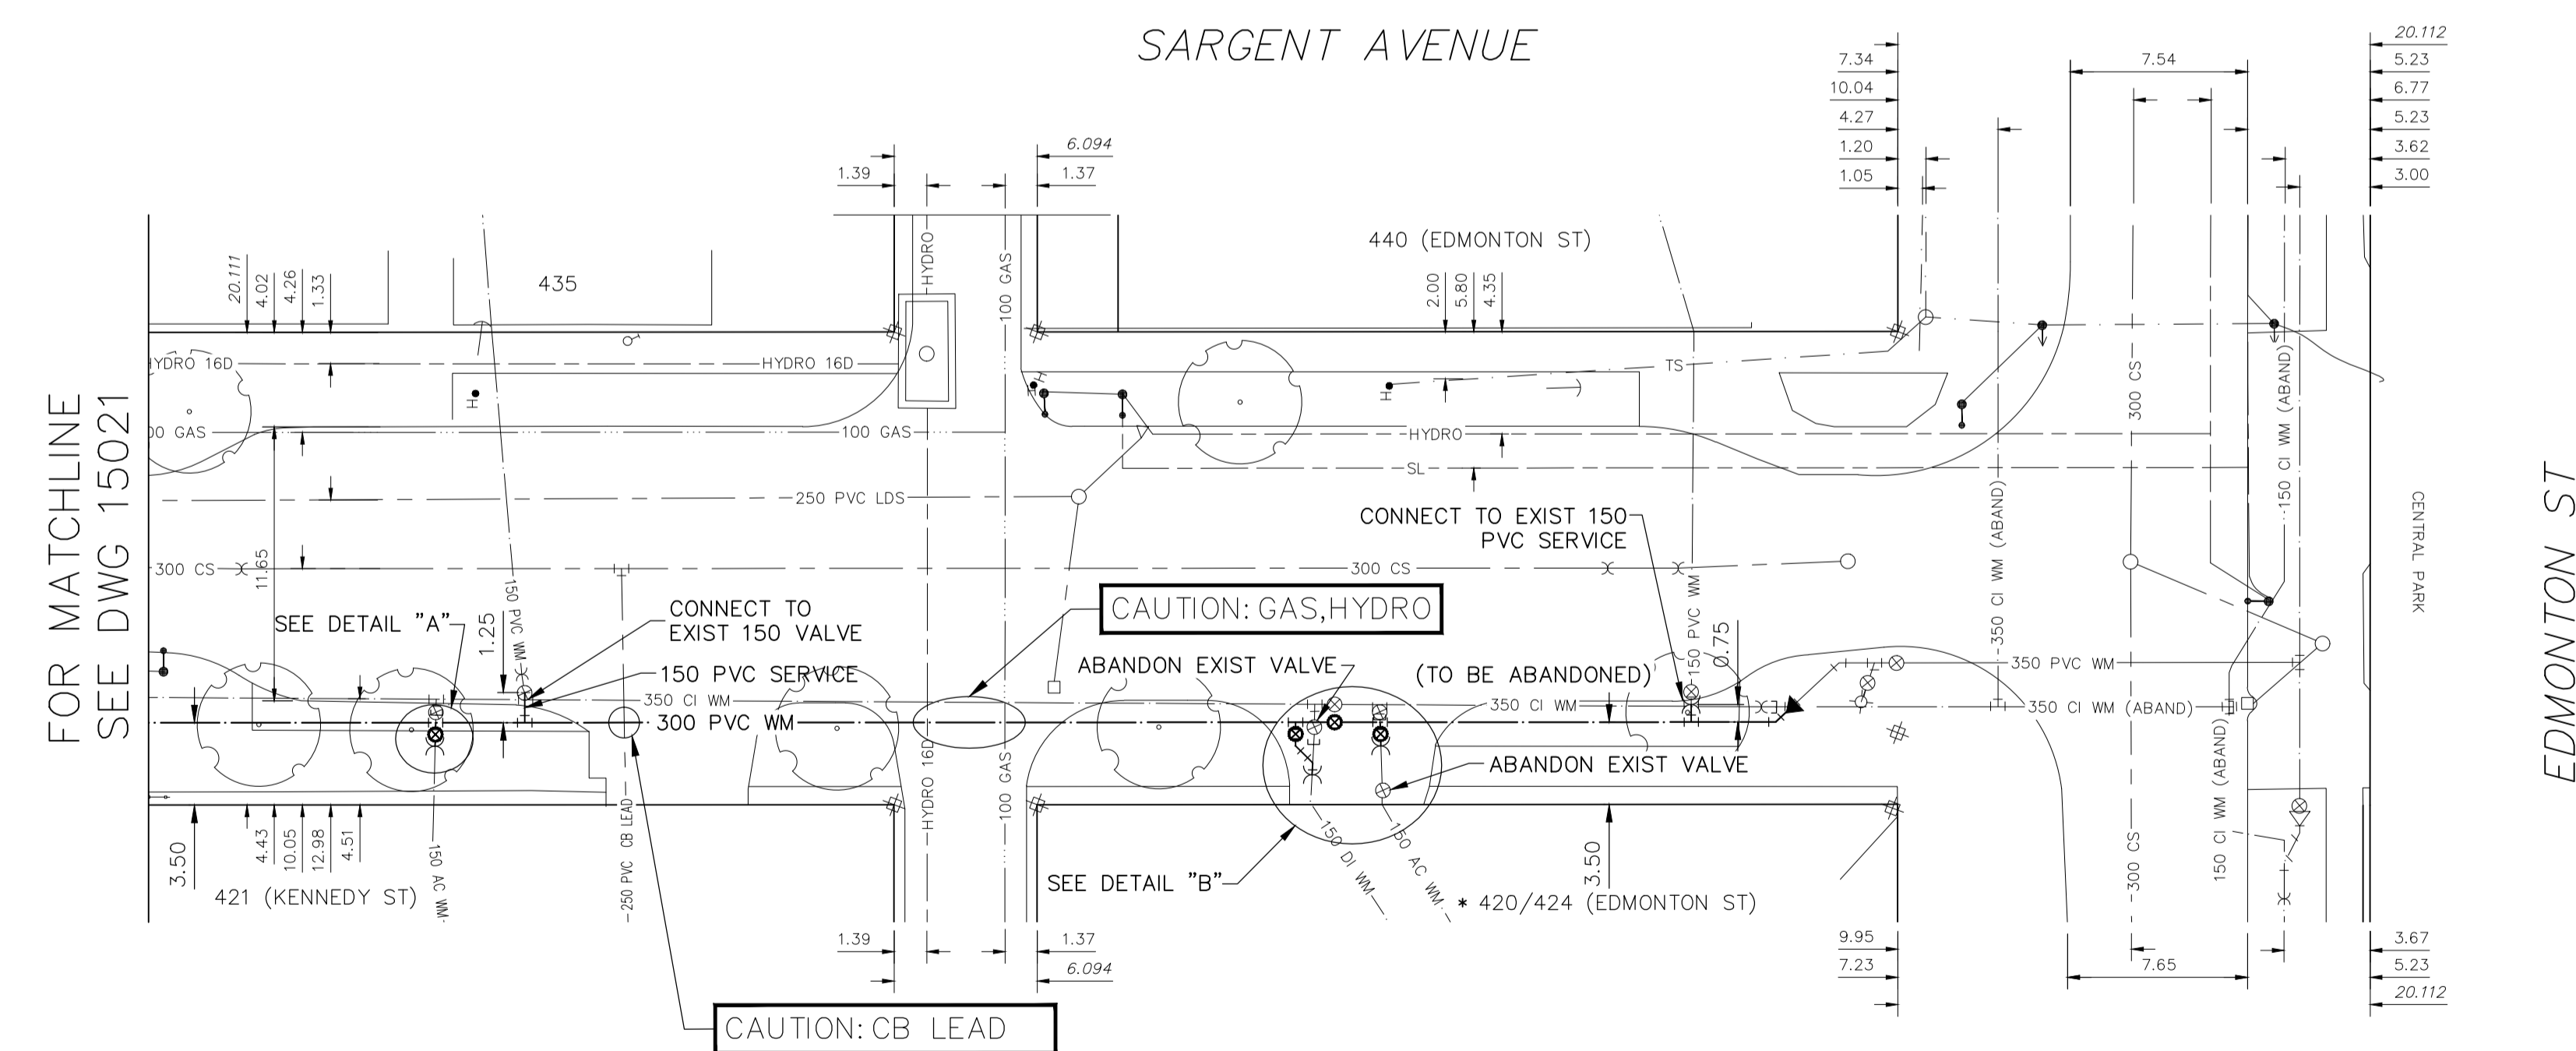


WATER SERVICE INFORMATION

ADDRESS	SIZE (mm) MATERIAL (STREET)	SIZE (mm) MATERIAL (PROP.)	SHORT & LONG MEASUREMENT	CORP. LOCATION	REMARKS
421 KENNEDY ST COMMERCIAL	150 AC	150 AC	6.99 WEL BLDG	17.103 EEL KENNEDY ST	OPP OF VALVE RECONNECT SERVICE
435 SARGENT AVE	150 AC	150 AC	15.21 WEL BLDG	15.21 WEL BLDG	OPP OF VALVE RECONNECT SERVICE
420/424 EDMONTON ST	150 AC	150 AC	20.948 EEL KENNEDY ST	20.948 EEL KENNEDY ST	OPP OF VALVE RECONNECT SERVICE
420/424 EDMONTON ST SPRINKLER	150 AC	150 AC	4.30 WML BLDG	24.797 WML EDMONTON ST	OPP OF VALVE RECONNECT SERVICE SERVICED OFF SARGENT
420/424 EDMONTON ST COMMERCIAL	150 DI	150 DI	1.40 WML BLD	22.000 WML EDMONTON ST	OPP OF VALVE RENEW SERVICE/150 PVC WM SERVICED OFF SARGENT
440 EDMONTON ST COMMERCIAL	150 PVC	150 PVC	8.21 EWL BLDG	5.880 WML EDMONTON ST	OPP OF VALVE RECONNECT SERVICE SERVICED OFF KENNEDY

* SERVICES TO BE RENEWED TO P. ALL OTHERS TO BE RECONNECTED

FOR INDEX SEE D-15012

NOTE: ALL VALVES TO BE INSTALL COUNTERCLOCKWISE TO CLOSE

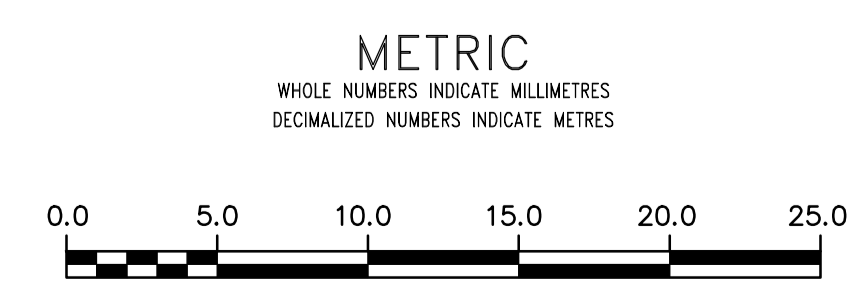

WARNING
 IF POWER EQUIPMENT OR EXPLOSIVES ARE TO BE USED FOR EXCAVATION ON THIS PROJECT THE CONTRACTOR MUST:
 1) NOTIFY THE GAS COMPANY OF THE PROPOSED LOCATION OF EXCAVATION.
 2) TAKE PRECAUTION TO AVOID DAMAGE TO GAS COMPANY INSTALLATIONS.
 SEE PROVINCIAL REGULATION 210/72 FOR DETAILS

LOCATION APPROVED UNDERGROUND STRUCTURES
 SUPV. U/G STRUCTURES COMMITTEE DATE
 NOTE:
 LOCATION OF UNDERGROUND STRUCTURES AS SHOWN ARE BASED ON THE BEST INFORMATION AVAILABLE BUT NO GUARANTEE IS GIVEN THAT ALL EXISTING UTILITIES ARE SHOWN OR THAT THE GIVEN LOCATIONS ARE EXACT. CONFIRMATION OF EXISTENCE AND EXACT LOCATION OF ALL UTILITIES MUST BE OBTAINED FROM THE INDIVIDUAL UTILITIES BEFORE PROCEEDING WITH CONSTRUCTION.

B.M. ELEV.	NO.	PIPE DIAMETER CHANGE	DATE	BY
	1	PIPE DIAMETER CHANGE	18/04/12	RS
		REVISIONS	DATE	BY

DESIGNED BY	MJK	CHECKED BY	SC
DRAWN BY	RS/AJ	APPROVED BY	KZ
SCALE:	HORIZONTAL 1:250 VERTICAL 1:50	RELEASED FOR CONSTRUCTION	K.ZUREK
DATE	2018 04 13	DATE	2018 04 13

ENGINEER'S SEAL
 ORIGINAL SIGNED BY S.R.J. COURNOYER 18/04/13
 CONSULTANT DRAWING NUMBER

THE CITY OF WINNIPEG
 WATER AND WASTE DEPARTMENT
 ENGINEERING DIVISION
 2018 WATER MAIN RENEWALS
 CONTRACT 5
 SARGENT AVENUE
 25 E OF KENNEDY STREET TO EDMONTON STREET
 SHEET 11 OF 12
 CITY DRAWING NUMBER D-15021