

NOTE: CHAINAGES SHOWN ARE ALONG S. R. OF ALLARD AVENUE





**WATER SERVICE INFORMATION**

ADDRESS	SIZE (mm) MATERIAL (STREET)	SIZE (mm) MATERIAL (PROP.)	SHORT & LONG MEASUREMENT	CORP. LOCATION	REMARKS
439 ALLARD AVE	20	20	7.10m NSL HSE	-	SERVICED OFF GAGNON ST
RESIDENTIAL	CU	CU	19.682m>NNL ALLARD AVE	-	-
436 ALLARD AVE	-	20	6.24m EWL HSE	-	RECONNECT SERVICE
RESIDENTIAL	-	CU	9.177m EEL GAGNON ST	-	-
433 ALLARD AVE	20	20	5.49m EWL HSE	2.0 E OF S/C	RECONNECT SERVICE
RESIDENTIAL	CU	CU	19.013m EEL GAGNON ST	-	-
430 ALLARD AVE	-	-	1.36m WEL HSE	-	RECONNECT SERVICE
RESIDENTIAL	-	-	28.949m EEL GAGNON ST	-	-
429 ALLARD AVE	-	-	5.90m EWL HSE	-	RECONNECT SERVICE
RESIDENTIAL	-	-	31.742m EEL GAGNON ST	-	-
424 ALLARD AVE	-	20	OPP EL HSE	-	RECONNECT SERVICE
RESIDENTIAL	CU	CU	25.249m WWL ST CHARLES ST	-	-
502 ST CHARLES ST	20	20	7.78m NSL HSE	0.8 S OF S/C	SERVICED OFF ST CHARLES ST
RESIDENTIAL	CU	CU	9.605m>NNL ALLARD AVE	-	-
492 ST CHARLES ST	20	20	17.36m SNL HSE	0.6 N OF S/C	SERVICED OFF ST CHARLES ST
RESIDENTIAL	CU	CU	23.628m SSL ALLARD AVE	-	-

• SERVICES TO BE RENEWED TO R. ALL OTHERS TO BE RECONNECTED

FOR INDEX SEE D-15024

NOTE: ALL VALVES TO BE INSTALLED COUNTERCLOCKWISE TO CLOSE

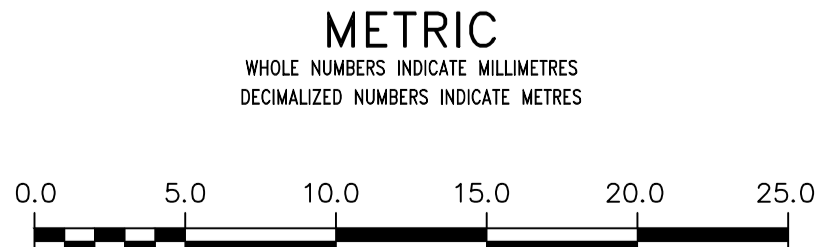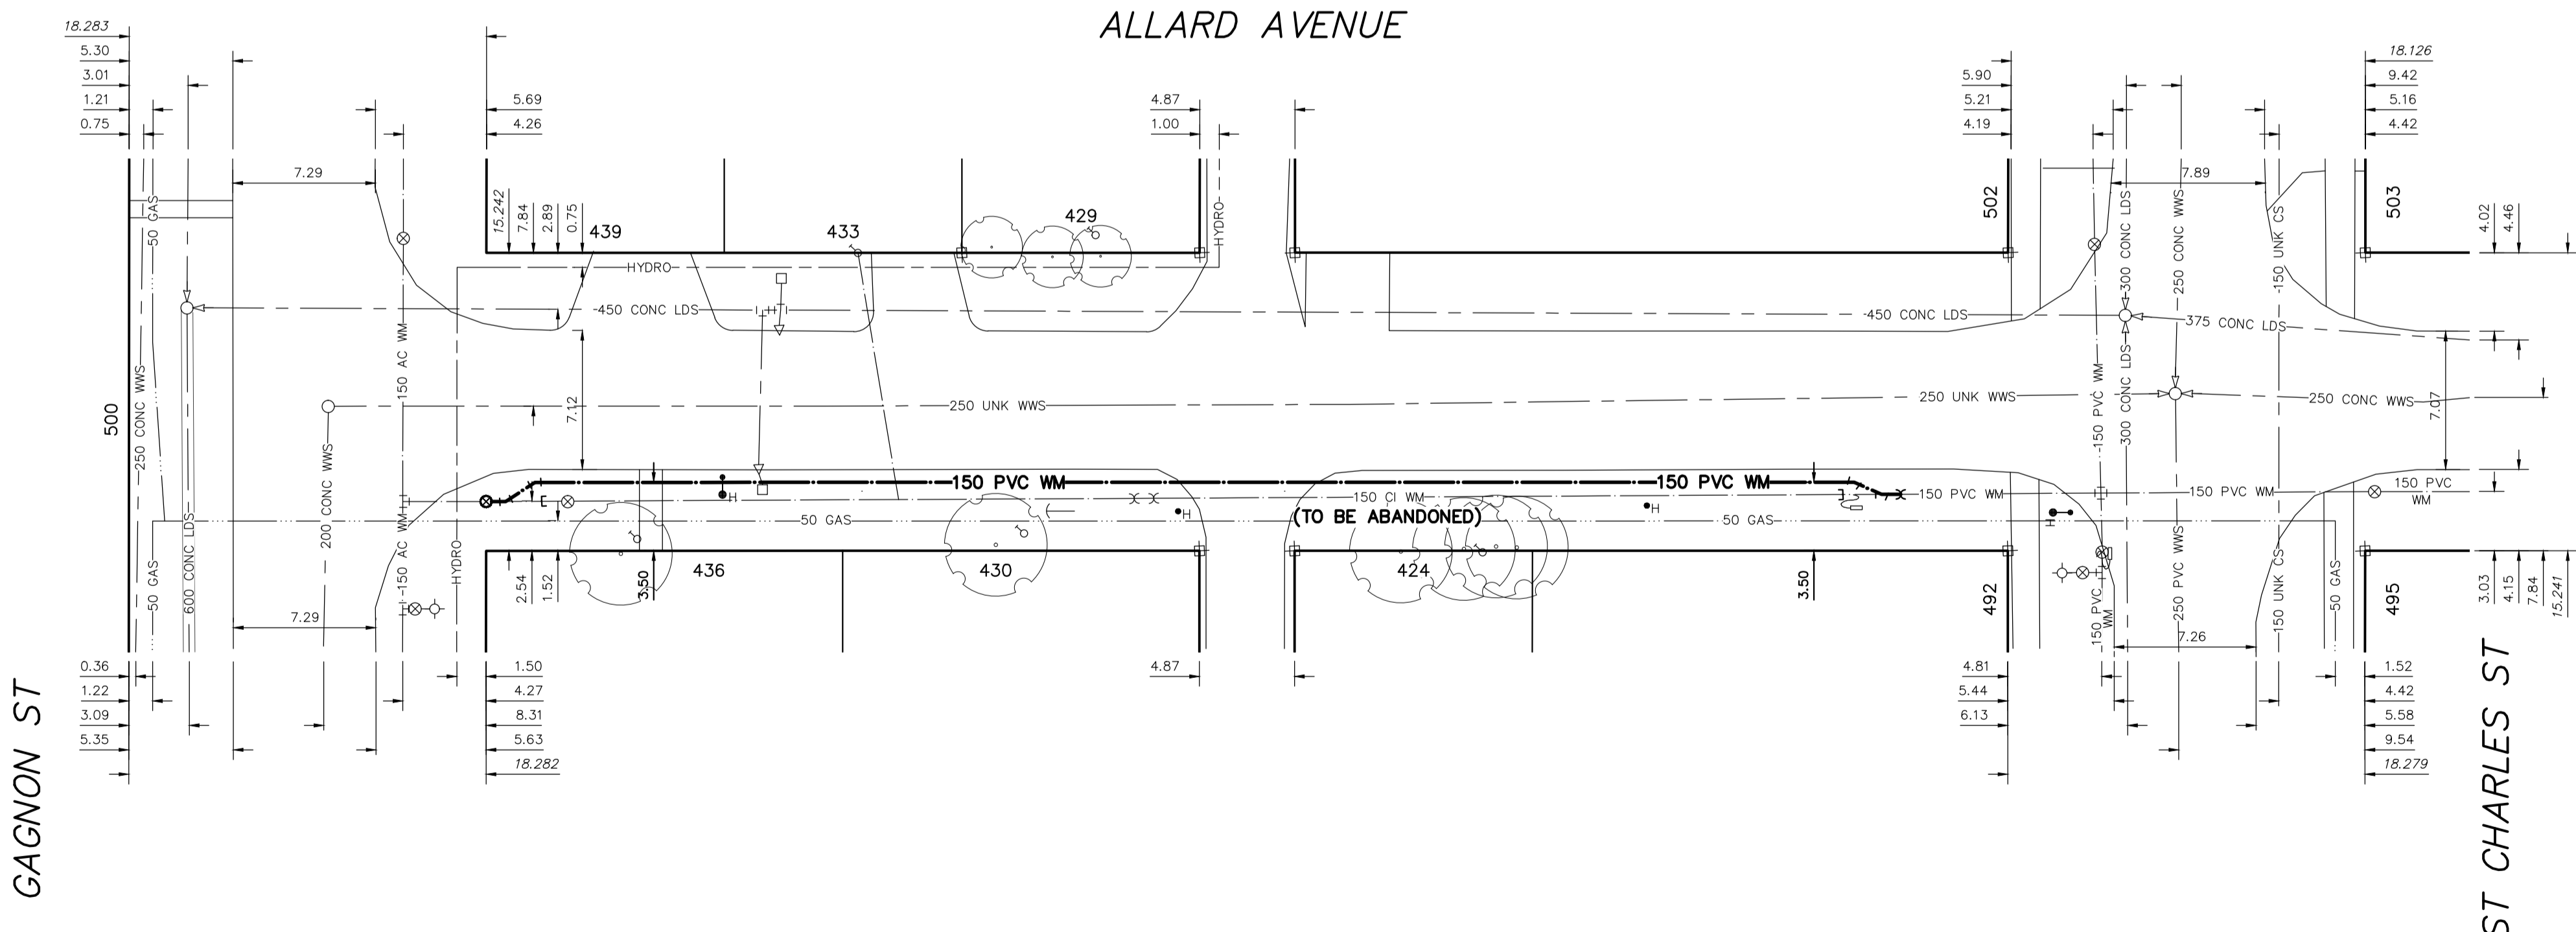

**WARNING**  
 IF POWER EQUIPMENT OR EXPLOSIVES ARE TO BE USED FOR EXCAVATION ON THIS PROJECT THE CONTRACTOR MUST:  
 1) NOTIFY THE GAS COMPANY OF THE PROPOSED LOCATION OF EXCAVATION.  
 2) TAKE PRECAUTION TO AVOID DAMAGE TO GAS COMPANY INSTALLATIONS.  
 SEE PROVINCIAL REGULATION 210/72 FOR DETAILS

**LOCATION APPROVED UNDERGROUND STRUCTURES**  
 SUPV. U/G STRUCTURES COMMITTEE DATE  
 NOTE:  
 LOCATION OF UNDERGROUND STRUCTURES AS SHOWN ARE BASED ON THE BEST INFORMATION AVAILABLE BUT NO GUARANTEE IS GIVEN THAT ALL EXISTING UTILITIES ARE SHOWN OR THAT THE GIVEN LOCATIONS ARE EXACT. CONFIRMATION OF EXISTENCE AND EXACT LOCATION OF ALL UTILITIES MUST BE OBTAINED FROM THE INDIVIDUAL UTILITIES BEFORE PROCEEDING WITH CONSTRUCTION.

B.M. ELEV.	NO.	REVISIONS	DATE	BY

DESIGNED BY	TS	CHECKED BY	SC
DRAWN BY	BL	APPROVED BY	KZ
SCALE:	RELEASED FOR CONSTRUCTION		
HORIZONTAL: 1:250	K.ZUREK		
VERTICAL: 1:50	DATE 2018 03 22		
DATE 2018 03 22	DATE 2018 03 22		

ENGINEER'S SEAL  
 ORIGINAL SIGNED BY S.R.J. COURNOYER 18/03/22  
 CONSULTANT DRAWING NUMBER

**THE CITY OF WINNIPEG**  
 WATER AND WASTE DEPARTMENT  
 ENGINEERING DIVISION  
 2018 WATER MAIN RENEWALS  
 CONTRACT 2  
 ALLARD AVENUE  
 GAGNON STREET TO ST CHARLES STREET

SHEET 3 OF 12  
 CITY DRAWING NUMBER D-15025