



NOTE: CHAINAGES SHOWN ARE ALONG W. P. OF DOMINION STREET

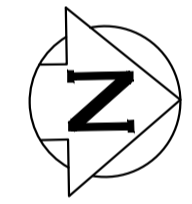

WATER SERVICE INFORMATION

ADDRESS	SIZE (mm) MATERIAL (STREET)	SIZE (mm) MATERIAL (PROP.)	SHORT & LONG MEASUREMENT	CORP. LOCATION	REMARKS
465 DOMINION ST	20	20	0.20m SNL HSE		RECONNECT SERVICE
RESIDENTIAL	CU	CU	2.263m>NNL WOLSELEY AVE	1.6 S OF S/C	
467 DOMINION ST	20	20	2.50m SNL HSE		RECONNECT SERVICE
RESIDENTIAL	CU	CU	10.870m>NNL WOLSELEY AVE	1.0 S OF S/C	
469 DOMINION ST	20	20	4.22m SNL HSE		RECONNECT SERVICE
RESIDENTIAL	CU	CU	21.515m>NNL WOLSELEY AVE	OPP S/C	
470 DOMINION ST	20	20	5.52m NSL HSE		RECONNECT SERVICE
RESIDENTIAL	CU	CU	9.399m>NNL WOLSELEY AVE	1.1 N OF S/C	
472 DOMINION ST	20	20	3.45m SNL HSE		RECONNECT SERVICE
RESIDENTIAL	CU	CU	9.707m>NNL WOLSELEY AVE	1.1 N OF S/C	
473 DOMINION ST	12	12	1.02m SNL HSE		RENEW TO R W/20 CU
RESIDENTIAL	LEAD	LEAD	38.716m>NNL WOLSELEY AVE	2.6 S OF S/C	
475 DOMINION ST	20	20	3.31m SNL HSE		RECONNECT SERVICE
RESIDENTIAL	CU	CU	54.092m>NNL WOLSELEY AVE	0.7 N OF S/C	
476 DOMINION ST	12	12	5.69m NSL HSE		RECONNECT SERVICE
RESIDENTIAL	CU	CU	24.171m>NNL WOLSELEY AVE	0.2 N OF S/C	
477 DOMINION ST	20	20	3.61m SNL HSE		RECONNECT SERVICE
RESIDENTIAL	CU	CU	69.048m>NNL WOLSELEY AVE	0.7 S OF S/C	
480 DOMINION ST	20	20	OPP NL HSE		RECONNECT SERVICE
RESIDENTIAL	CU	CU	39.621m>NNL WOLSELEY AVE	OPP S/C	
484 DOMINION ST	12	20	2.18m SSL HSE		RENEW TO R W/20 CU WYED W/486
RESIDENTIAL	LEAD	CU	58.575m>NNL WOLSELEY AVE	1.4 N OF S/C	
486 DOMINION ST	12	20	2.18m SSL HSE		RENEW TO R W/20 CU WYED W/484
RESIDENTIAL	LEAD	CU	58.575m>NNL WOLSELEY AVE	1.4 N OF S/C	


*SERVICES TO BE RENEWED TO R. ALL OTHERS TO BE RECONNECTED

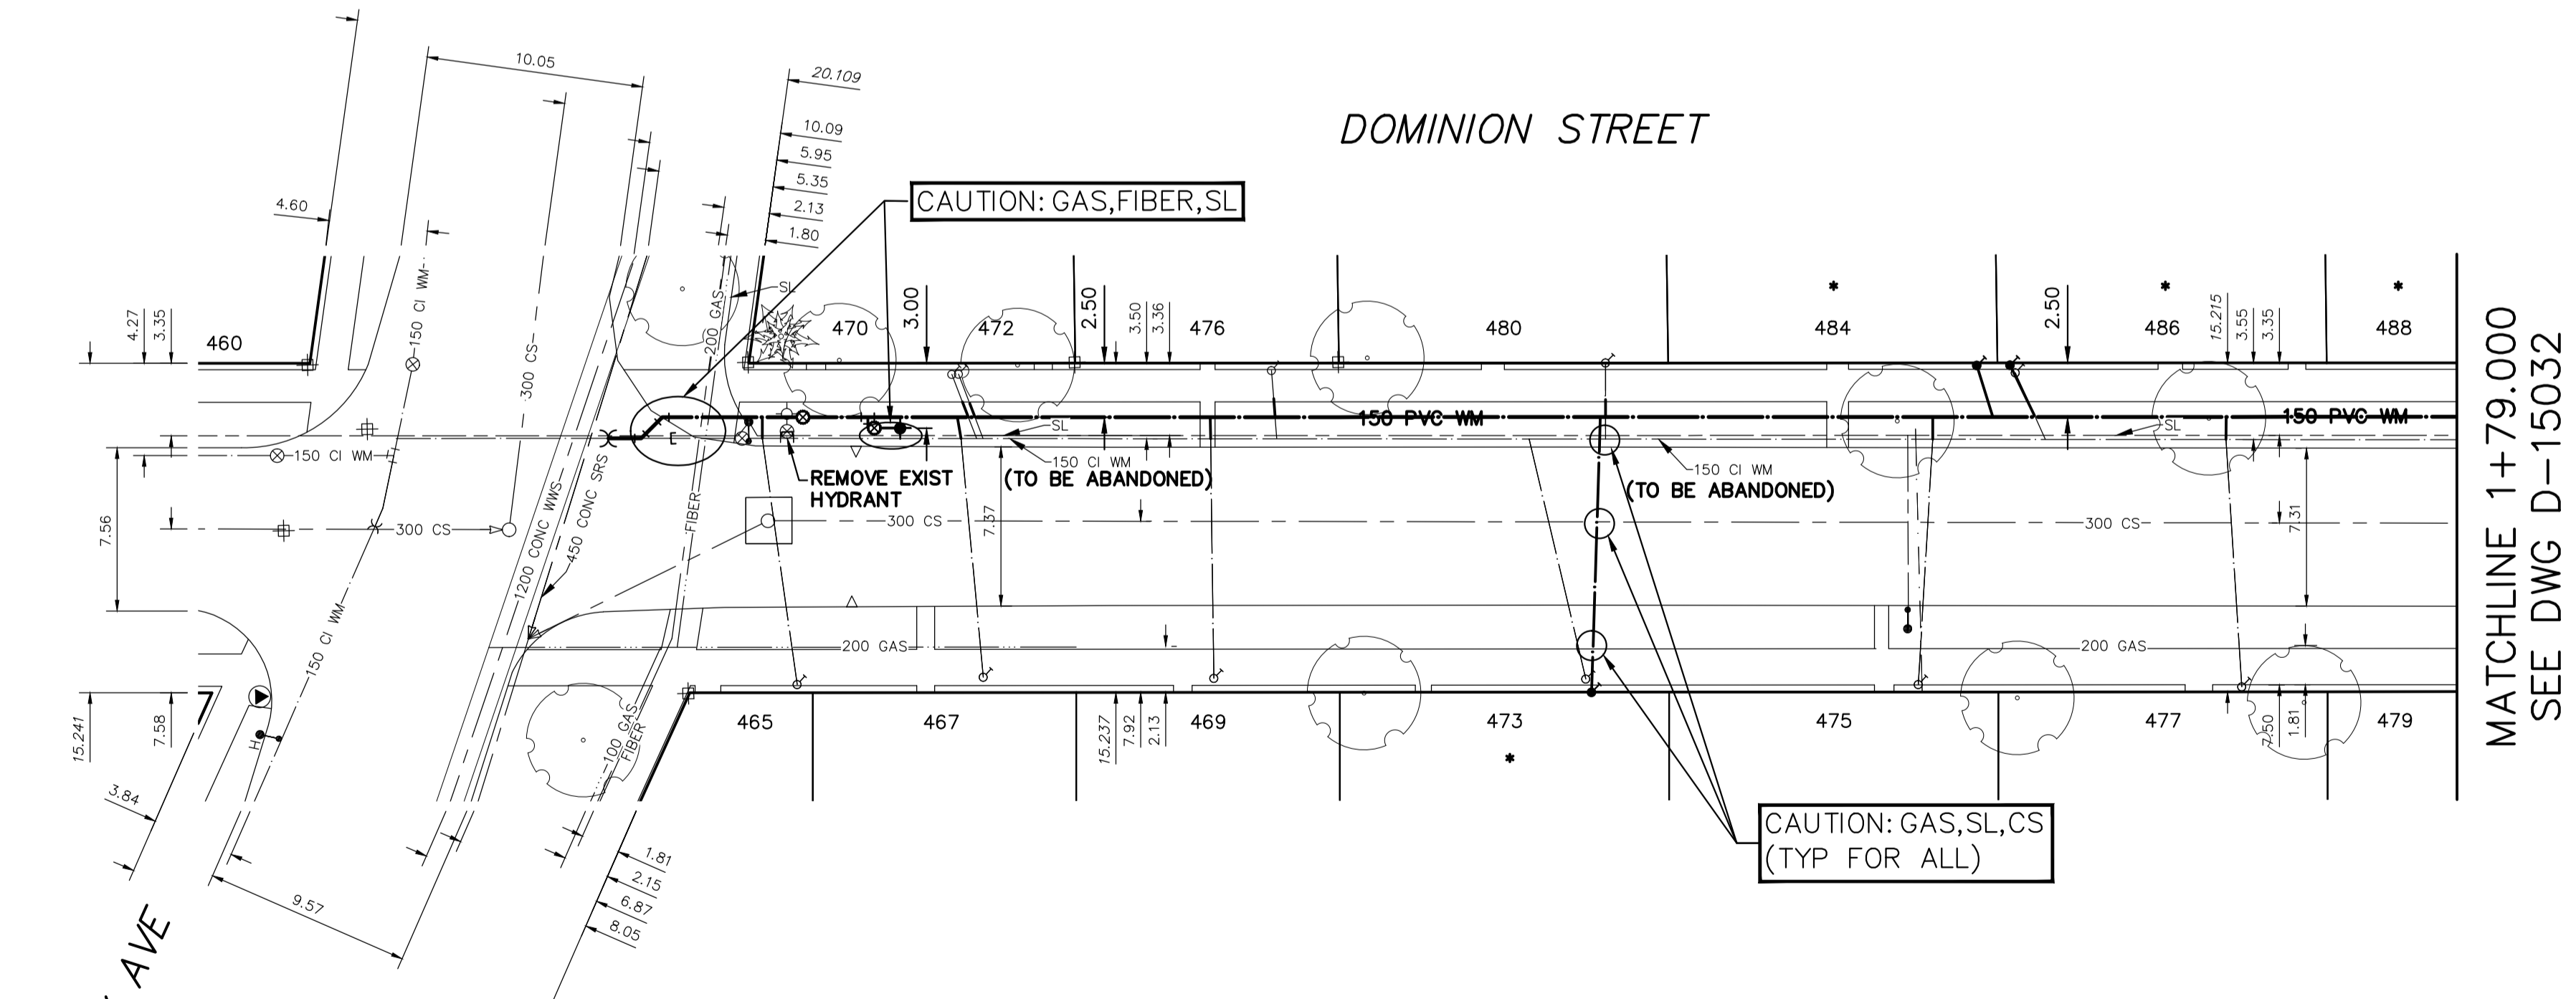

MATCHLINE 1+79.000
SEE DWG D-15032

FOR INDEX SEE D-15024

NOTE: ALL VALVES TO BE INSTALLED COUNTERCLOCKWISE TO CLOSE

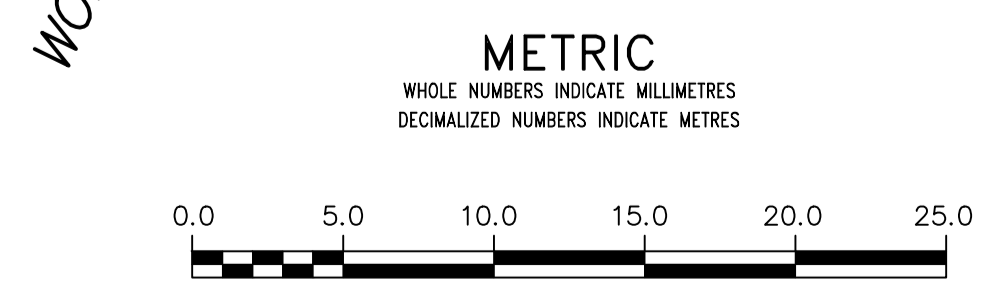

WARNING
IF POWER EQUIPMENT OR EXPLOSIVES ARE TO BE USED FOR EXCAVATION ON THIS PROJECT THE CONTRACTOR MUST:
1) NOTIFY THE GAS COMPANY OF THE PROPOSED LOCATION OF EXCAVATION.
2) TAKE PRECAUTION TO AVOID DAMAGE TO GAS COMPANY INSTALLATIONS.
SEE PROVINCIAL REGULATION 210/72 FOR DETAILS

LOCATION APPROVED UNDERGROUND STRUCTURES
SUPV. U/G STRUCTURES COMMITTEE DATE
NOTE:
LOCATION OF UNDERGROUND STRUCTURES AS SHOWN ARE BASED ON THE BEST INFORMATION AVAILABLE BUT NO GUARANTEE IS GIVEN THAT ALL EXISTING UTILITIES ARE SHOWN OR THAT THE GIVEN LOCATIONS ARE EXACT. CONFIRMATION OF EXISTENCE AND EXACT LOCATION OF ALL SERVICES MUST BE OBTAINED FROM THE INDIVIDUAL UTILITIES BEFORE PROCEEDING WITH CONSTRUCTION.

B.M. ELEV.	NO.	REVISIONS	DATE	BY

DESIGNED BY	TS	CHECKED BY	SC
DRAWN BY	BL	APPROVED BY	KZ
SCALE:	HORIZONTAL 1:250 VERTICAL 1:50		
DATE	2018 03 22	RELEASED FOR CONSTRUCTION	K.ZUREK
DATE	2018 03 22	DATE	2018 03 22

ENGINEER'S SEAL
ORIGINAL SIGNED BY S.R.J. COURNOYER 18/03/22
CONSULTANT DRAWING NUMBER

THE CITY OF WINNIPEG
WATER AND WASTE DEPARTMENT
ENGINEERING DIVISION

2018 WATER MAIN RENEWALS
CONTRACT 2
DOMINION STREET
WOLSELEY AVENUE TO
81 N OF WOLSELEY AVENUE

SHEET 9 OF 12
CITY DRAWING NUMBER
D-15031