


NOTE: CHAINAGES SHOWN ARE ALONG E. R. OF BLUE HERON CR (S-LEG)

BLUE HERON CRESCENT (S-LEG)

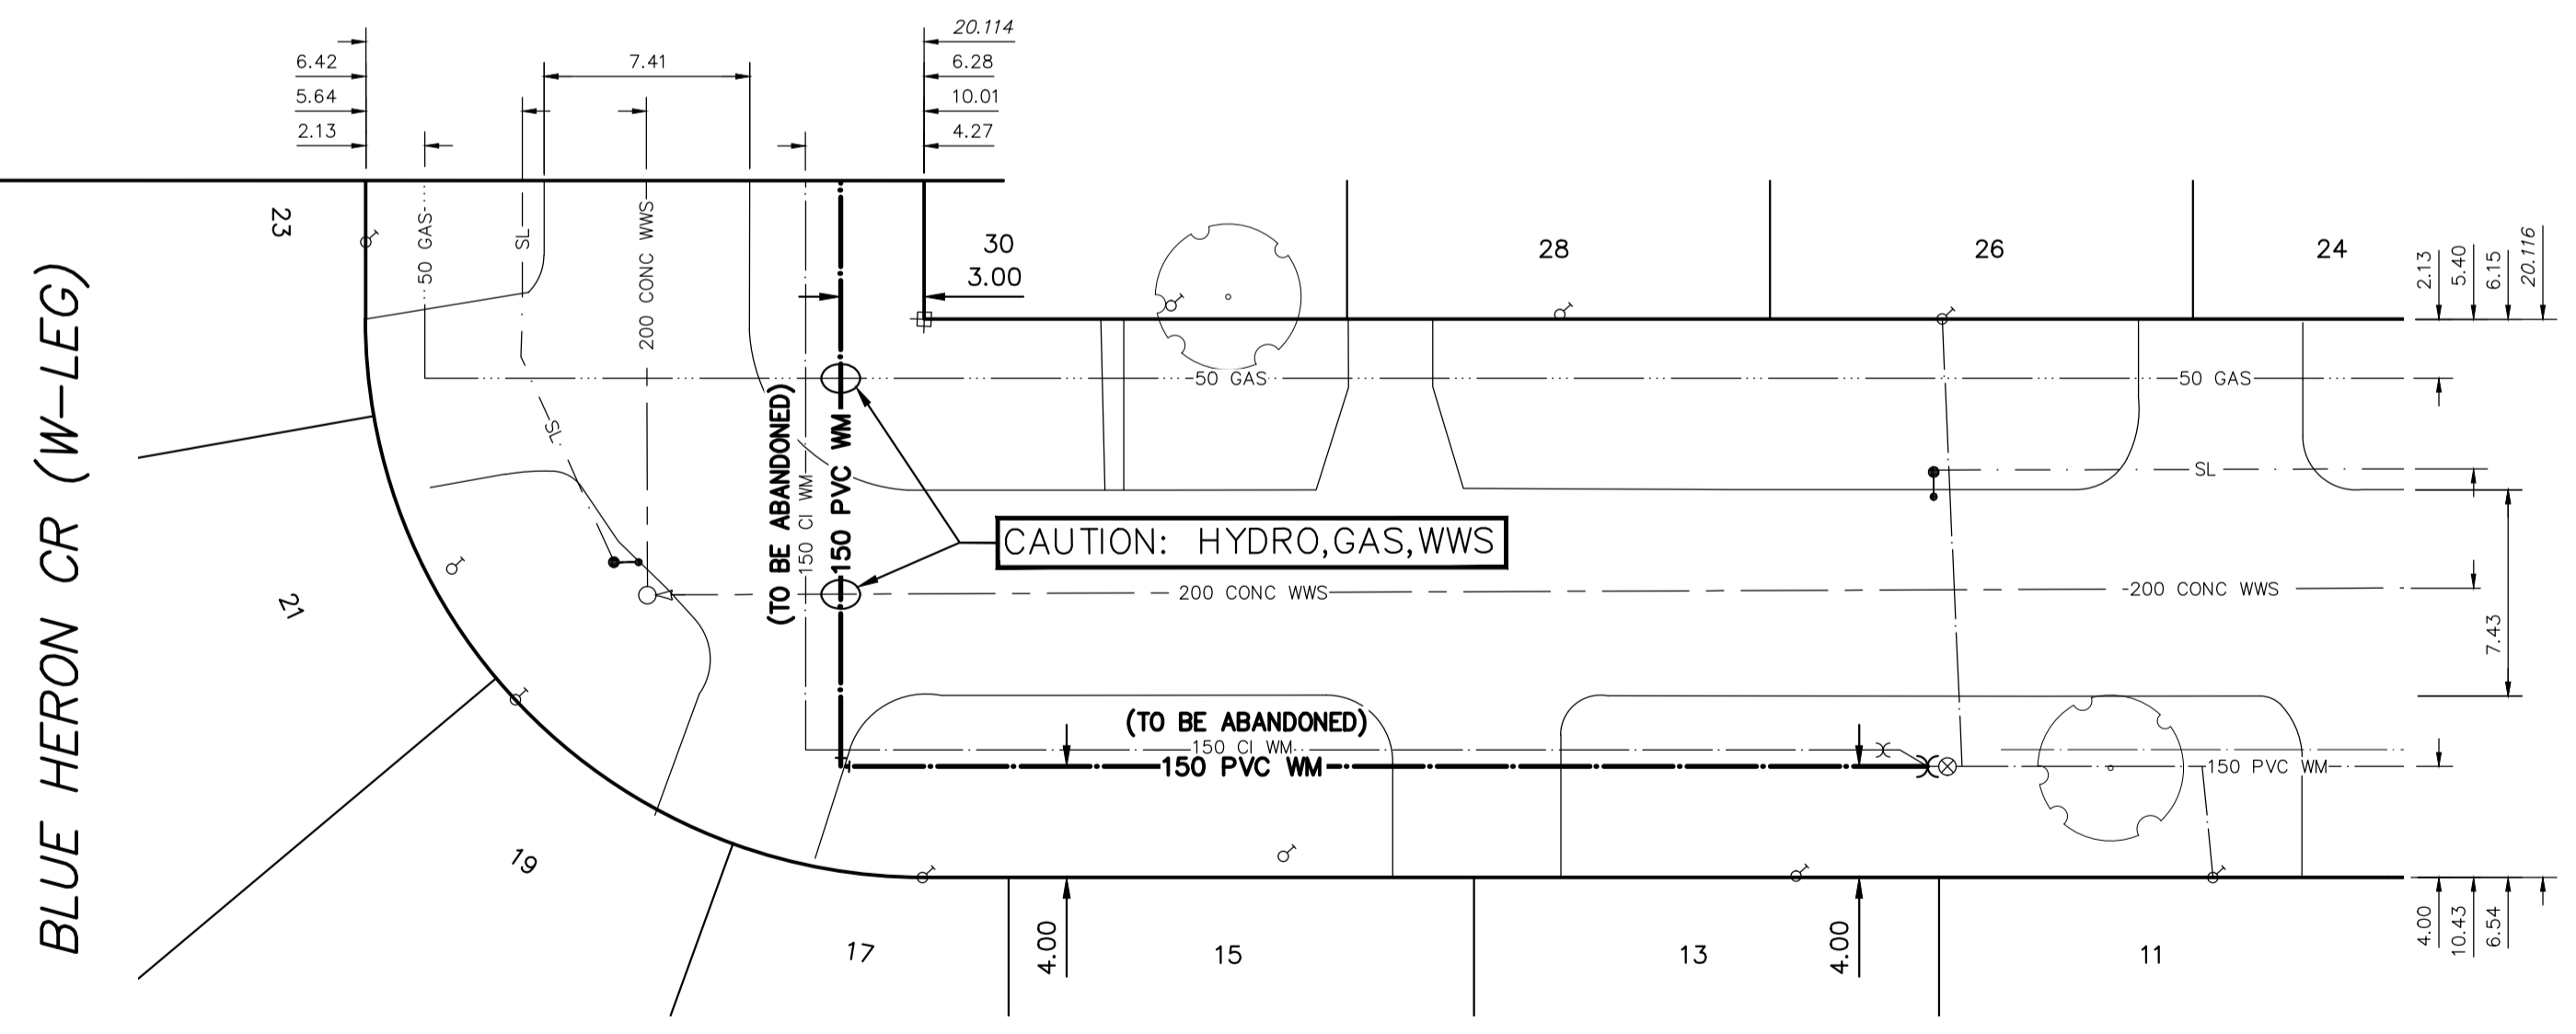

FOR CONTINUATION SEE DWG D-15037




WATER SERVICE INFORMATION

ADDRESS	SIZE (mm) MATERIAL (STREET)	SIZE (mm) MATERIAL (PROP.)	SHORT & LONG MEASUREMENT	CORP. LOCATION	REMARKS
11 BLUE HERON CR (S-LEG)	20	20	2.69 WEL HSE		RECONNECT SERVICE
RESIDENTIAL	CU	CU	46.488 EEL BLUE HERON CR (W-LEG)	0.5 W OF S/C	-
13 BLUE HERON CR (S-LEG)	20	16	3.30 WEL HSE		RECONNECT SERVICE
RESIDENTIAL	CU	CU	31.420 EEL BLUE HERON CR (W-LEG)		-
15 BLUE HERON CR (S-LEG)	20	20	8.34 EWL HSE		RECONNECT SERVICE
RESIDENTIAL	CU	CU	13.118 EEL BLUE HERON CR (W-LEG)		-
17 BLUE HERON CR (S-LEG)	20	20	2.69 WEL HSE		RECONNECT SERVICE
RESIDENTIAL	CU	CU	OPP EEL BLUE HERON CR (W-LEG)		-
19 BLUE HERON CR (S-LEG)	20	20	OPP NL BLDG		RECONNECT SERVICE
RESIDENTIAL	CU	CU	13.659 SNL BLUE HERON CR (S-LEG)		-
21 BLUE HERON CR (S-LEG)	20	20	2.57 SNL HSE		RECONNECT SERVICE
RESIDENTIAL	CU	CU	8.939 SNL BLUE HERON CR (S-LEG)		-
23 BLUE HERON CR (W-LEG)	20	20	4.63 SNL HSE		RECONNECT SERVICE
RESIDENTIAL	CU	CU	3.971 NNL BLUE HERON CR (S-LEG)		-
25 BLUE HERON CR (W-LEG)	20	20	6.05 SNL HSE		RECONNECT SERVICE
RESIDENTIAL	CU	CU	42.997 NSL WALDEN CR (N-LEG)		-
26 BLUE HERON CR (S-LEG)	20	20	7.57 WEL HSE		RECONNECT SERVICE
RESIDENTIAL	CU	CU	36.658 EEL BLUE HERON CR (W-LEG)	0.8 W OF S/C	-
27 BLUE HERON CR (W-LEG)	20	20	4.58 NSL HSE		RECONNECT SERVICE
RESIDENTIAL	CU	CU	26.804 NSL WALDEN CR (N-LEG)		-
28 BLUE HERON CR (W-LEG)	20	20	5.66 WEL HSE		RECONNECT SERVICE
RESIDENTIAL	CU	CU	22.809 EEL BLUE HERON CR (W-LEG)		-
29 BLUE HERON CR (W-LEG)	20	20	5.26 SNL HSE		RECONNECT SERVICE
RESIDENTIAL	CU	CU	10.791 NSL WALDEN CR (N-LEG)		-
30 BLUE HERON CR (W-LEG)	20	20	4.79 WEL HSE		RECONNECT SERVICE
RESIDENTIAL	CU	CU	8.914 EEL BLUE HERON CR (W-LEG)		-
31 BLUE HERON CR (W-LEG)	20	20	4.21 SNL HSE		RECONNECT SERVICE
RESIDENTIAL	CU	CU	6.320 NSL WALDEN CR (N-LEG)		-
33 BLUE HERON CR (W-LEG)	20	20	5.15 NSL HSE		RECONNECT SERVICE
RESIDENTIAL	CU	CU	3.081 NNL WALDEN CR (N-LEG)		-
35 BLUE HERON CR (W-LEG)	20	20	4.59 NSL HSE		RECONNECT SERVICE
RESIDENTIAL	CU	CU	41.826 SSL COLDSTREAM AVE		-
37 BLUE HERON CR (W-LEG)	20	20	5.95 SNL HSE		RECONNECT SERVICE
RESIDENTIAL	CU	CU	25.474 SSL COLDSTREAM AVE	OPP OF S/C	-
39 BLUE HERON CR (W-LEG)	20	20	6.10 SNL HSE		RECONNECT SERVICE
RESIDENTIAL	CU	CU	9.641 SSL COLDSTREAM AVE	5.1 N OF VALVE	-

\*SERVICES TO BE RENEWED TO R. ALL OTHERS TO BE RECONNECTED

FOR INDEX SEE D-15036

NOTE: ALL VALVES TO BE INSTALLED CLOCKWISE TO CLOSE

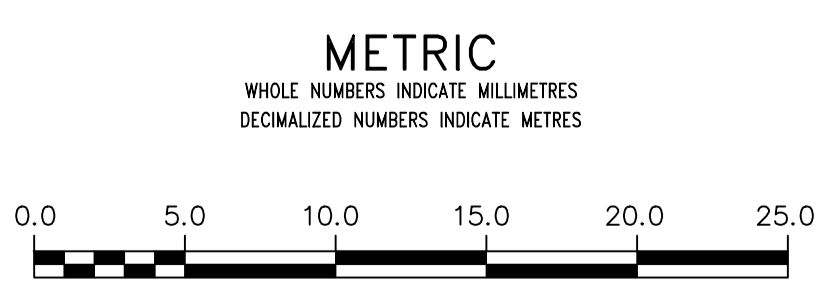

LOCATION APPROVED UNDERGROUND STRUCTURES

SUPV. U/G STRUCTURES COMMITTEE DATE

NOTE: LOCATION OF UNDERGROUND STRUCTURES AS SHOWN ARE BASED ON THE BEST INFORMATION AVAILABLE BUT NO GUARANTEE IS GIVEN THAT ALL EXISTING UTILITIES ARE SHOWN OR THAT THE GIVEN LOCATIONS ARE EXACT. CONFIRMATION OF EXISTENCE AND EXACT LOCATION OF ALL SERVICES MUST BE OBTAINED FROM THE INDIVIDUAL UTILITIES BEFORE PROCEEDING WITH CONSTRUCTION.

B.M. ELEV.	NO.	REVISIONS	DATE	BY

DESIGNED BY	TS	CHECKED BY	SC
DRAWN BY	RS	APPROVED BY	KZ
SCALE:		RELEASED FOR CONSTRUCTION	
HORIZONTAL	1:250		
VERTICAL	1:50		
DATE	2018 04 30	DATE	2018 04 30
PLOT DATE: 2018 04 30		K.ZUREK	

ENGINEER'S SEAL

ORIGINAL SIGNED BY S.R.J. COUNOYER 18/04/30

CONSULTANT DRAWING NUMBER

**THE CITY OF WINNIPEG**  
WATER AND WASTE DEPARTMENT  
ENGINEERING DIVISION

2018 WATER MAIN RENEWALS  
CONTRACT 6

**BLUE HERON CRESCENT (S-LEG)**  
BLUE HERON CRESCENT (W-LEG) TO  
53 E OF BLUE HERON CRESCENT (W-LEG)

SHEET 4 OF 13  
CITY DRAWING NUMBER  
D-15038