


NOTE: CHAINAGES SHOWN ARE ALONG N. R. OF WALDEN CRESCENT (N-LEG)

WALDEN CRESCENT (N-LEG)

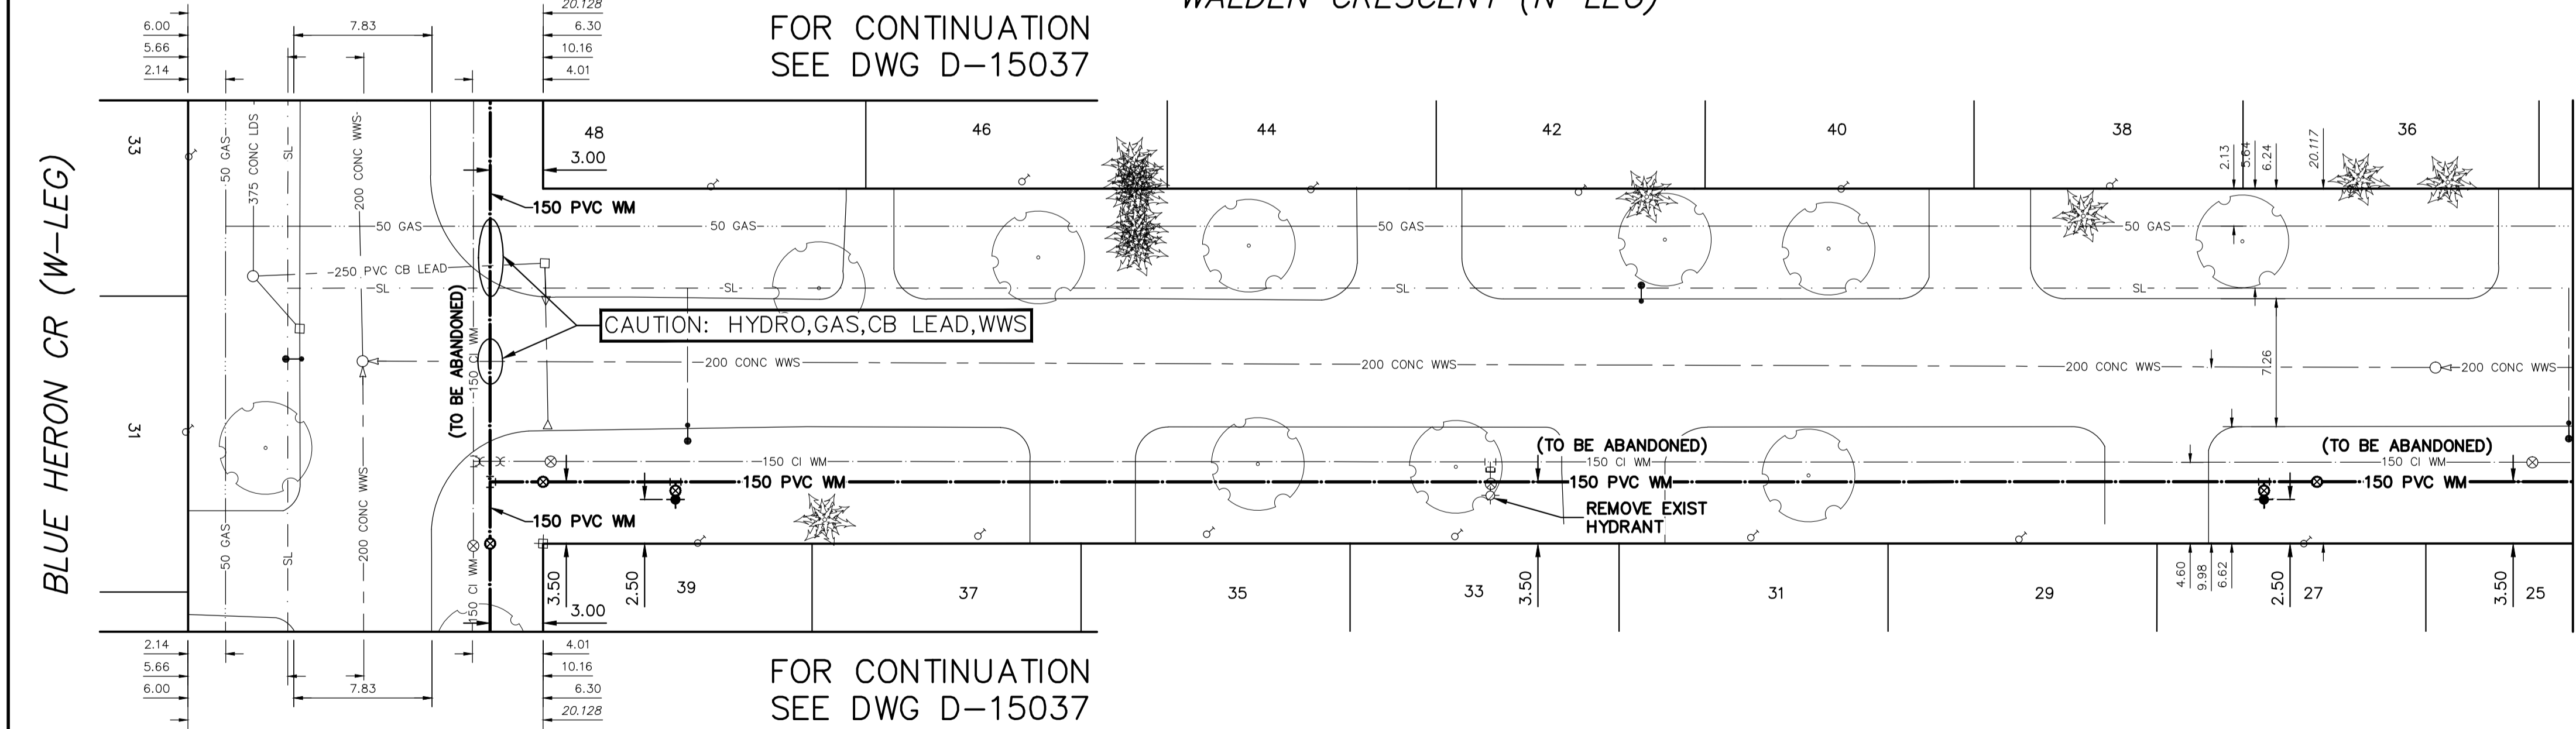

FOR WATER SERVICE TABLE SEE D-15040

FOR INDEX SEE D-15036

NOTE: ALL VALVES TO BE INSTALLED CLOCKWISE TO CLOSE

METRIC  
WHOLE NUMBERS INDICATE MILLIMETRES  
DECIMALIZED NUMBERS INDICATE METRES



LOCATION APPROVED UNDERGROUND STRUCTURES	
SUPV. U/G STRUCTURES COMMITTEE	DATE
NOTE: LOCATION OF UNDERGROUND STRUCTURES AS SHOWN ARE BASED ON THE BEST INFORMATION AVAILABLE BUT NO GUARANTEE IS GIVEN THAT ALL EXISTING UTILITIES ARE SHOWN OR THAT THE GIVEN LOCATIONS ARE EXACT. CONFIRMATION OF EXISTENCE AND EXACT LOCATION OF ALL SERVICES MUST BE OBTAINED FROM THE INDIVIDUAL UTILITIES BEFORE PROCEEDING WITH CONSTRUCTION.	
NO.	REVISIONS
DATE	BY

B.M. ELEV.	

DESIGNED BY	TS	CHECKED BY	SC
DRAWN BY	RS	APPROVED BY	KZ
SCALE: HORIZONTAL 1:250 VERTICAL 1:50		RELEASED FOR CONSTRUCTION <b>K. ZUREK</b>	
DATE	2018 04 30	DATE	2018 04 30
PLOT DATE: 2018 04 30			

ENGINEER'S SEAL  
ORIGINAL SIGNED BY S.R.J. COUNROYER  
18/04/30  
CONSULTANT DRAWING NUMBER

**THE CITY OF WINNIPEG**  
WATER AND WASTE DEPARTMENT  
ENGINEERING DIVISION

2018 WATER MAIN RENEWALS  
CONTRACT 6  
**WALDEN CRESCENT (N-LEG)**  
BLUE HERON CRESCENT TO  
115 E OF BLUE HERON CRESCENT (W-LEG)

SHEET 5 OF 13  
CITY DRAWING NUMBER  
**D-15039**