


NOTE: CHAINAGES SHOWN ARE ALONG W. R. OF WAYOATA STREET

WAYOATA STREET

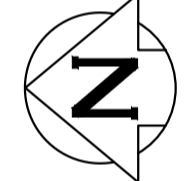


WATER SERVICE INFORMATION

ADDRESS	SIZE (mm) MATERIAL (STREET)	SIZE (mm) MATERIAL (PROP.)	SHORT & LONG MEASUREMENT	CORP. LOCATION	REMARKS
720 WAYOATA ST	20	-	6.51 NSL HSE	-	RECONNECT SERVICE
RESIDENTIAL	CU	-	64.354 SSL WHITEHALL BLVD	-	RECONNECT SERVICE
555 KILDARE AVE	20	-	5.30 WEL HSE	-	RECONNECT SERVICE
RESIDENTIAL	CU	-	9.167 WML WAYOATA ST	-	RECONNECT SERVICE


*SERVICES TO BE RENEWED TO R. ALL OTHERS TO BE RECONNECTED

MATCHLINE 3+25.000
SEE DWG D-15046

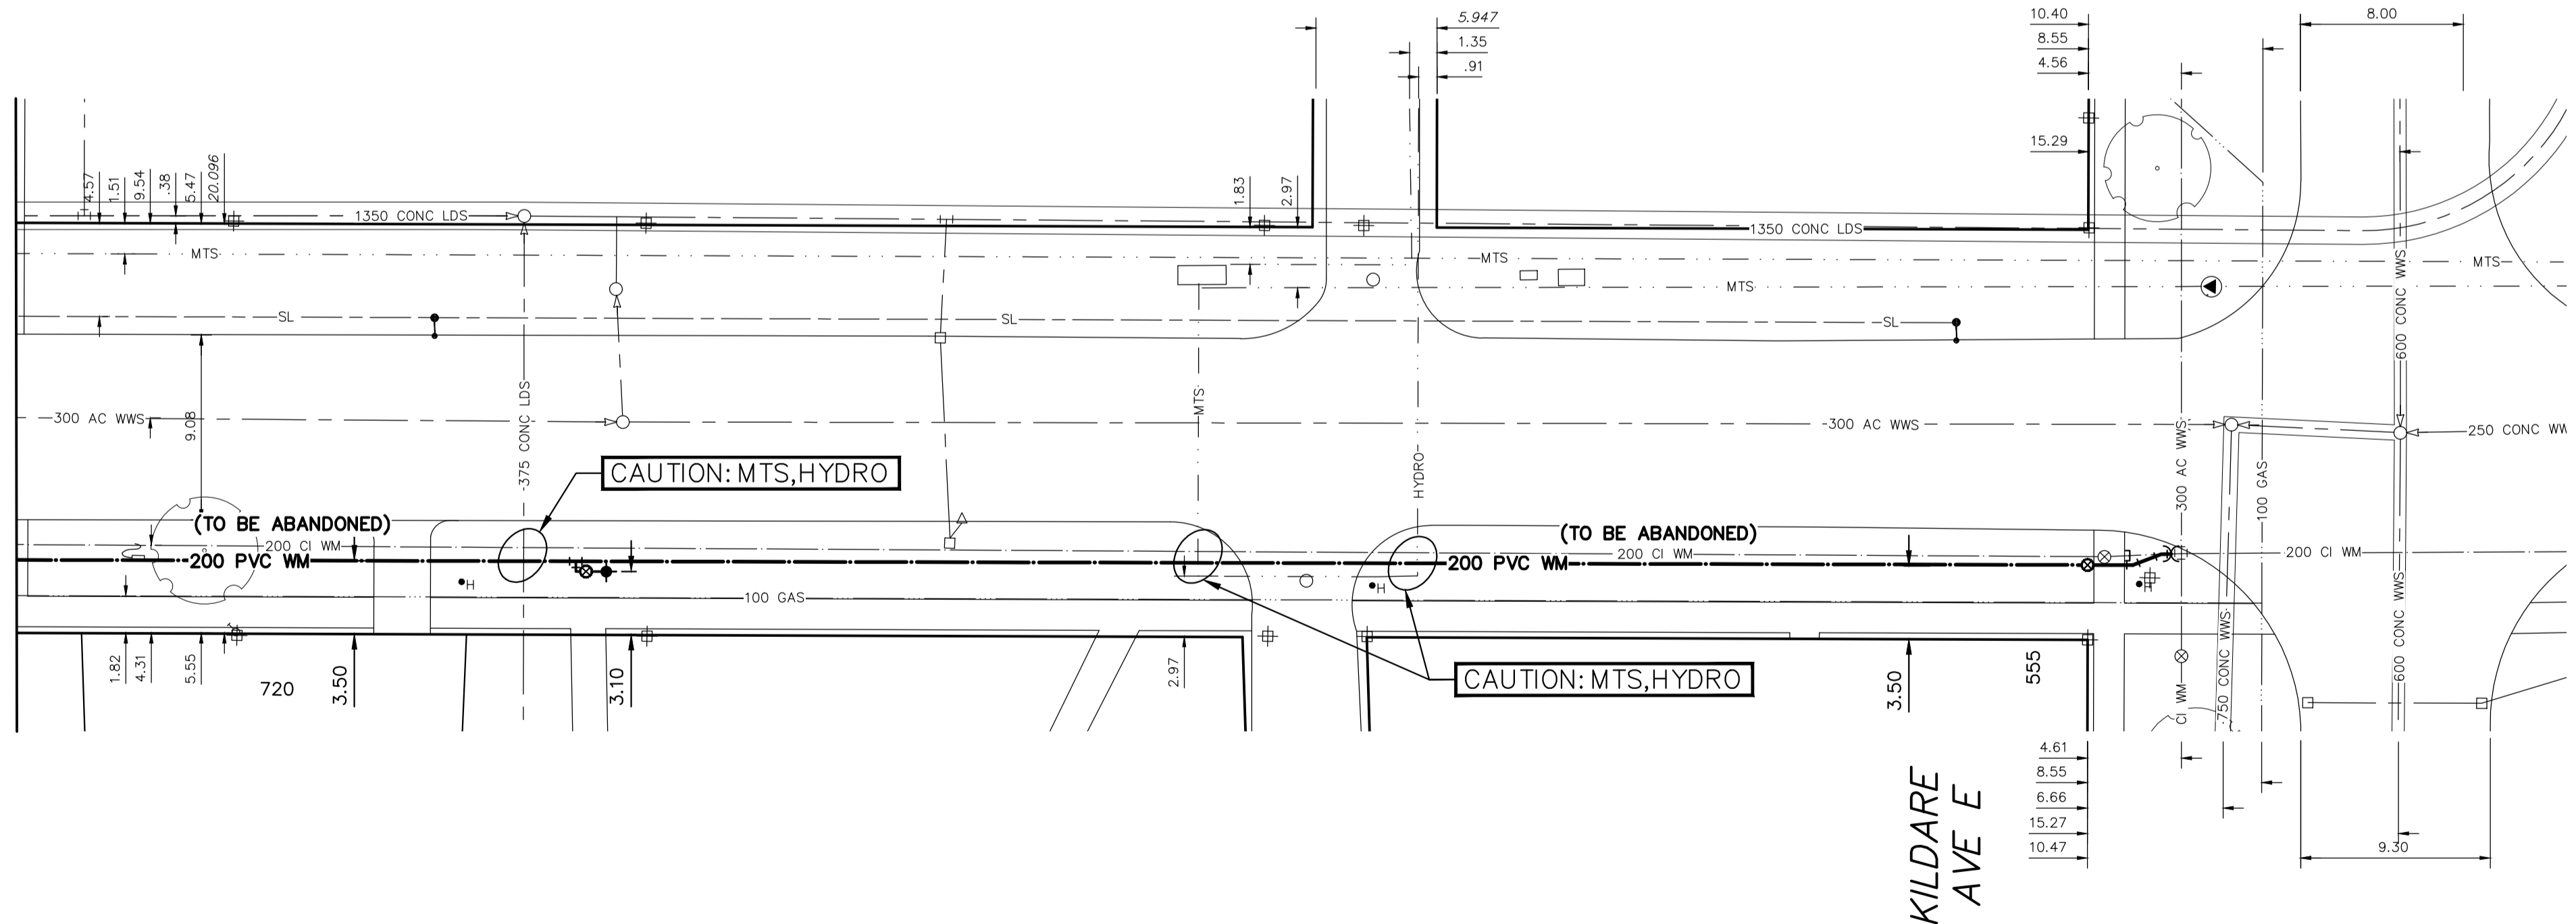

FOR INDEX SEE D-15036

NOTE: ALL VALVES TO BE INSTALLED CLOCKWISE TO CLOSE

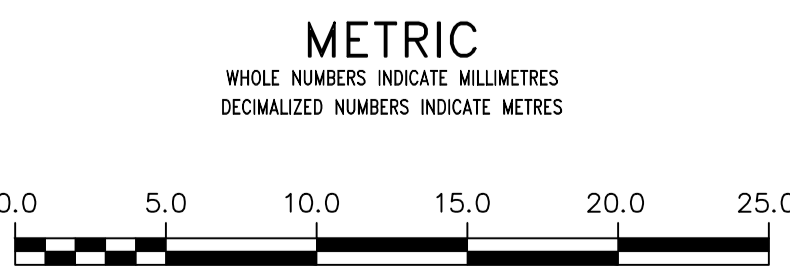

LOCATION APPROVED UNDERGROUND STRUCTURES

SUPV. U/G STRUCTURES COMMITTEE	DATE

B.M. ELEV.

NO.	REVISIONS	DATE	BY

DESIGNED BY	TS	CHECKED BY	SC
DRAWN BY	RS	APPROVED BY	KZ
SCALE:	HORIZONTAL 1:250	RELEASED FOR CONSTRUCTION	K. ZUREK
DATE	2018 04 30	DATE	2018 04 30

ENGINEER'S SEAL
ORIGINAL SIGNED BY S.R.J. COUNOYER 18/04/30
CONSULTANT DRAWING NUMBER



THE CITY OF WINNIPEG
WATER AND WASTE DEPARTMENT
ENGINEERING DIVISION

2018 WATER MAIN RENEWALS
CONTRACT 6
WAYOATA STREET
29 S OF WHITEHALL BOULEVARD TO
KILDARE AVENUE

SHEET 13 OF 13
CITY DRAWING NUMBER
D-15047