


**WATER SERVICE INFORMATION**

ADDRESS	SIZE (mm) MATERIAL (STREET)	SIZE (mm) MATERIAL (PROP.)	SHORT & LONG MEASUREMENT	CORP. LOCATION	REMARKS
802 TACHE AVE	-	-	3.80>NNL HSE	-	RECONNECT SERVICE
RESIDENTIAL	-	-	25.60>NNL RUE GRANDIN	-	-
790 TACHE AVE	-	20	2.50>EEL HSE	-	RECONNECT SERVICE
RESIDENTIAL	-	CU	19.50>EEL TACHE AVE	## X OF S/C	-
788 TACHE AVE	-	20	1.20>SSL HSE	-	RECONNECT SERVICE
RESIDENTIAL	-	CU	19.20>SSL RUE GRANDIN	## X OF S/C	-
131 RUE GRANDIN	-	20	4.10>WEL HSE	-	RECONNECT SERVICE
RESIDENTIAL	-	CU	15.70>EEL TACHE AVE	## X OF S/C	-
135 RUE GRANDIN	-	20	3.40>WEL HSE	-	RECONNECT SERVICE
RESIDENTIAL	-	CU	26.30>EEL TACHE AVE	## X OF S/C	-
137 RUE GRANDIN	-	20	1.70>WEL HSE	-	RECONNECT SERVICE
RESIDENTIAL	-	CU	40.60>EEL TACHE AVE	## X OF S/C	-
139 RUE GRANDIN	-	20	1.70>WEL HSE	-	RECONNECT SERVICE
RESIDENTIAL	-	CU	40.60>EEL TACHE AVE	OPP OF S/C	-
143 RUE GRANDIN	-	20	1.00>WEL HSE	-	RECONNECT SERVICE
RESIDENTIAL	-	CU	66.40>EEL TACHE AVE	## X OF S/C	-
147 RUE GRANDIN	-	20	0.90>EWL HSE	-	RECONNECT SERVICE
RESIDENTIAL	-	CU	73.10>EEL TACHE AVE	## X OF S/C	-
148 RUE GRANDIN	-	25	5.20>EWL HSE	-	RECONNECT SERVICE
RESIDENTIAL	-	CU	81.80>EEL TACHE AVE	## X OF S/C	-
153 RUE GRANDIN	-	20	2.32>EEL HSE	-	RECONNECT SERVICE
RESIDENTIAL	-	CU	89.49>EEL TACHE AVE	## X OF S/C	-
155 RUE GRANDIN	-	20	1.37>EWL HSE	-	-
RESIDENTIAL	-	CU	94.69>EEL TACHE AVE	## X OF S/C	-


\*SERVICES TO BE RENEWED TO R. ALL OTHERS TO BE RECONNECTED

NOTE: CHAINAGES SHOWN ARE ALONG N. P. OF RUE GRANDIN

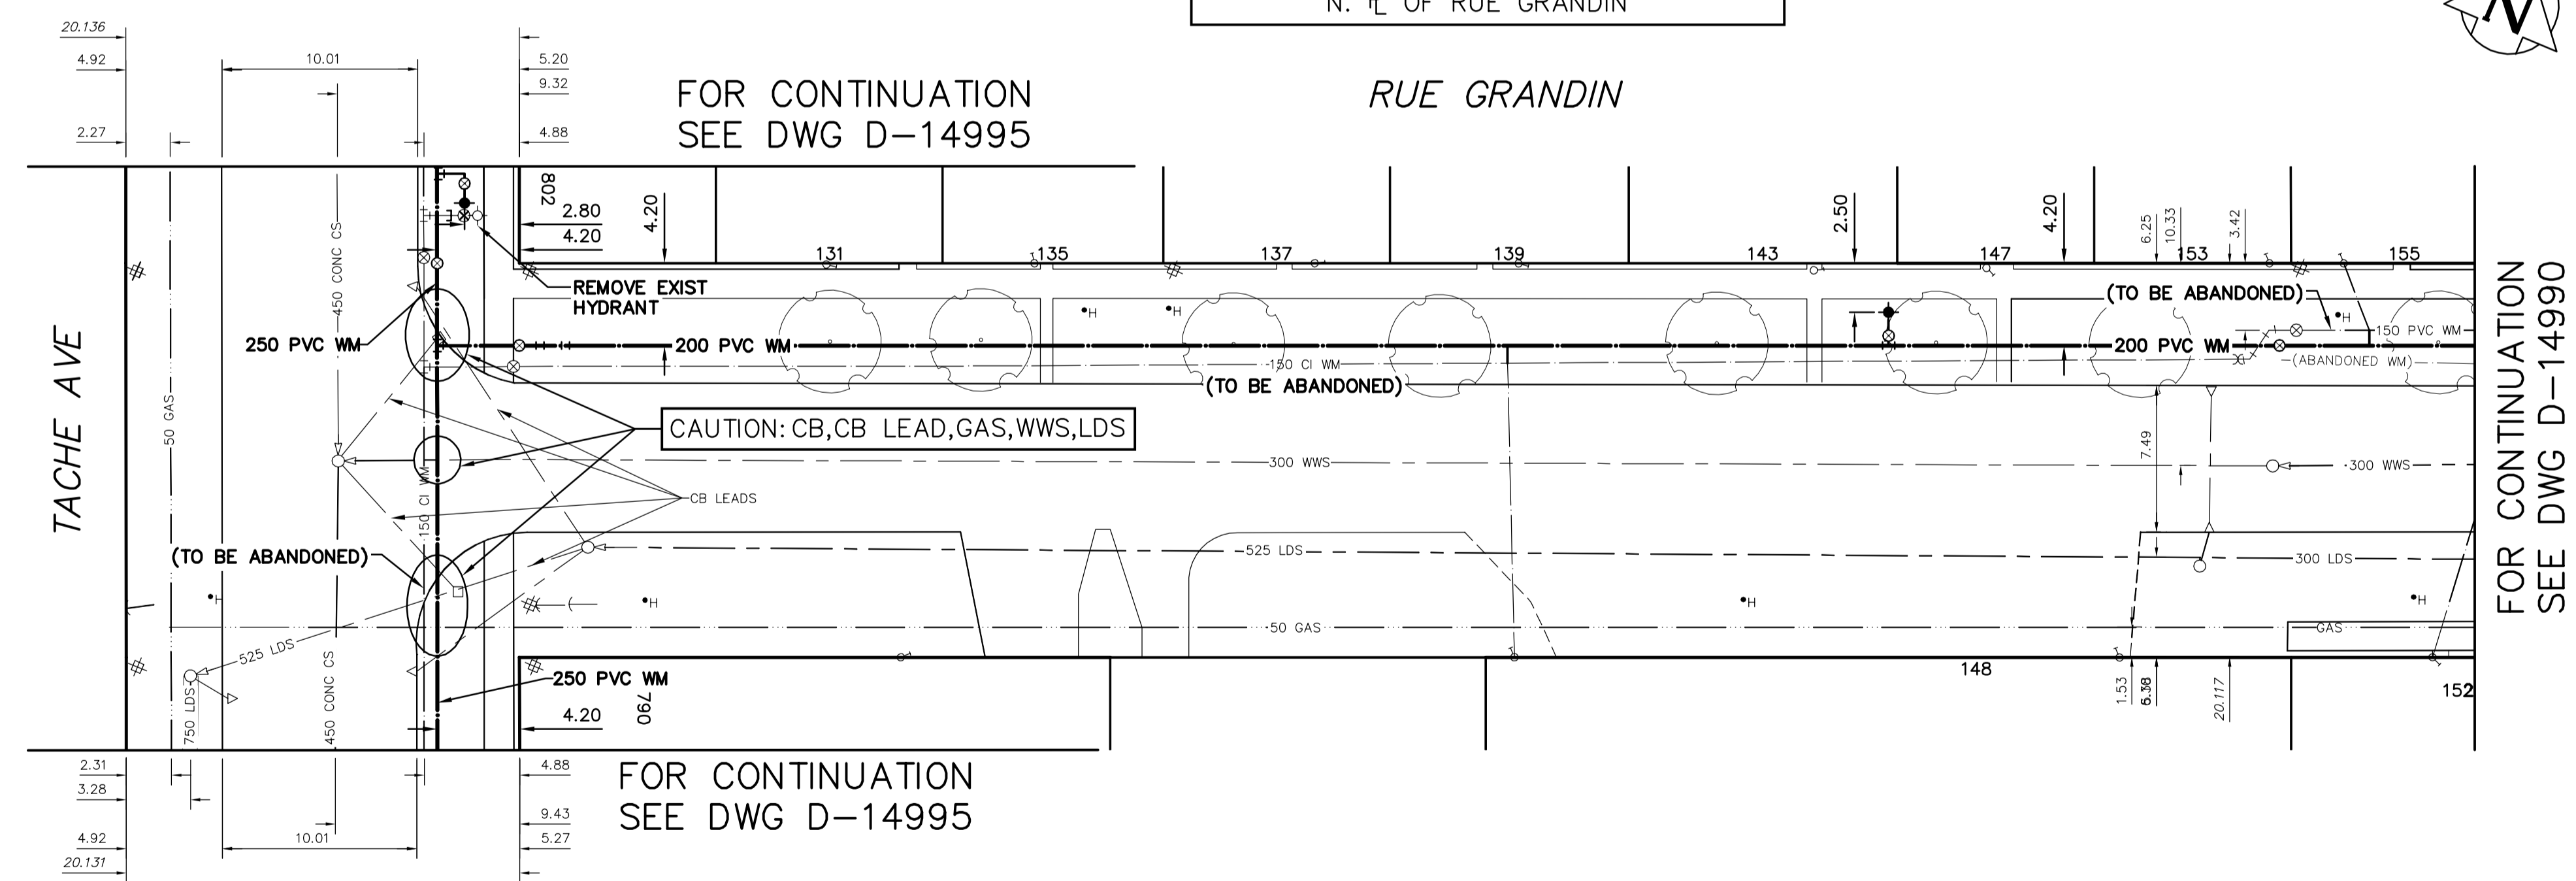

FOR INDEX SEE D-14986

NOTE: ALL VALVES TO BE INSTALLED COUNTERCLOCKWISE TO CLOSE

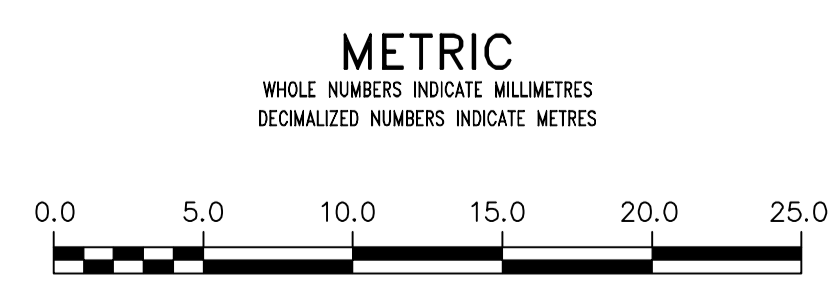

**WARNING**  
IF POWER EQUIPMENT OR EXPLOSIVES ARE TO BE USED FOR EXCAVATION ON THIS PROJECT THE CONTRACTOR MUST:  
1) NOTIFY THE GAS COMPANY OF THE PROPOSED LOCATION OF EXCAVATION.  
2) TAKE PRECAUTION TO AVOID DAMAGE TO GAS COMPANY INSTALLATIONS.  
SEE PROVINCIAL REGULATION 210/72 FOR DETAILS

**LOCATION APPROVED UNDERGROUND STRUCTURES**  
SUPV. U/G STRUCTURES COMMITTEE DATE  
NOTE: LOCATION OF UNDERGROUND STRUCTURES AS SHOWN ARE BASED ON THE BEST INFORMATION AVAILABLE BUT NO GUARANTEE IS GIVEN THAT ALL EXISTING UTILITIES ARE SHOWN OR THAT THE GIVEN LOCATIONS ARE EXACT. CONFIRMATION OF EXISTENCE AND EXACT LOCATION OF ALL SERVICES MUST BE OBTAINED FROM THE INDIVIDUAL UTILITIES BEFORE PROCEEDING WITH CONSTRUCTION.

NO.	REVISIONS	DATE	BY

DESIGNED BY	JF/JC	CHECKED BY	SC
DRAWN BY	RS	APPROVED BY	KZ
SCALE:	HORIZONTAL 1:250	RELEASED FOR CONSTRUCTION	KAS ZUREK
VERTICAL	1:50	DATE	18/03/06
PLLOT DATE:			

ENGINEER'S SEAL  
ORIGINAL SIGNED BY S.R.J. COURNOYER 18/03/06  
CONSULTANT DRAWING NUMBER

**THE CITY OF WINNIPEG**  
WATER AND WASTE DEPARTMENT  
ENGINEERING DIVISION  
NORTH ST BONIFACE WATER MAIN UPGRADES  
CONTRACT 1  
RUE GRANDIN  
TACHE AVENUE TO  
100 E OF TACHE AVENUE

SHEET 5 OF 15  
CITY DRAWING NUMBER  
D-14989