


NOTE: CHAINAGES SHOWN ARE ALONG E.P. OF TACHE AVE

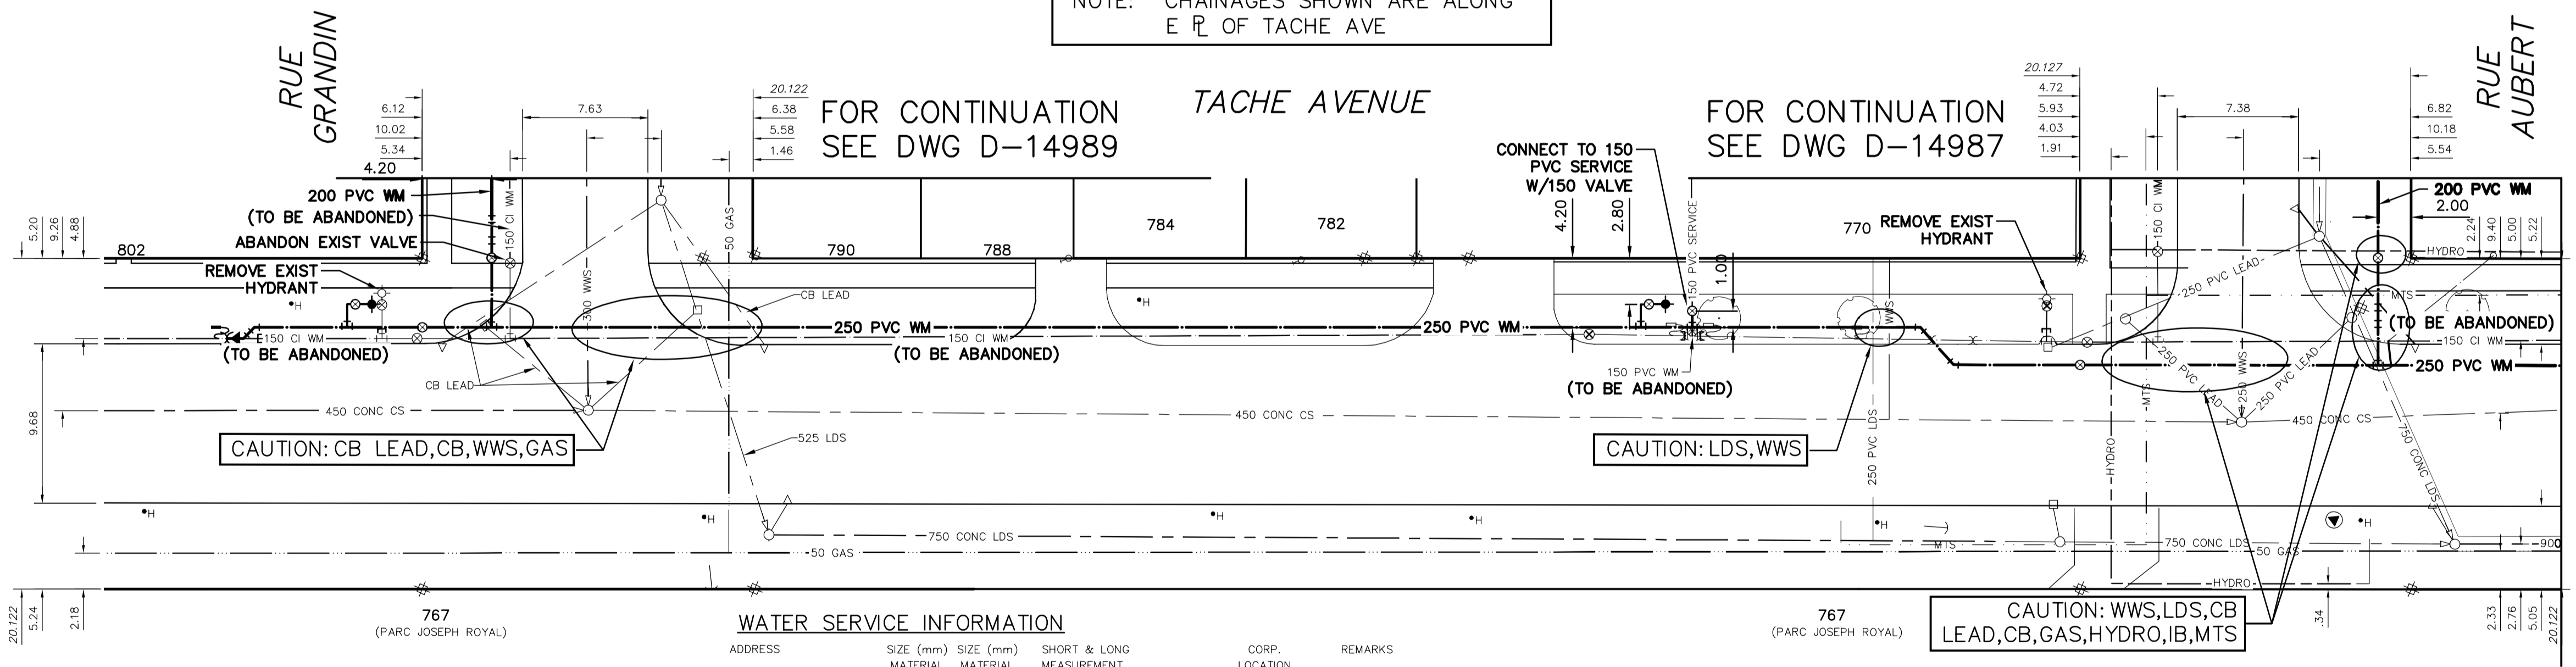


WATER SERVICE INFORMATION

ADDRESS	SIZE (mm) MATERIAL (STREET)	SIZE (mm) MATERIAL (PROP.)	SHORT & LONG MEASUREMENT	CORP. LOCATION	REMARKS
802 TACHE AVE	-	-	3.71m>NNL HSE	-	RECONNECT SERVICE
RESIDENTIAL	-	-	25.610m>NNL RUE GRANDIN	-	-
790 TACHE AVE	-	20	2.50m>EEL HSE	-	SERVICED OFF GRANDIN
RESIDENTIAL	-	CU	19.499m>EEL TACHE AVE	-	-
788 TACHE AVE	-	20	1.37m>SSL HSE	-	RECONNECT SERVICE
RESIDENTIAL	-	CU	19.204m>SSL RUE GRANDIN	-	-
784 TACHE AVE	-	-	-	-	EMPTY LOT
RESIDENTIAL	-	-	-	-	-
782 TACHE AVE	-	20	3.36m>NNL HSE	-	RECONNECT SERVICE
RESIDENTIAL	-	CU	47.375m>NNL RUE AUBERT	-	-
770 TACHE AVE	-	150	8.91m>NNL BLDG	-	RECONNECT SERVICE
RESIDENTIAL	-	PVC	23.611m>NNL RUE AUBERT	OPP VALVE	-

*SERVICES TO BE RENEWED TO P. ALL OTHERS TO BE RECONNECTED

FOR INDEX SEE D-14986

NOTE: ALL VALVES TO BE INSTALLED COUNTERCLOCKWISE TO CLOSE

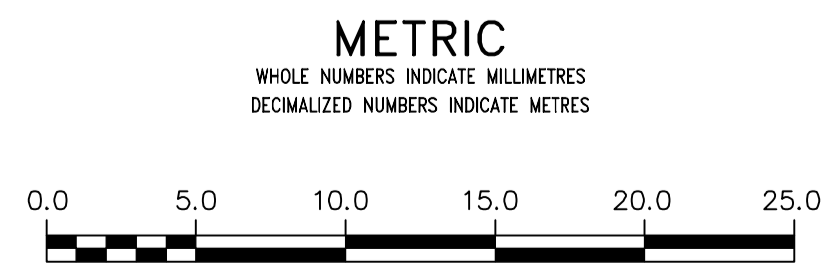

WARNING
IF POWER EQUIPMENT OR EXPLOSIVES ARE TO BE USED FOR EXCAVATION ON THIS PROJECT THE CONTRACTOR MUST:
1) NOTIFY THE GAS COMPANY OF THE PROPOSED LOCATION OF EXCAVATION.
2) TAKE PRECAUTION TO AVOID DAMAGE TO GAS COMPANY INSTALLATIONS.
SEE PROVINCIAL REGULATION 210/72 FOR DETAILS

LOCATION APPROVED UNDERGROUND STRUCTURES
SUPV. U/G STRUCTURES COMMITTEE DATE
NOTE:
LOCATION OF UNDERGROUND STRUCTURES AS SHOWN ARE BASED ON THE BEST INFORMATION AVAILABLE. BUT NO GUARANTEE IS GIVEN THAT ALL EXISTING UTILITIES ARE SHOWN OR THAT THE GIVEN LOCATIONS ARE EXACT. CONFIRMATION OF EXISTENCE AND EXACT LOCATION OF ALL SERVICES MUST BE OBTAINED FROM THE INDIVIDUAL UTILITIES BEFORE PROCEEDING WITH CONSTRUCTION.

NO.	REVISIONS	DATE	BY

DESIGNED BY: JF/JC
DRAWN BY: RS
SCALE: HORIZONTAL 1:250, VERTICAL 1:50
CHECKED BY: SC
APPROVED BY: KZ
RELEASED FOR CONSTRUCTION: KAS ZUREK
DATE: 18/03/06

ENGINEER'S SEAL
ORIGINAL SIGNED BY S.R.J. COUNROYER 18/03/06
CONSULTANT DRAWING NUMBER

THE CITY OF WINNIPEG
WATER AND WASTE DEPARTMENT
ENGINEERING DIVISION
NORTH ST BONIFACE WATER MAIN UPGRADES
CONTRACT 1
TACHE AVENUE
19 S OF RUE GRANDIN TO 9 N OF RUE AUBERT

SHEET 11 OF 15
CITY DRAWING NUMBER
D-14995