
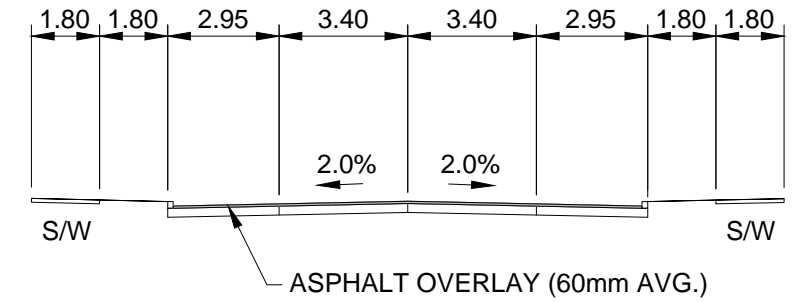
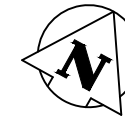




V:\1137\active\113707600\0300\_drawing\0302\_sheet\_files\02\_civil\07600c-101-xxx.dwg  
 2018/05/01 5:27 PM By: Kjartanson, Melanie

RIVER AVENUE

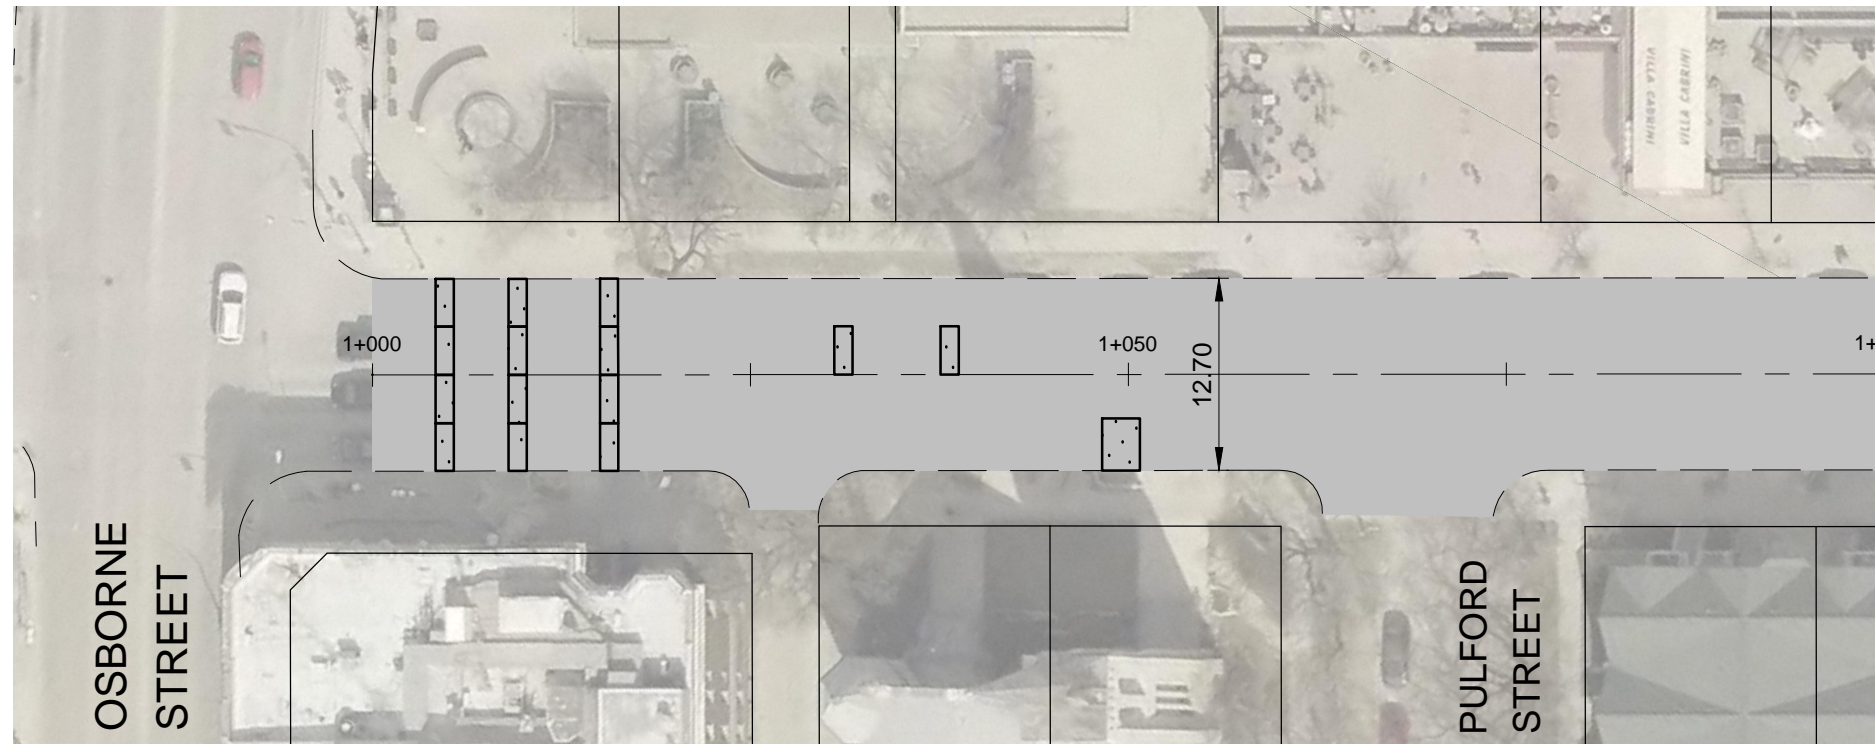

A TYPICAL SECTION  
 N.T.S.

RIVER AVENUE

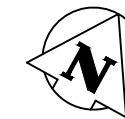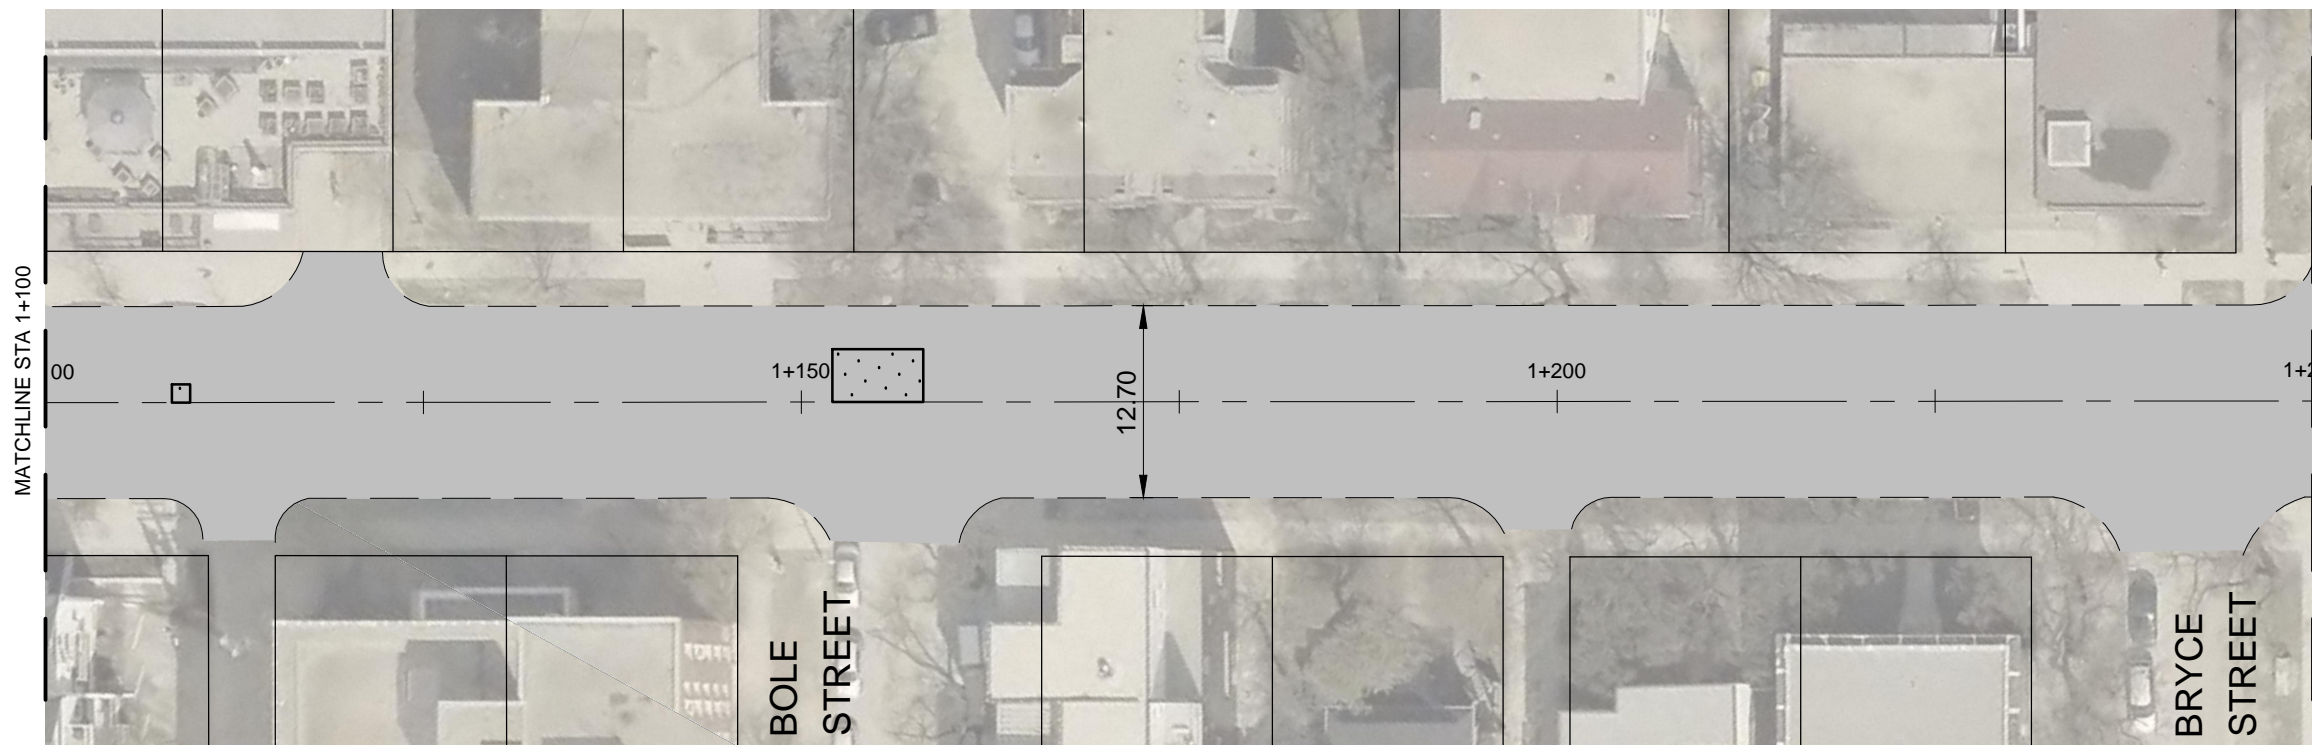

METRIC  
 WHOLE NUMBERS INDICATE MILLIMETRES  
 DECIMALIZED NUMBERS INDICATE METRES

**ENGINEERS  
 GEOSCIENTISTS  
 MANITOBA**  
 Certificate of Authorization  
 Stantec Consulting Ltd.  
 No. 1301

ASPHALT OVERLAY AREA   
 FULL DEPTH CONCRETE REPAIRS   
 ASPHALT MILL & FILL 

 **Stantec**  
 500 - 311 Poratge Avenue, Winnipeg MB  
 www.stantec.com

 Winnipeg

CITY DRAWING NO.:  
 -  
 DATE: 18.03.01  
 DRAWN BY: M.K.

DRAWING NO.:  
 C-101  
 SHT 2 OF 23  
 SCALE:  
 1:500

2018 STREET MAINTENANCE  
 PRESERVATION PROGRAM  
 RIVER AVENUE  
 STA 1+000 TO STA 1+250