
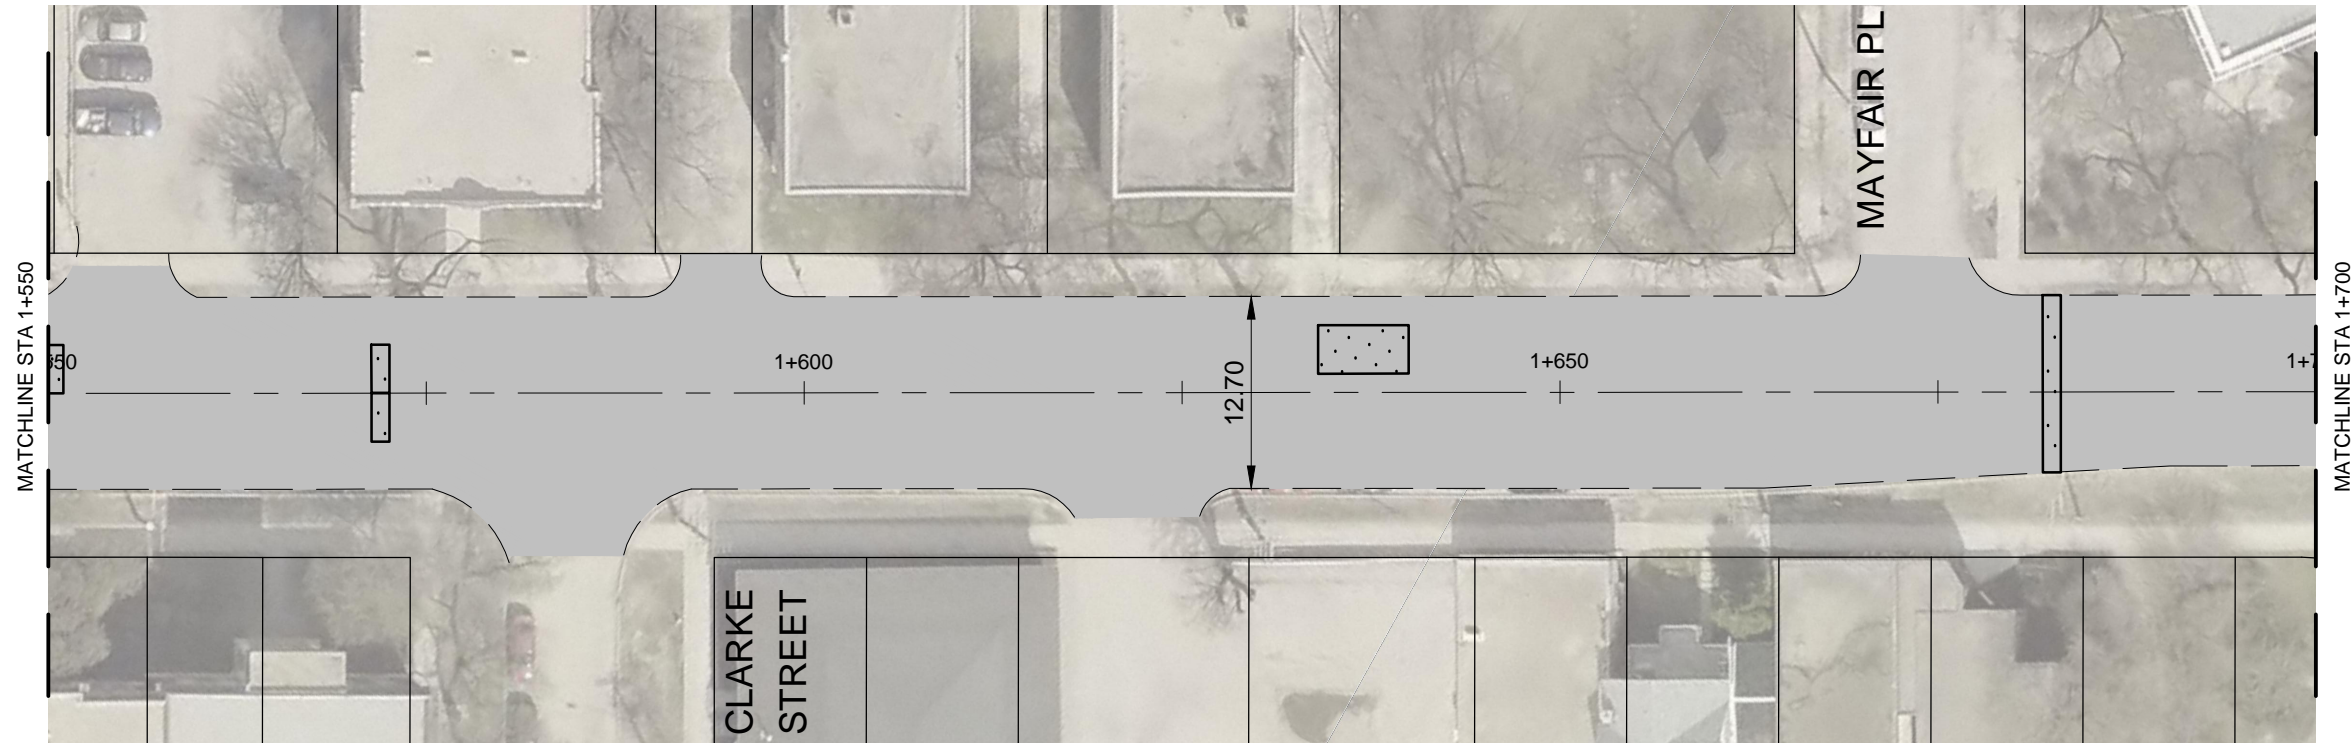


V:\1137\active\113707600\0300_drawing\0302_sheet_files\02_civil\07600c-101-xxx.dwg
 2018/05/01 5:26 PM By: Kjartanson, Melanie

RIVER AVENUE


 
 


RIVER AVENUE

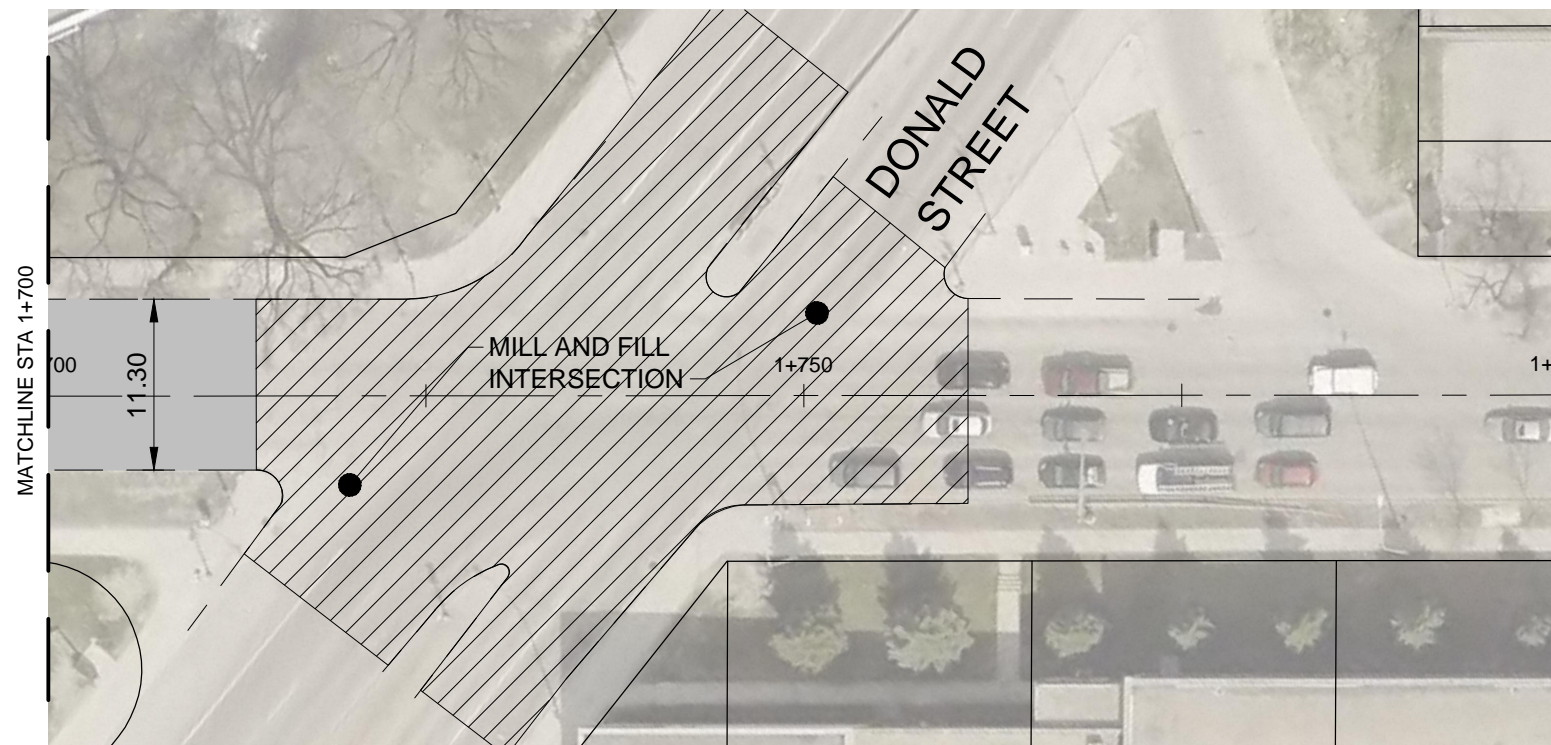

METRIC
 WHOLE NUMBERS INDICATE MILLIMETRES
 DECIMALIZED NUMBERS INDICATE METRES

**ENGINEERS
 GEOSCIENTISTS
 MANITOBA**
 Certificate of Authorization
 Stantec Consulting Ltd.
 No. 1301

ASPHALT OVERLAY AREA 
 FULL DEPTH CONCRETE REPAIRS 
 ASPHALT MILL & FILL 

 **Stantec**
 500 - 311 Poratge Avenue, Winnipeg MB
 www.stantec.com

 Winnipeg

CITY DRAWING NO.:	DRAWING NO.:
-	C-103 SHT 4 OF 23
DATE:	SCALE:
18.03.01	1:500
DRAWN BY:	
M.K.	

**2018 STREET MAINTENANCE
 PRESERVATION PROGRAM
 RIVER AVENUE
 STA 1+550 TO STA 1+850**