



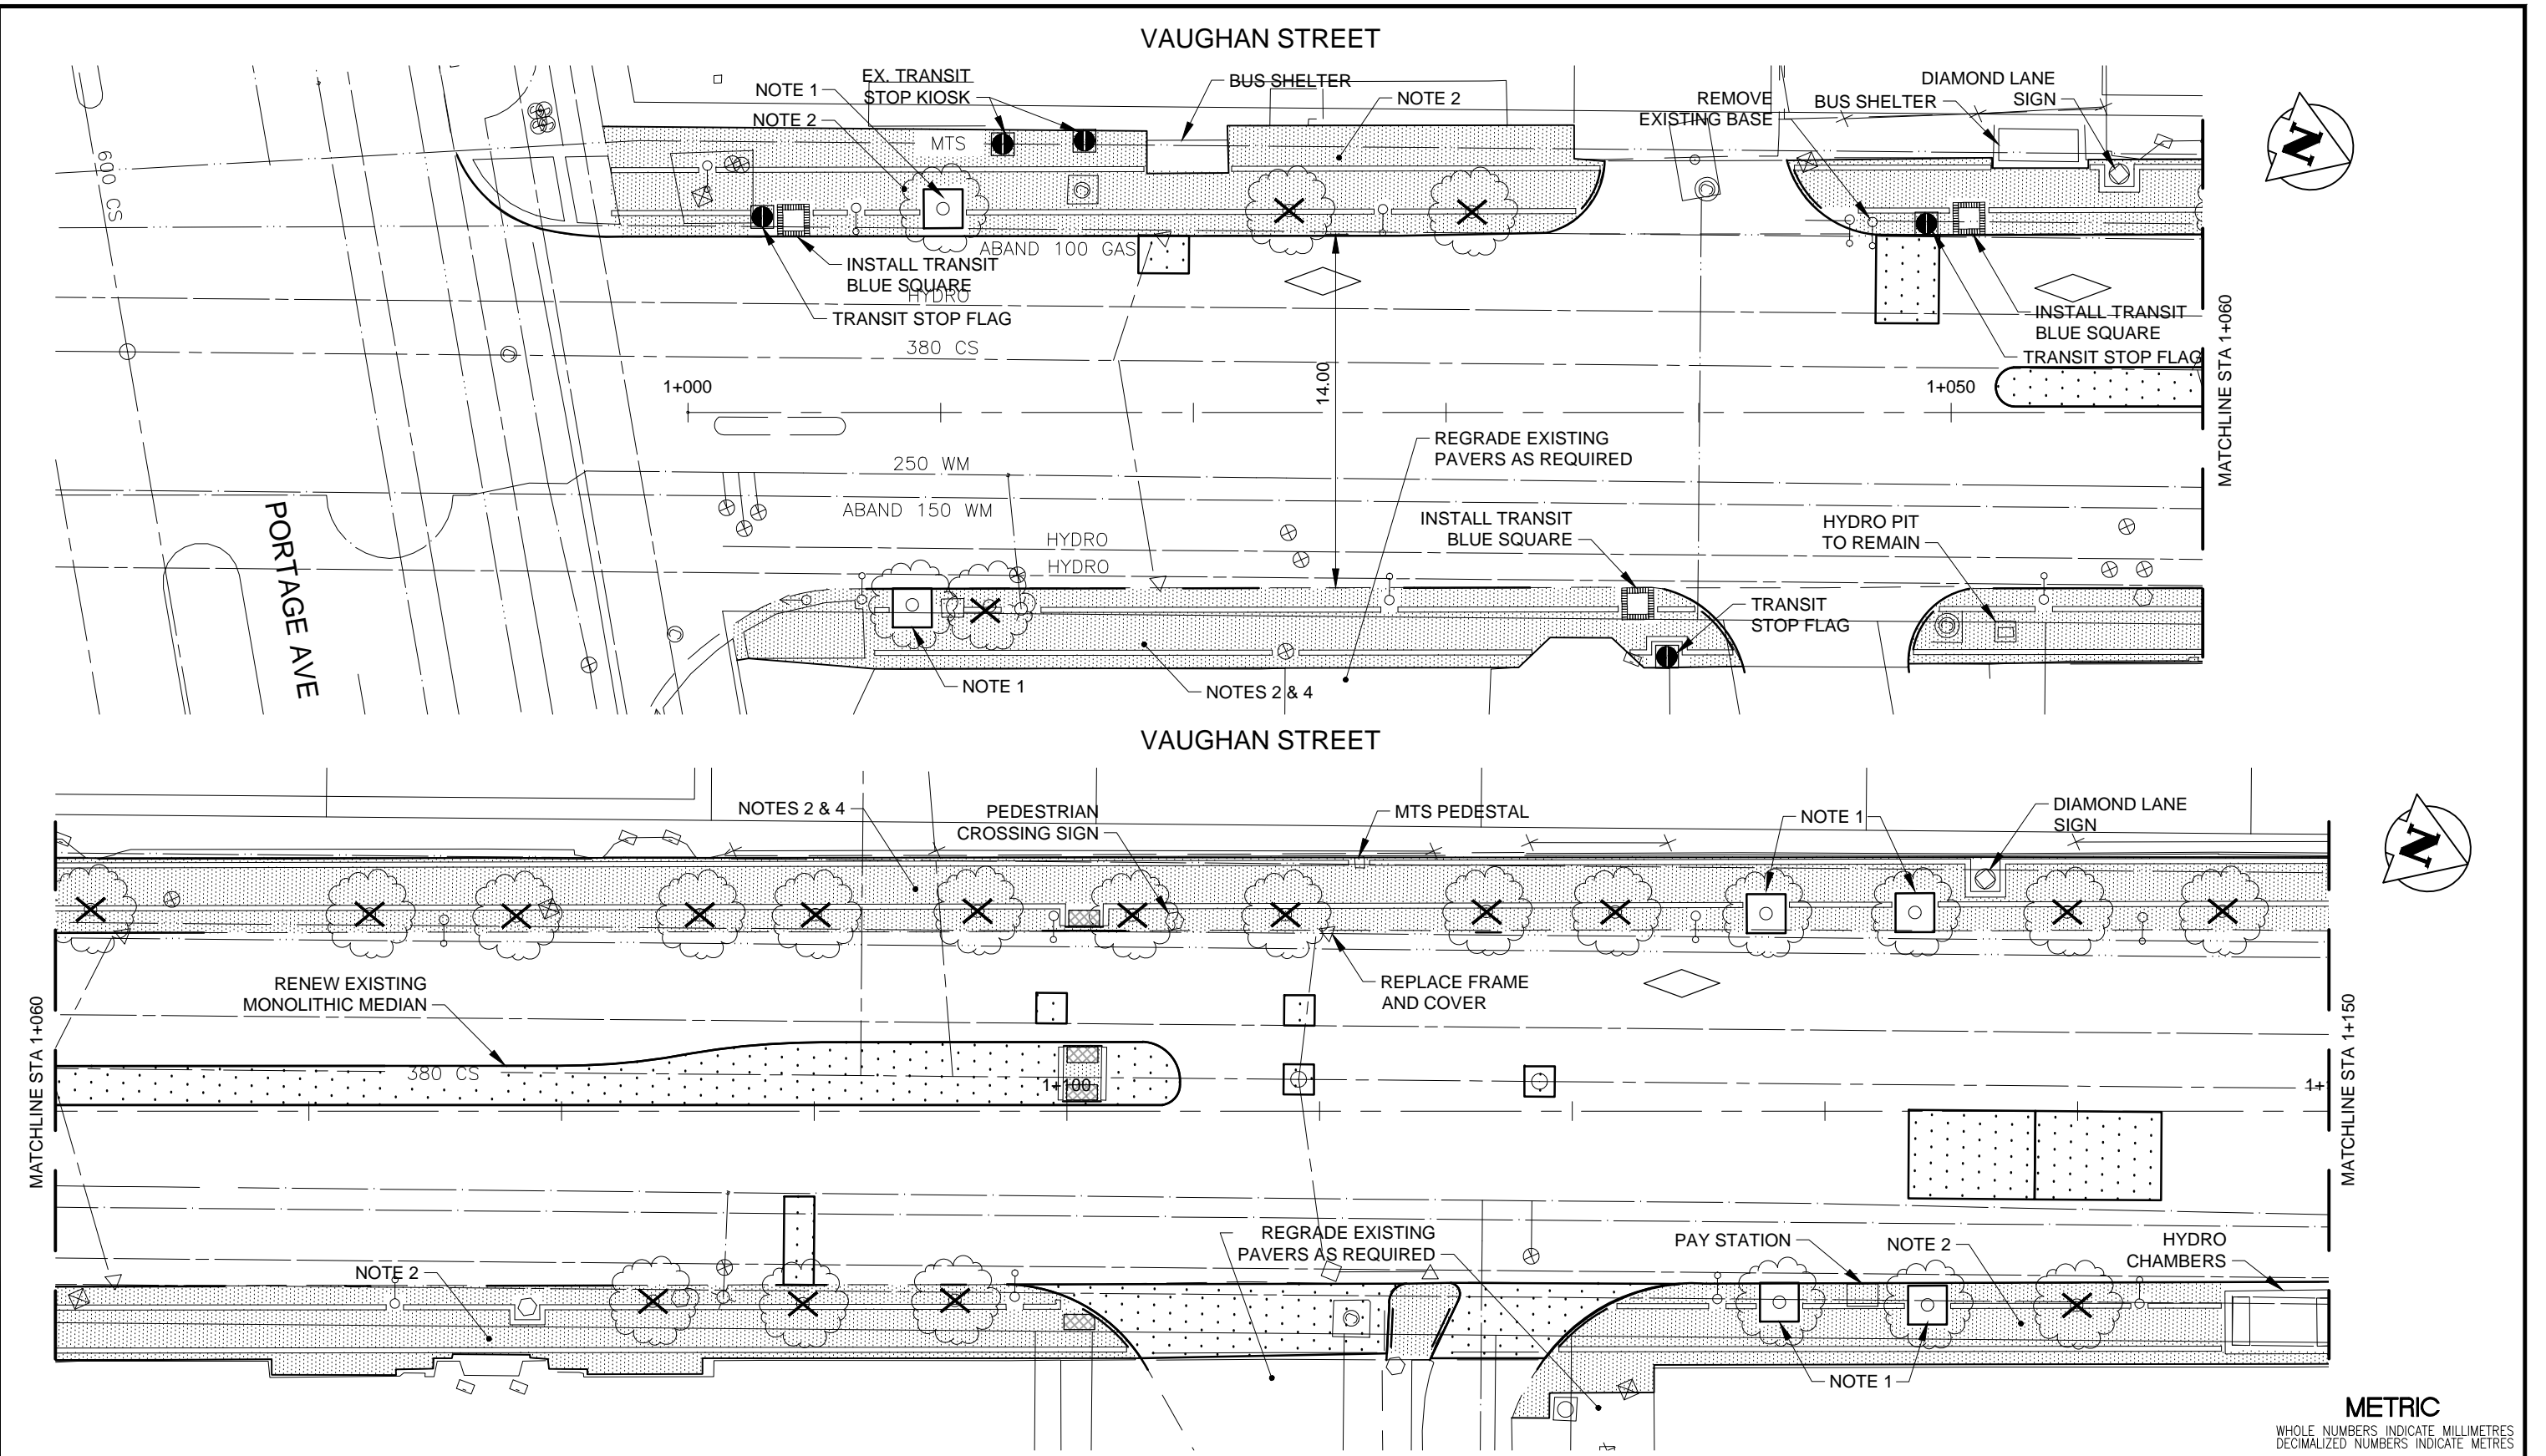

V:\1137\active\113707600\0300_drawing\0302_sheet_files\02_civil\07600c-104-xxx.dwg
 2018/05/02 9:12 AM By: Kjartanson, Melanie

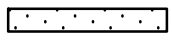

METRIC
 WHOLE NUMBERS INDICATE MILLIMETRES
 DECIMALIZED NUMBERS INDICATE METRES

**ENGINEERS
 GEOSCIENTISTS
 MANITOBA**
 Certificate of Authorization
 Stantec Consulting Ltd.
 No. 1301

CONCRETE REPAIRS 
 NEW CONCRETE 
 SIDEWALK 
 TREE REMOVAL 

Stantec
 500-311 Portage Avenue, Winnipeg MB
 www.stantec.com

Winnipeg

CITY DRAWING NO.:
 -
 DATE: 18.03.01
 DRAWN BY: M.K.

DRAWING NO.:
 C-104
 SHT 5 OF 23
 SCALE:
 1:250

**2018 STREET MAINTENANCE
 PRESERVATION PROGRAM
 VAUGHAN STREET
 STA 1+000 TO STA 1+150**