




WILLIAM STEPHENSON WAY

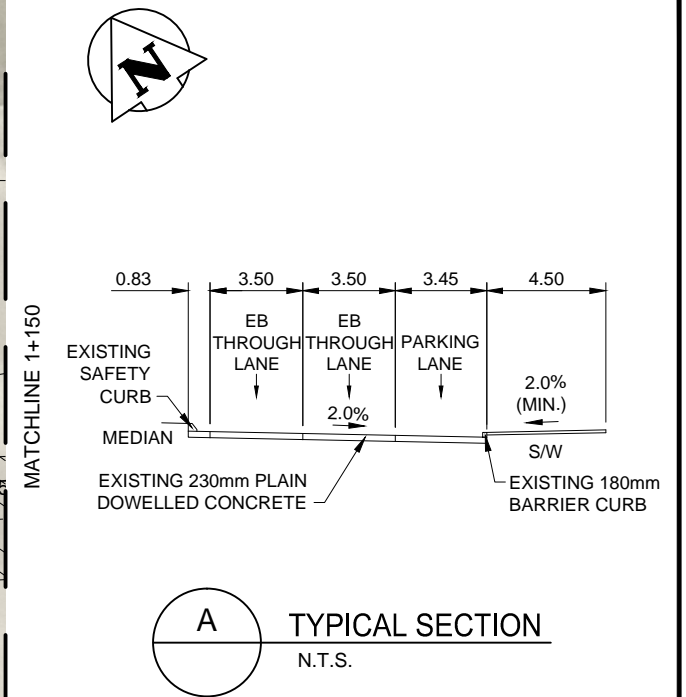

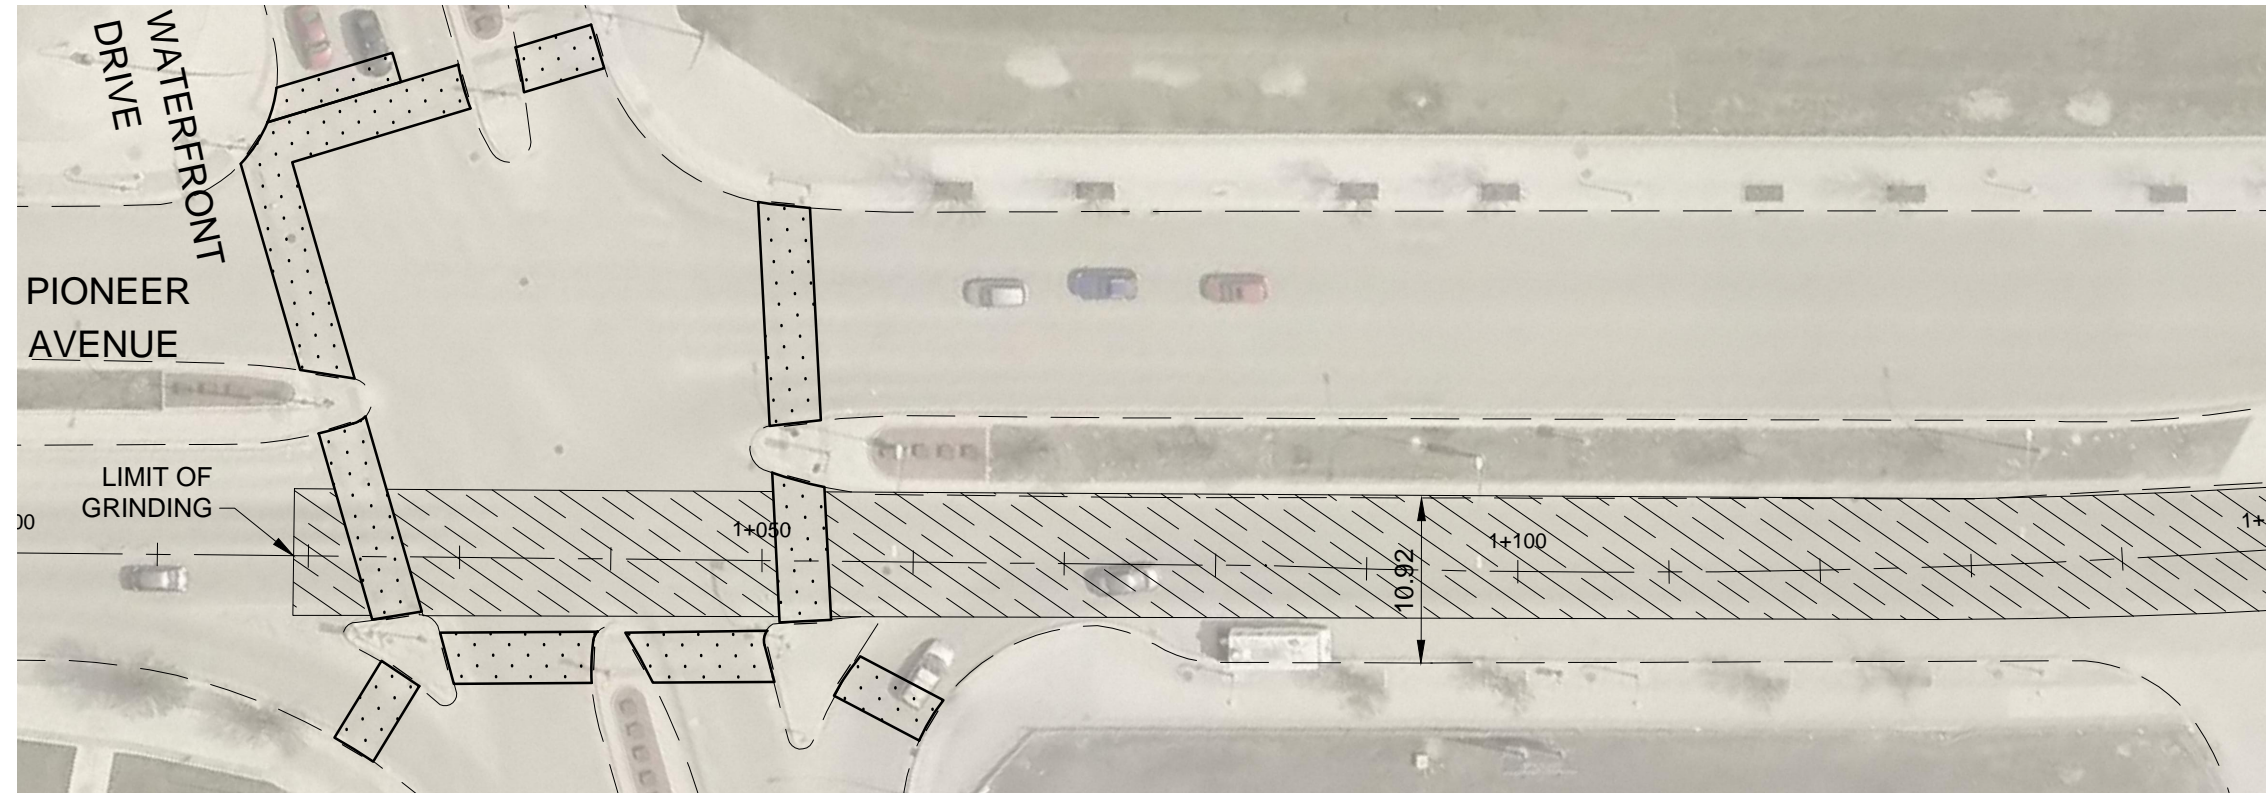


WILLIAM STEPHENSON WAY

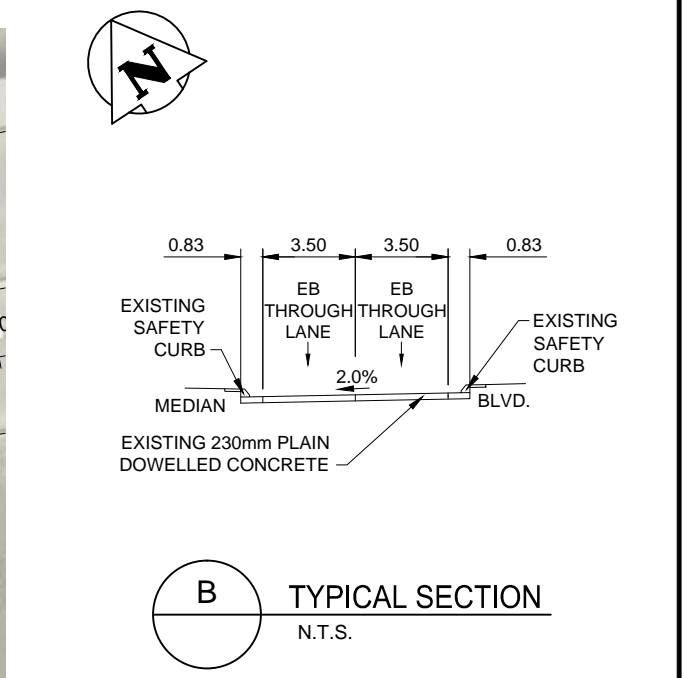

METRIC
WHOLE NUMBERS INDICATE MILLIMETRES
DECIMALIZED NUMBERS INDICATE METRES

V:\1137\active\113707600\0300_drawing\0302_sheet_files\02_civil\07600c-107-xxx.dwg
2018/05/01 5:28 PM By: Kjartanson, Melanie

 **ENGINEERS
GEOSCIENTISTS
MANITOBA**
Certificate of Authorization
Stantec Consulting Ltd.
No. 1301

CONCRETE REPAIRS 
NEW CONCRETE
SIDEWALK 
DIAMOND GRINDING 

 **Stantec**
500 - 311 Partridge Avenue, Winnipeg MB
www.stantec.com

 Winnipeg

CITY DRAWING NO.:	DRAWING NO.:
-	C-107 SHT 8 OF 23
DATE:	SCALE:
18.03.01	1:500
DRAWN BY:	
M.K.	

2018 STREET MAINTENANCE
PRESERVATION PROGRAM
WILLIAM STEPHENSON WAY
STA 1+000 TO STA 1+300