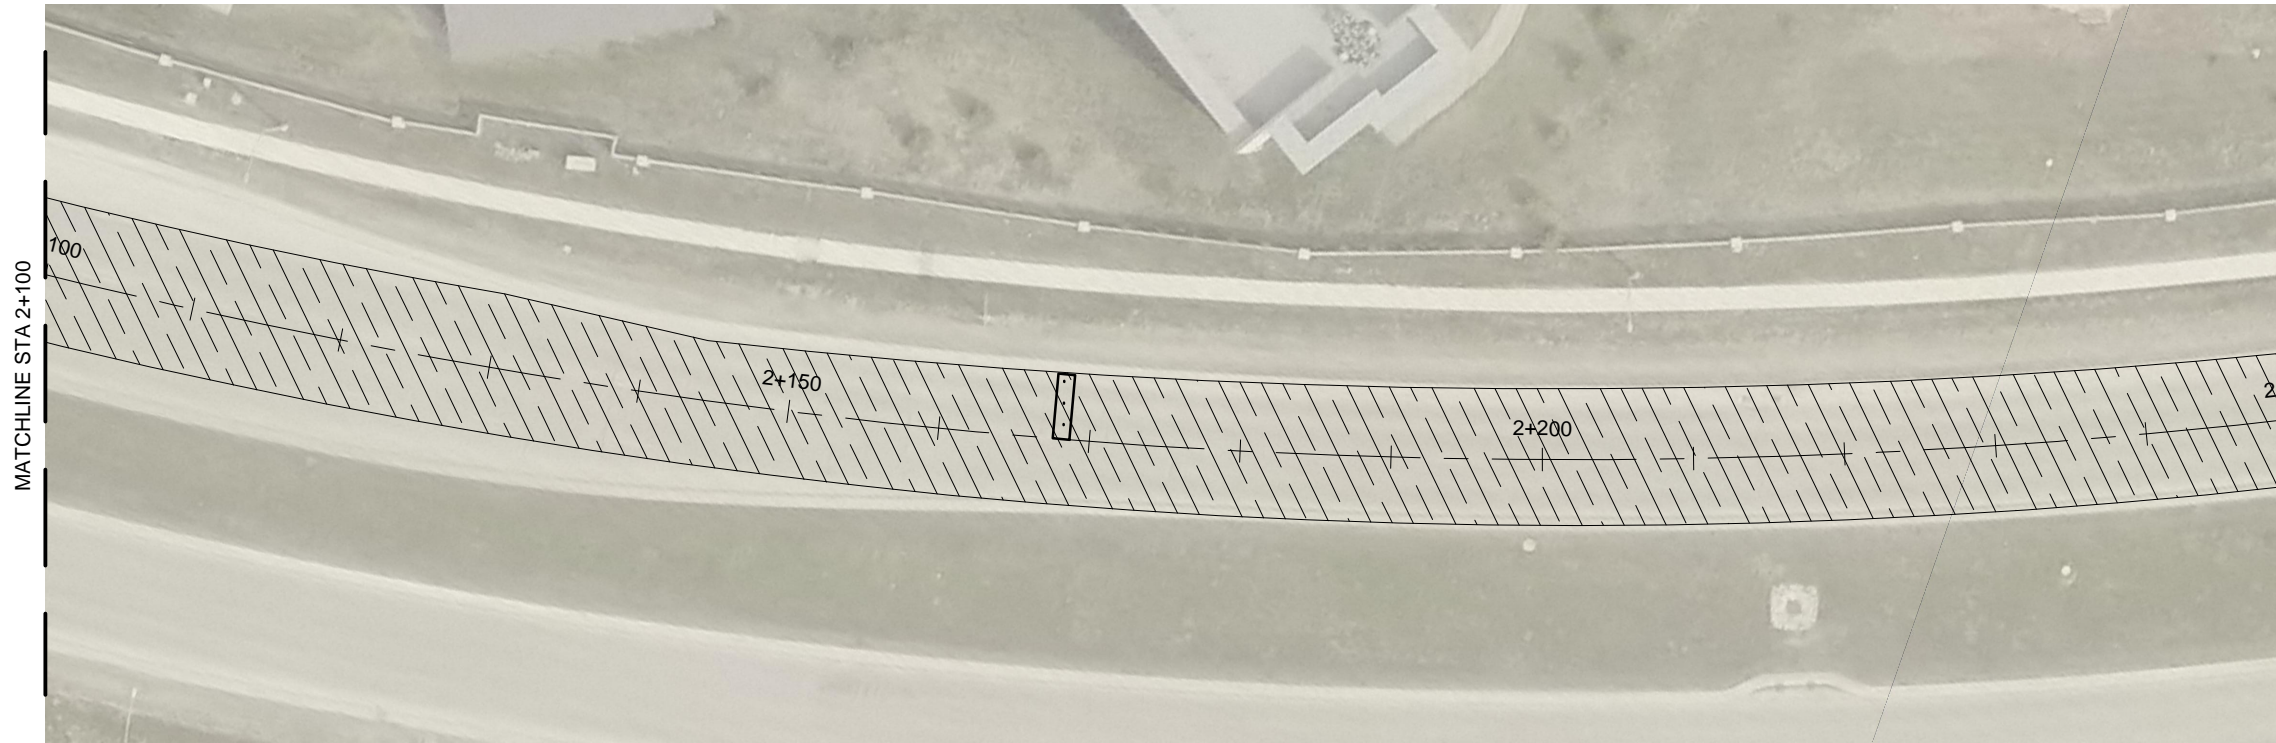


STERLING LYON PARKWAY



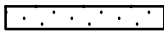
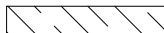
STERLING LYON PARKWAY



METRIC
WHOLE NUMBERS INDICATE MILLIMETRES
DECIMALIZED NUMBERS INDICATE METRES

V:\1137\active\113707600\0300_drawing\0302_sheet_files\02_civil\07600c-108-xxx.dwg
2018/05/01 5:29 PM By: Kjartanson, Melanie

**ENGINEERS
GEOSCIENTISTS
MANITOBA**
Certificate of Authorization
Stantec Consulting Ltd.
No. 1301

FULL DEPTH
CONCRETE REPAIRS 
DIAMOND GRINDING 

 **Stantec**
500 - 311 Foratje Avenue, Winnipeg MB
www.stantec.com

 Winnipeg

CITY DRAWING NO.:
-
DATE: 18.03.01
DRAWN BY: M.K.

DRAWING NO.:
C-112
SHT 13 OF 23
SCALE:
1:500

2018 STREET MAINTENANCE
PRESERVATION PROGRAM
STERLING LYON PARKWAY
STA 2+100 TO STA 2+400