

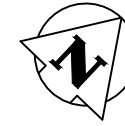
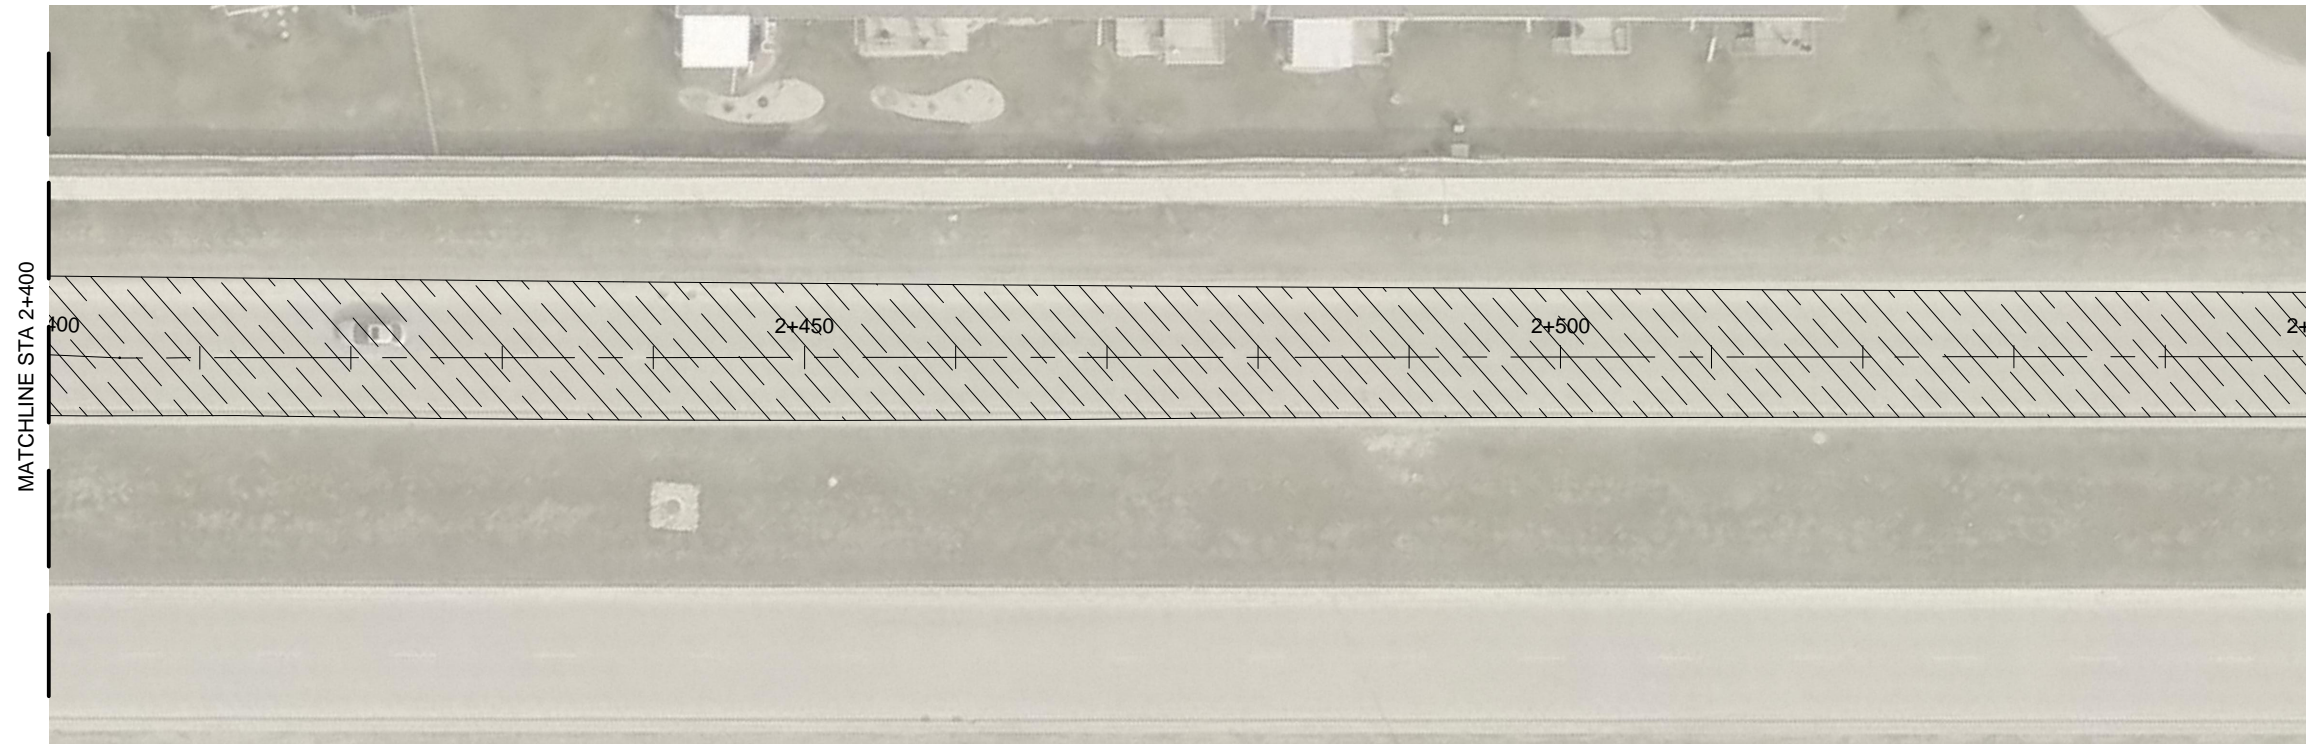


STERLING LYON PARKWAY

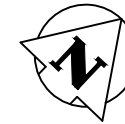


STERLING LYON PARKWAY

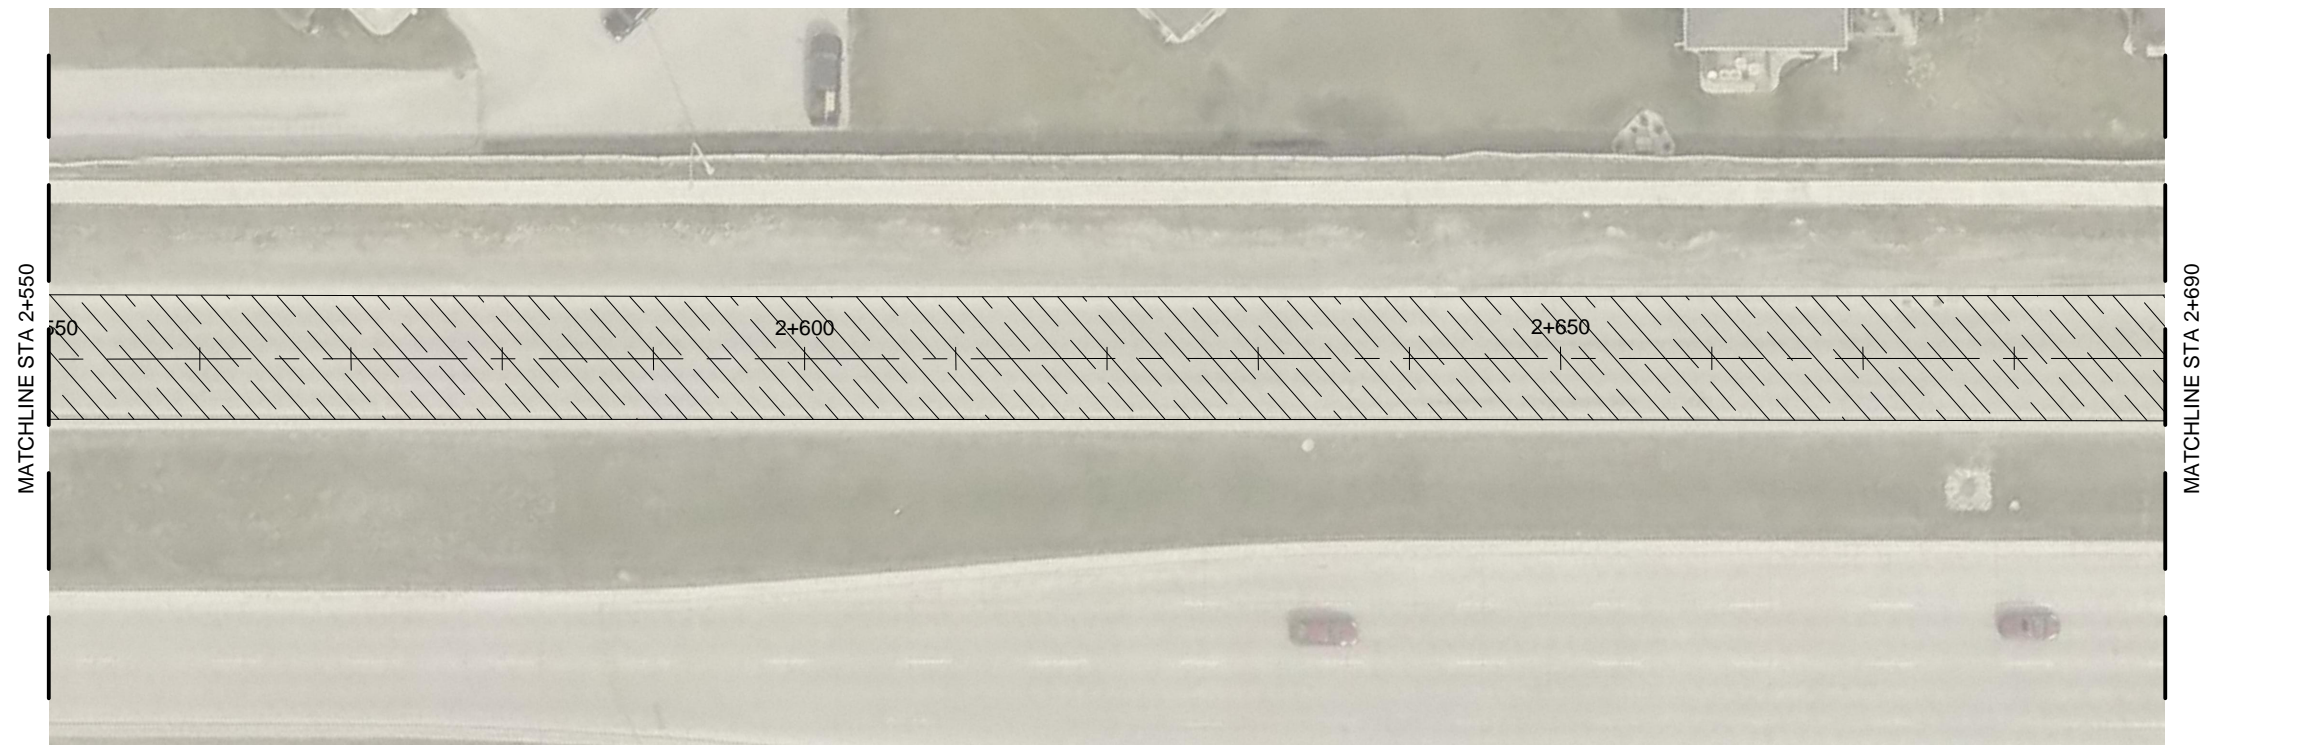

**METRIC**  
 WHOLE NUMBERS INDICATE MILLIMETRES  
 DECIMALIZED NUMBERS INDICATE METRES

V:\1137\active\113707600\0300\_drawing\0302\_sheet\_files\02\_civil\07600c-108-xxx.dwg  
 2018/05/01 5:29 PM By: Kjartanson, Melanie

**ENGINEERS  
 GEOSCIENTISTS  
 MANITOBA**  
 Certificate of Authorization  
 Stantec Consulting Ltd.  
 No. 1301

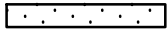FULL DEPTH  
 CONCRETE REPAIRS   
 DIAMOND GRINDING 



CITY DRAWING NO.:	DRAWING NO.:
-	C-113 SHT 14 OF 23
DATE:	SCALE:
18.03.01	1:500
DRAWN BY:	
M.K.	

**2018 STREET MAINTENANCE  
 PRESERVATION PROGRAM  
 STERLING LYON PARKWAY  
 STA 2+400 TO STA 2+690**