
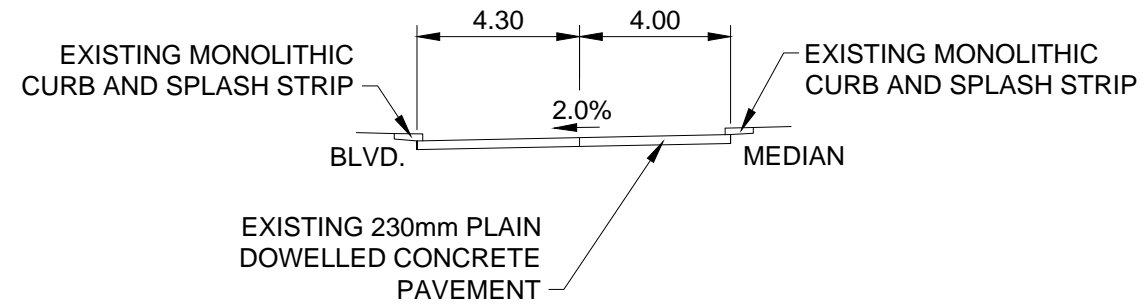


STERLING LYON PARKWAY

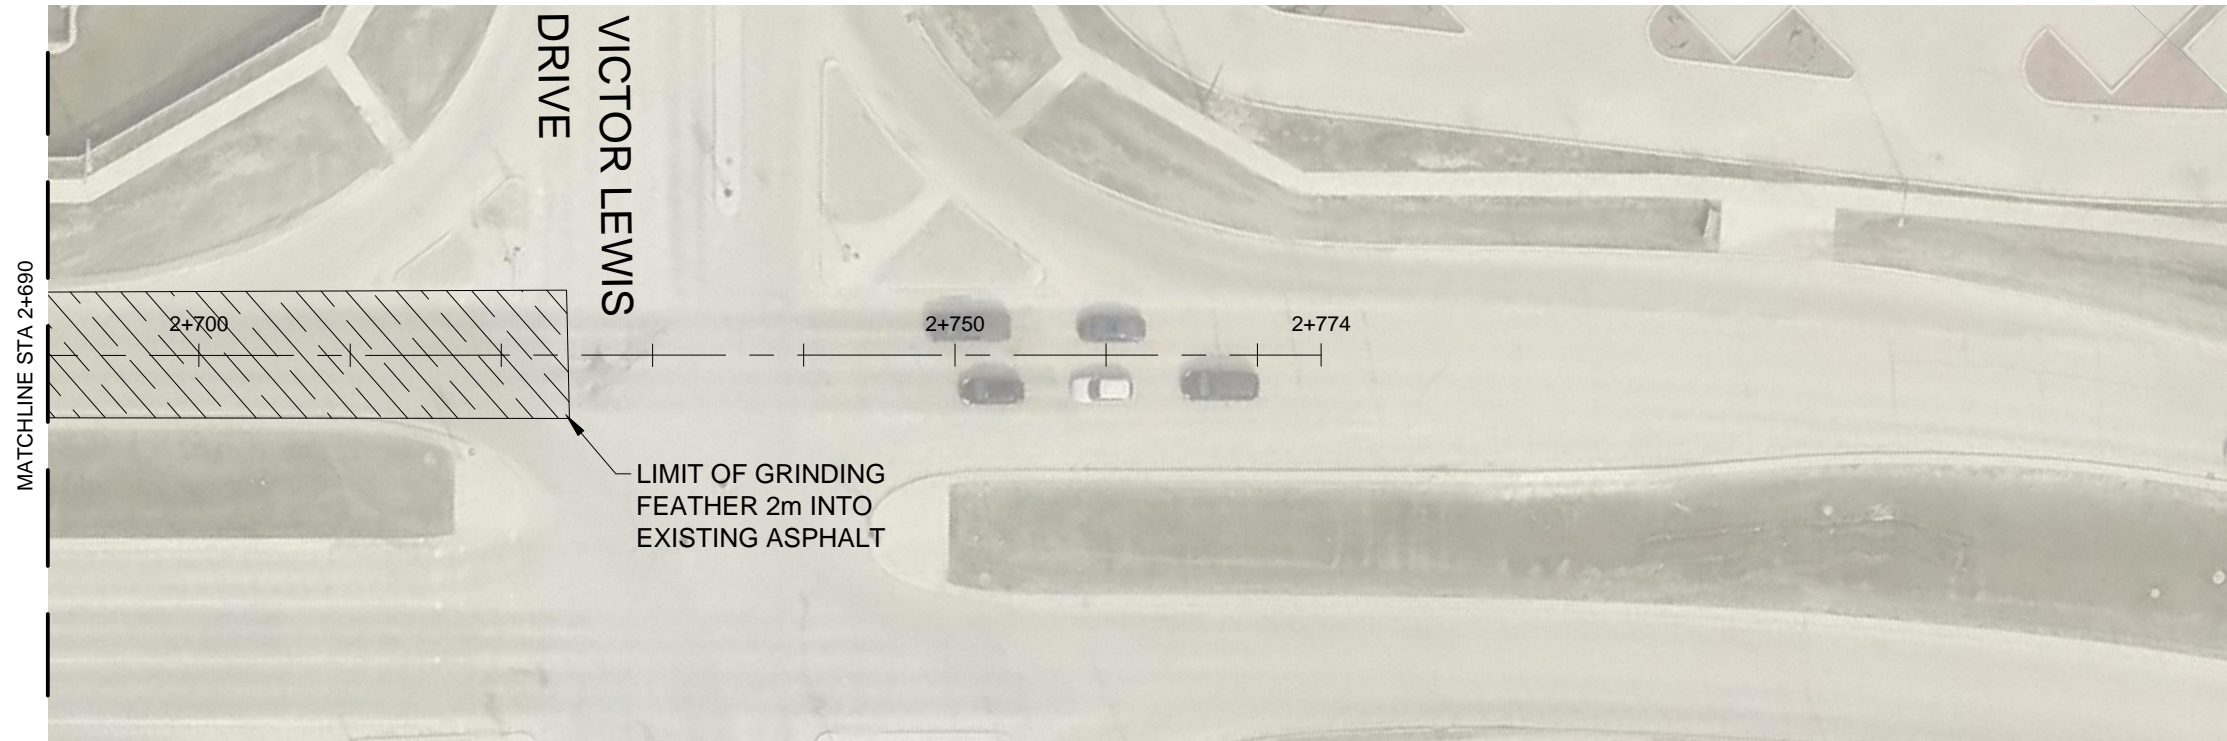

A TYPICAL SECTION  
N.T.S.

METRIC  
WHOLE NUMBERS INDICATE MILLIMETRES  
DECIMALIZED NUMBERS INDICATE METRES

V:\1137\active\113707600\0300\_drawing\0302\_sheet\_files\02\_civil\07600c-108-xxx.dwg  
2018/05/01 5:29 PM By: Kjartanson, Melanie

**ENGINEERS  
GEOSCIENTISTS  
MANITOBA**  
Certificate of Authorization  
Stantec Consulting Ltd.  
No. 1301

FULL DEPTH  
CONCRETE REPAIRS   
DIAMOND GRINDING 



CITY DRAWING NO.:	DRAWING NO.:
-	C-114 SHT 15 OF 23
DATE:	SCALE:
18.03.01	1:500
DRAWN BY:	
M.K.	

2018 STREET MAINTENANCE  
PRESERVATION PROGRAM  
STERLING LYON PARKWAY  
STA 2+690 TO STA 2+774