



RAPID TRANSIT CORRIDOR

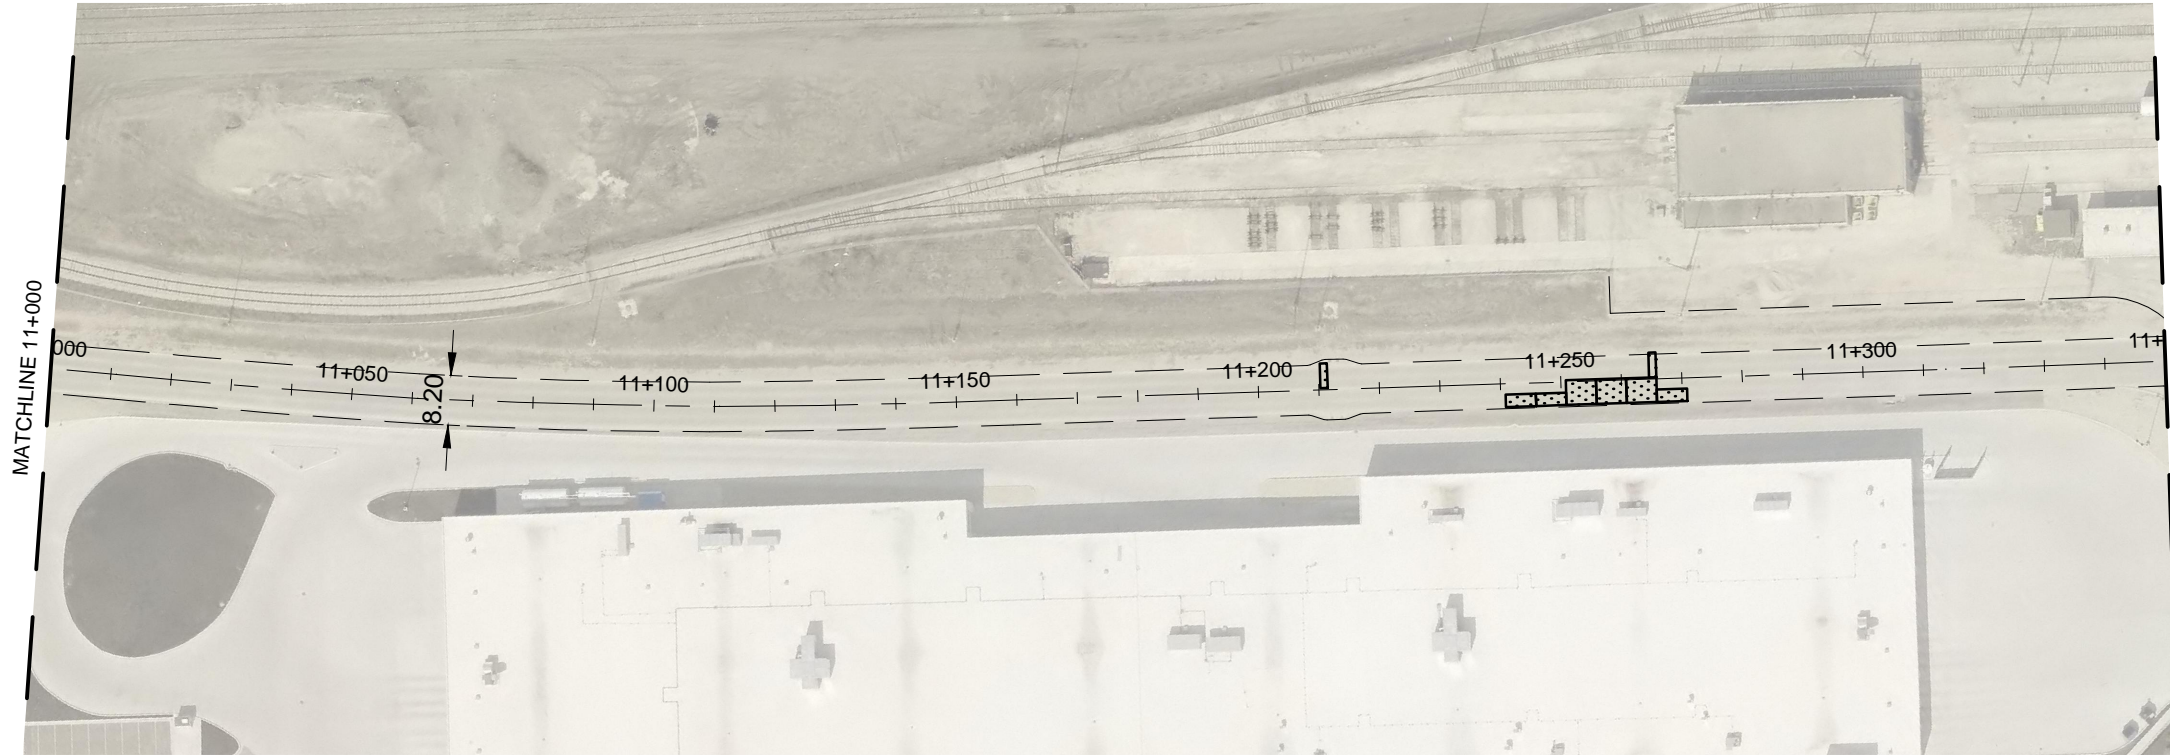

RAPID TRANSIT CORRIDOR

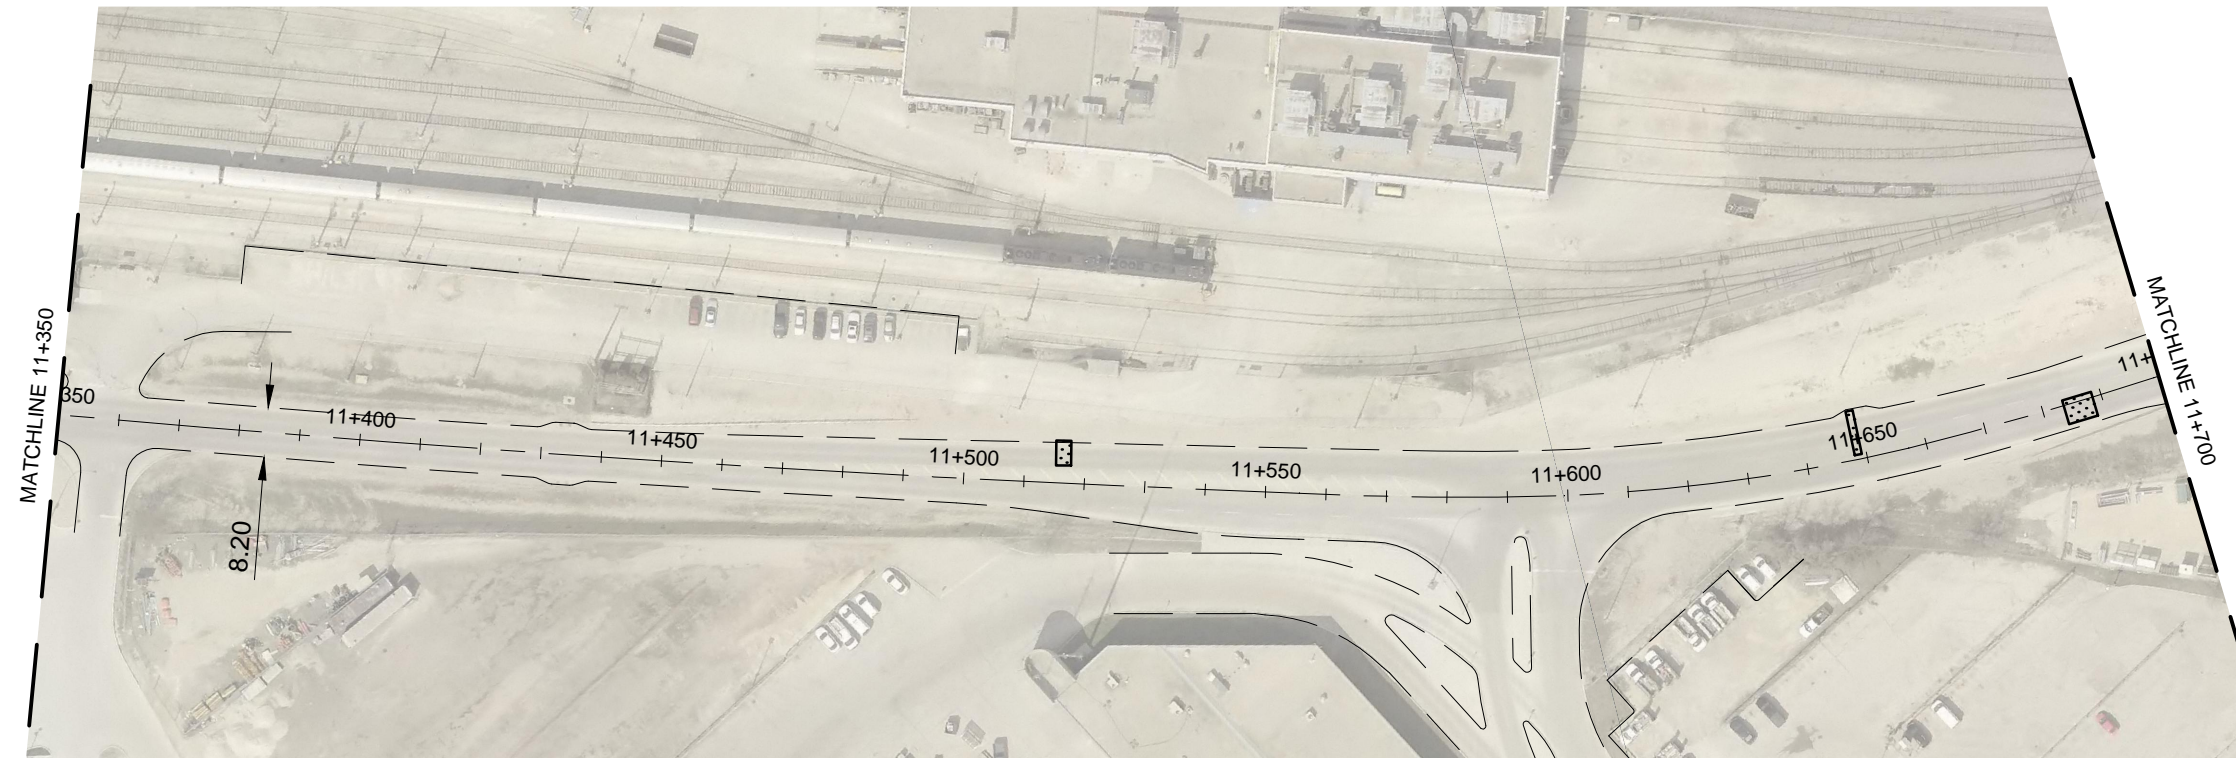


METRIC
WHOLE NUMBERS INDICATE MILLIMETRES
DECIMALIZED NUMBERS INDICATE METRES

V:\1137\active\113707600\0300_drawing\0302_sheet_files\02_civil\07600c-116-xxx.dwg
2018/05/01 5:32 PM By: Kjartanson, Melanie

**ENGINEERS
GEOSCIENTISTS
MANITOBA**
Certificate of Authorization
Stantec Consulting Ltd.
No. 1301

CONCRETE
REPAIRS

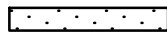

CITY DRAWING NO.:

DRAWING NO.:

C-118
SHT 19 OF 23

DATE:
18.03.01

SCALE:
1:1250

DRAWN BY:
M.K.

2018 STREET MAINTENANCE
PRESERVATION PROGRAM
RAPID TRANSIT CORRIDOR
STA 11+000 TO STA 11+700