



RAPID TRANSIT CORRIDOR

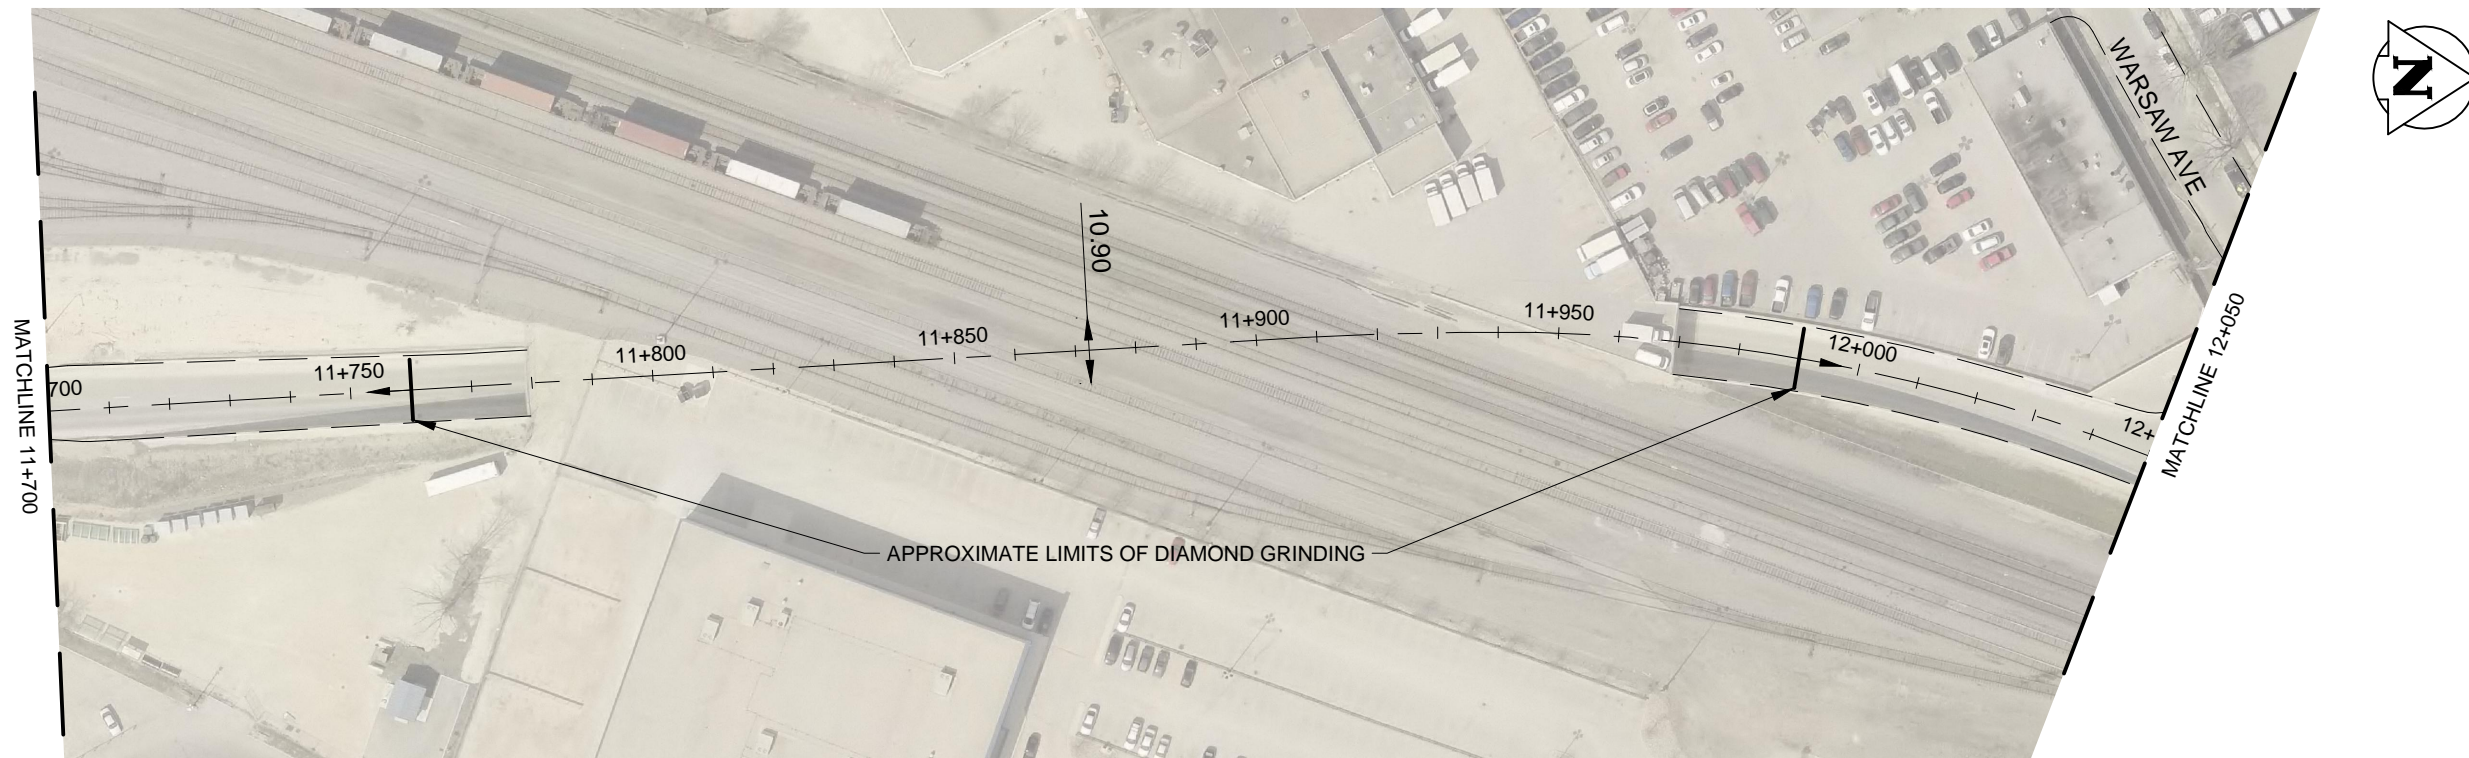

RAPID TRANSIT CORRIDOR

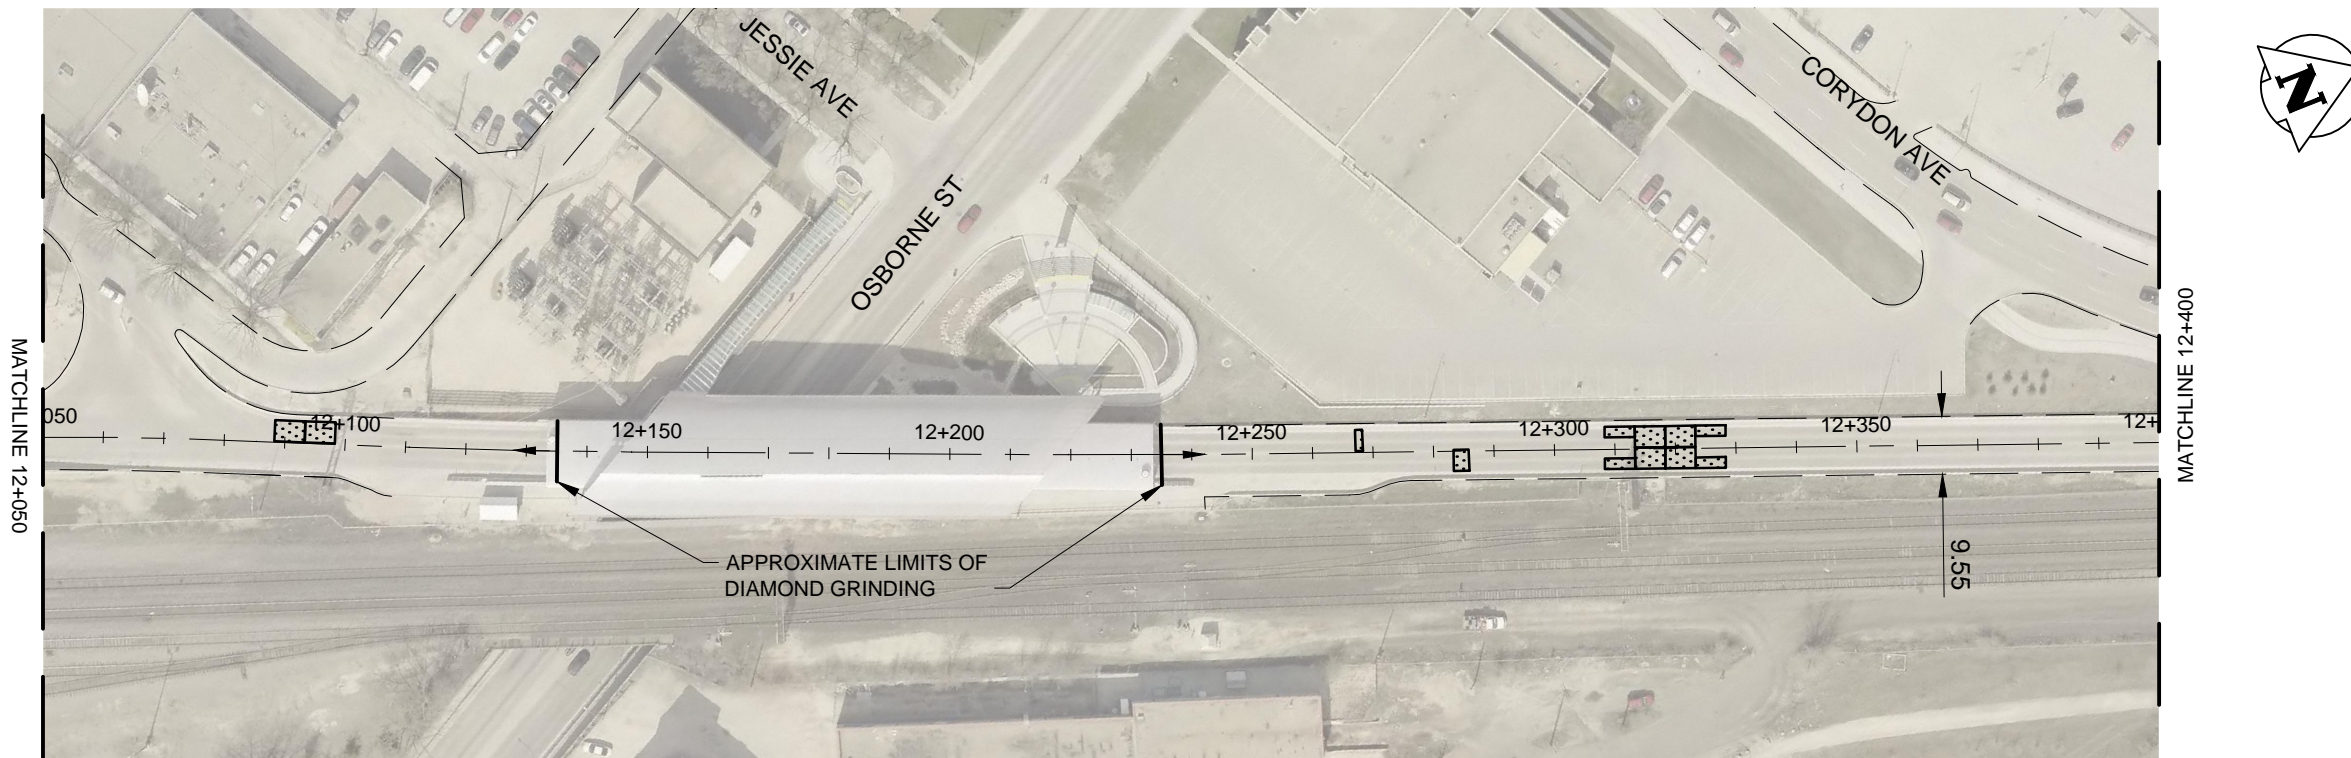


METRIC
WHOLE NUMBERS INDICATE MILLIMETRES
DECIMALIZED NUMBERS INDICATE METRES

V:\1137\active\113707600\0300_drawing\0302_sheet_files\02_civil\07600c-116-xxx.dwg
2018/05/01 5:32 PM By: Kjartanson, Melanie

**ENGINEERS
GEOSCIENTISTS
MANITOBA**
Certificate of Authorization
Stantec Consulting Ltd.
No. 1301

CONCRETE
REPAIRS

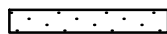

Stantec
500 - 311 Partridge Avenue, Winnipeg MB
www.stantec.com

Winnipeg

CITY DRAWING NO.:	DRAWING NO.:
-	C-119 SHT 20 OF 23
DATE:	SCALE:
18.03.01	1:1250
DRAWN BY:	
M.K.	

2018 STREET MAINTENANCE
PRESERVATION PROGRAM
RAPID TRANSIT CORRIDOR
STA 11+700 TO STA 12+400