



RAPID TRANSIT CORRIDOR

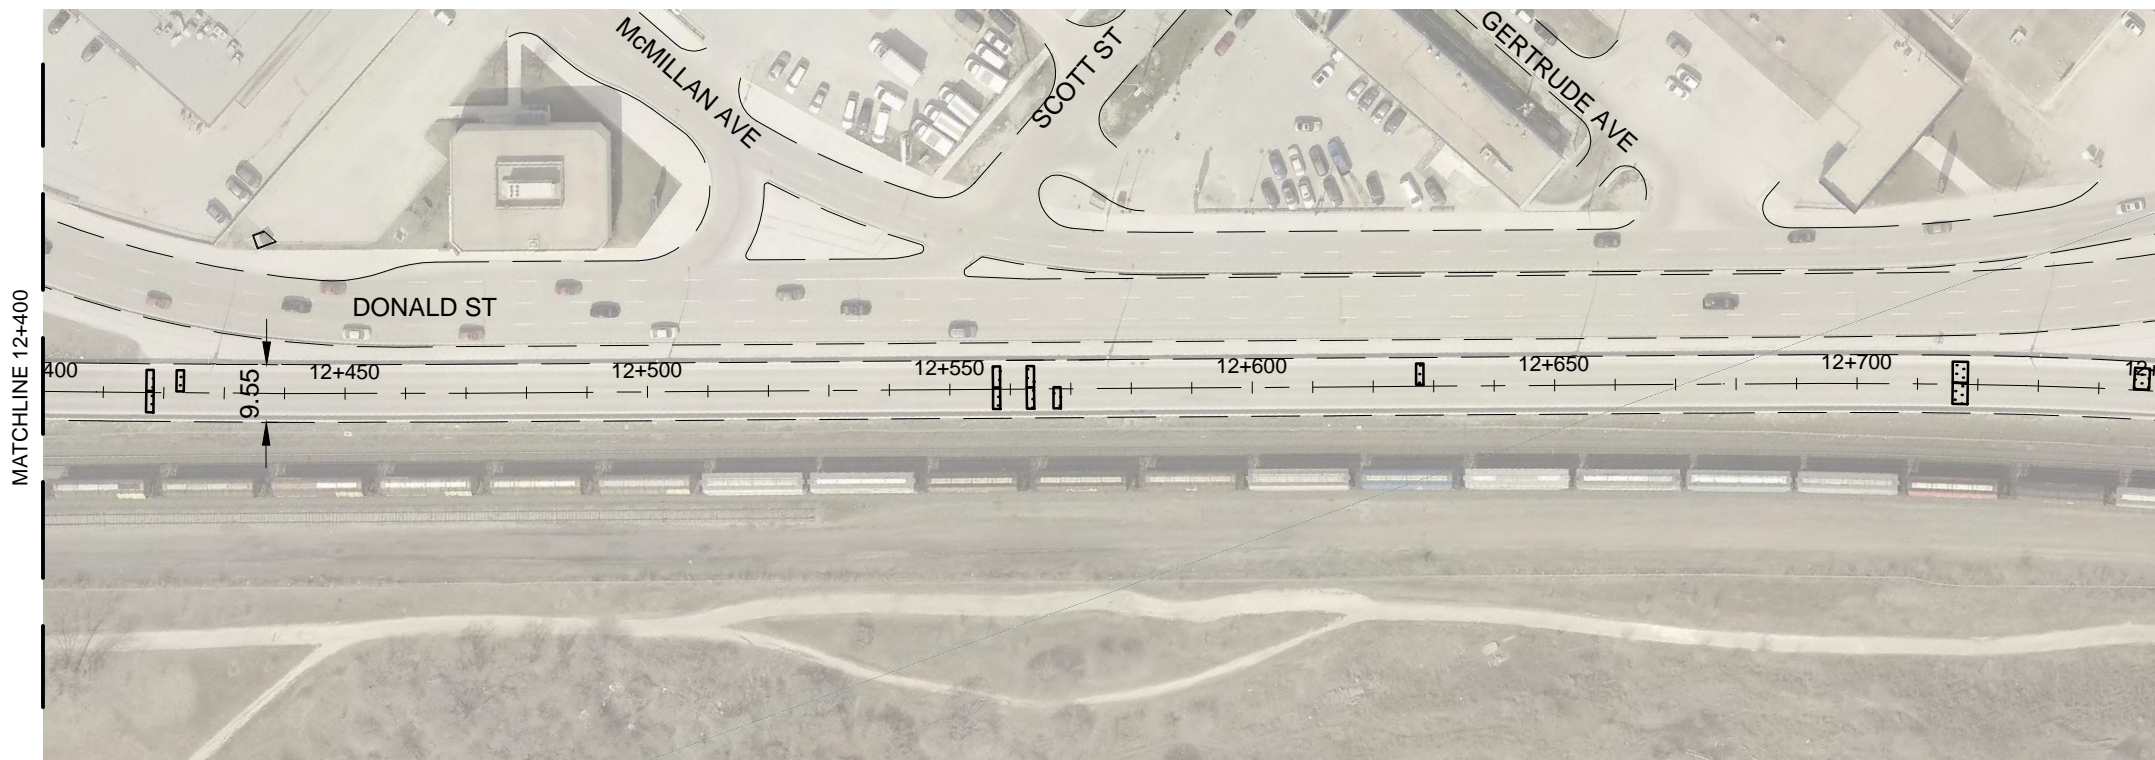

RAPID TRANSIT CORRIDOR

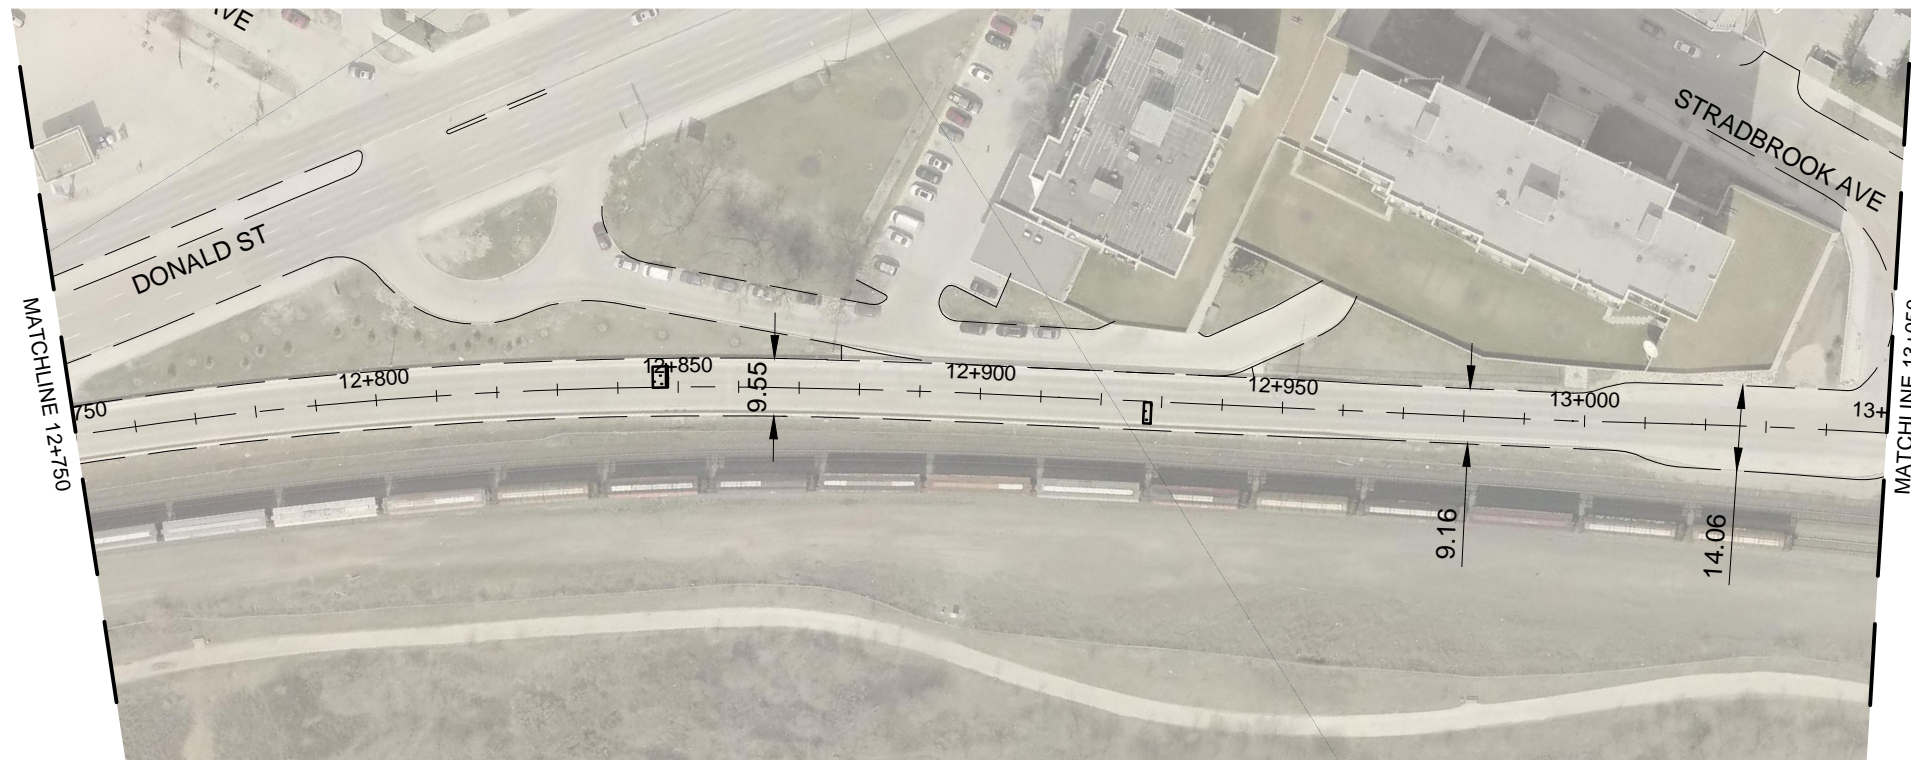


METRIC
WHOLE NUMBERS INDICATE MILLIMETRES
DECIMALIZED NUMBERS INDICATE METRES

V:\1137\active\113707600\0300_drawing\0302_sheet_files\02_civil\07600c-116-xxx.dwg
2018/05/01 5:32 PM By: Kjartanson, Melanie

**ENGINEERS
GEOSCIENTISTS
MANITOBA**
Certificate of Authorization
Stantec Consulting Ltd.
No. 1301

CONCRETE
REPAIRS

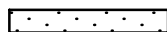

CITY DRAWING NO.:
-
DATE: 18.03.01
DRAWN BY: M.K.

DRAWING NO.:
C-120
SHT 21 OF 23
SCALE:
1:1250

2018 STREET MAINTENANCE
PRESERVATION PROGRAM
RAPID TRANSIT CORRIDOR
STA 12+400 TO STA 13+050