

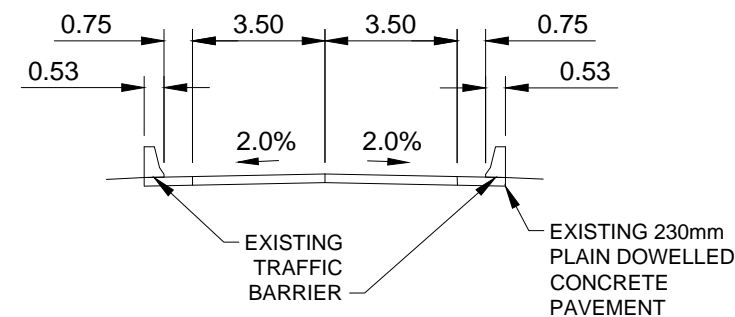
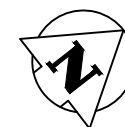


RAPID TRANSIT CORRIDOR

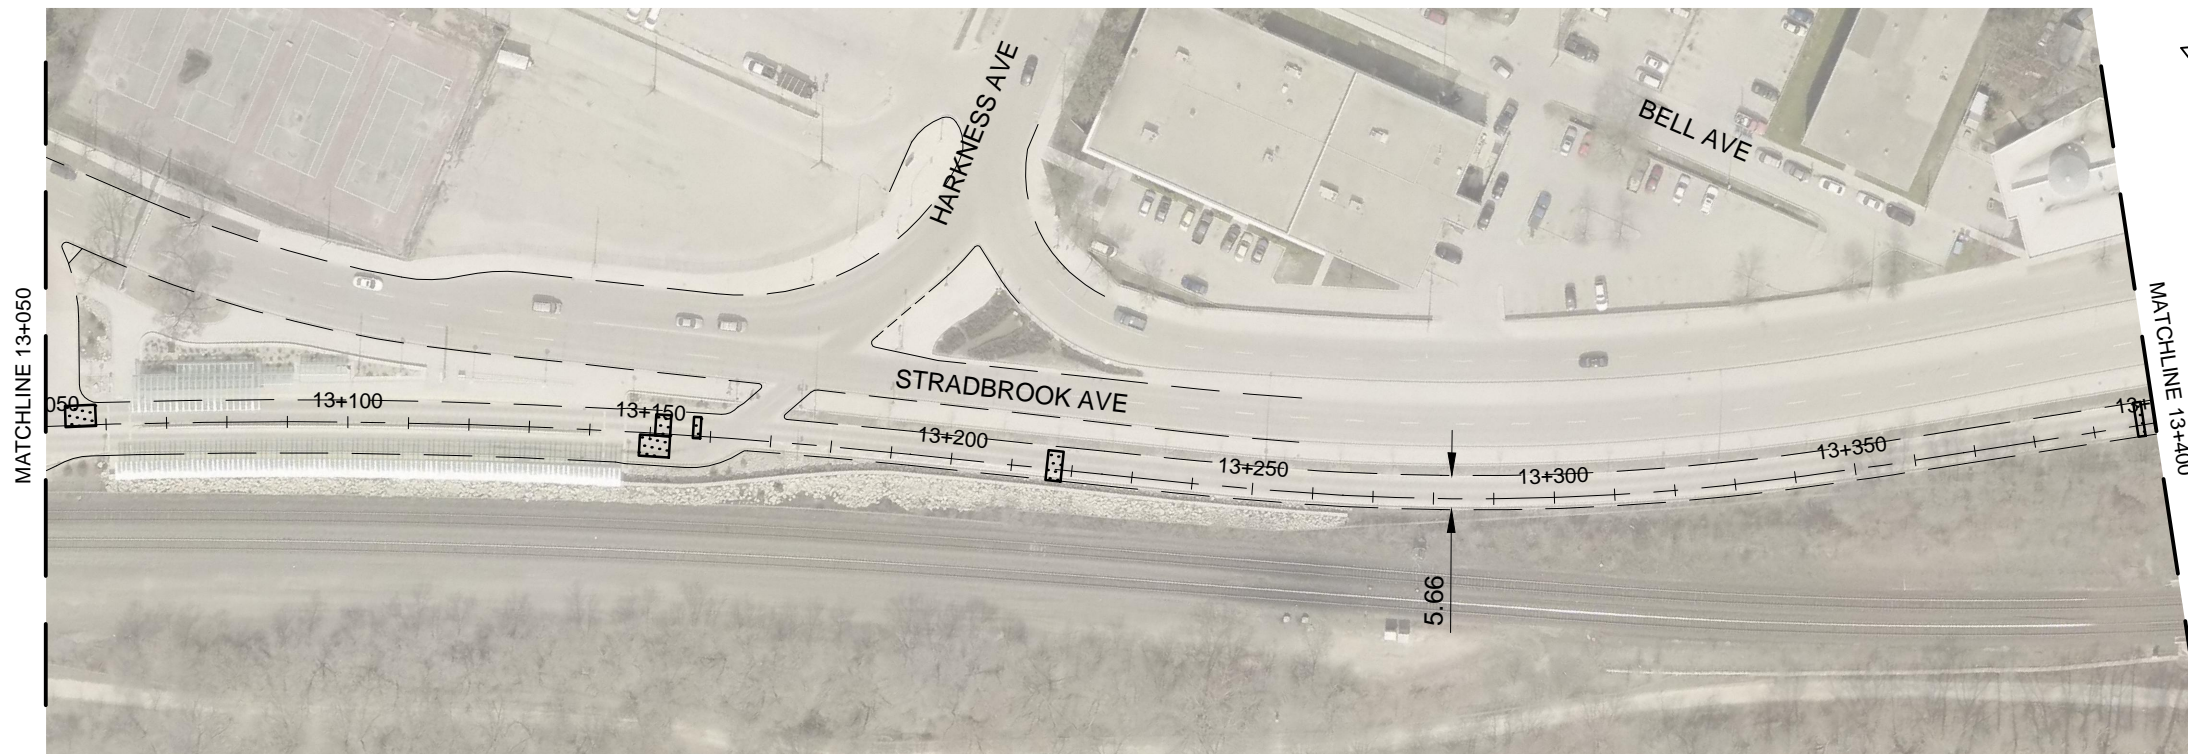

**B** TYPICAL SECTION  
NORTH CORRIDOR

RAPID TRANSIT CORRIDOR

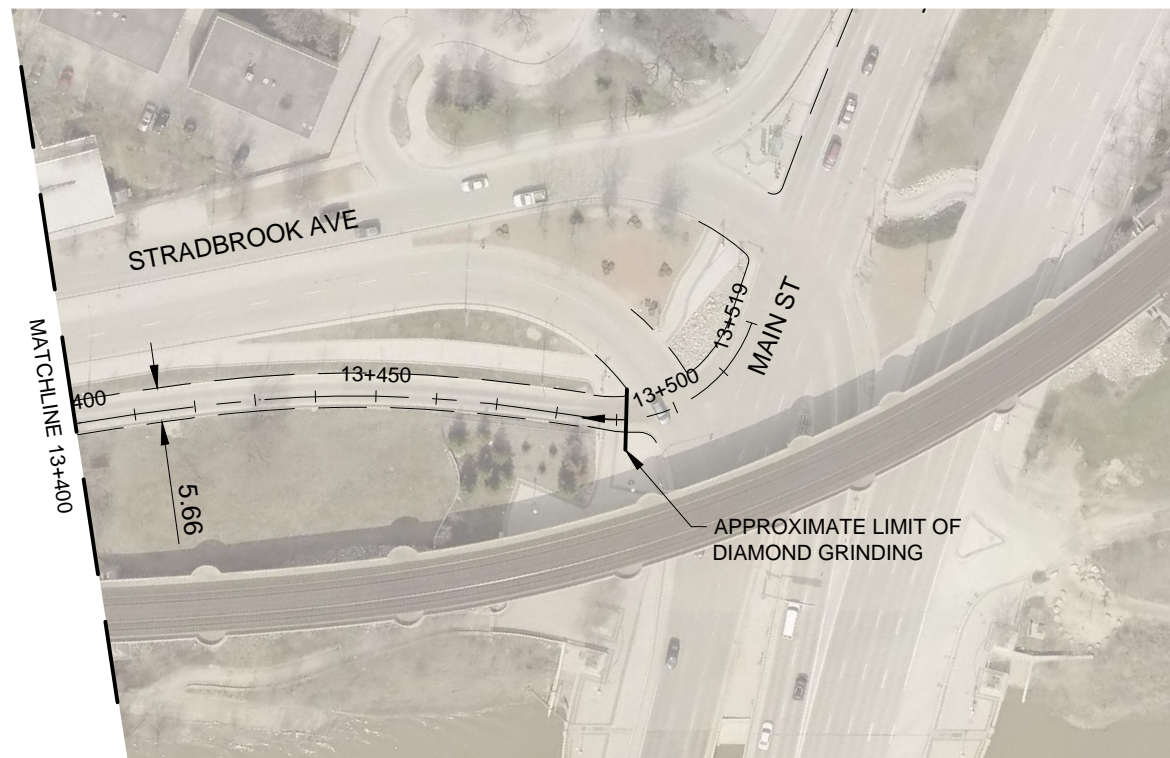

**METRIC**  
WHOLE NUMBERS INDICATE MILLIMETRES  
DECIMALIZED NUMBERS INDICATE METRES

V:\1137\active\113707600\0300\_drawing\0302\_sheet\_files\02\_civil\07600c-116-xxx.dwg  
2018/05/01 5:31 PM By: Kjartanson, Melanie

**ENGINEERS  
GEOSCIENTISTS  
MANITOBA**  
Certificate of Authorization  
Stantec Consulting Ltd.  
No. 1301

**CONCRETE  
REPAIRS**

**Stantec**  
500 - 311 Paragate Avenue, Winnipeg MB  
www.stantec.com

**Winnipeg**

CITY DRAWING NO.:  
-

DATE: 18.03.01

DRAWN BY: M.K.

DRAWING NO.:  
C-121  
SHT 22 OF 23

SCALE:  
1:1250

**2018 STREET MAINTENANCE  
PRESERVATION PROGRAM  
RAPID TRANSIT CORRIDOR  
STA 13+050 TO STA 13+519**