



V:\1137\active\113707600\0300_drawing\0302_sheet_files\02_civil\07600c-122-xxx.dwg
 2018/05/02 9:10 AM By: Kjartanson, Melanie

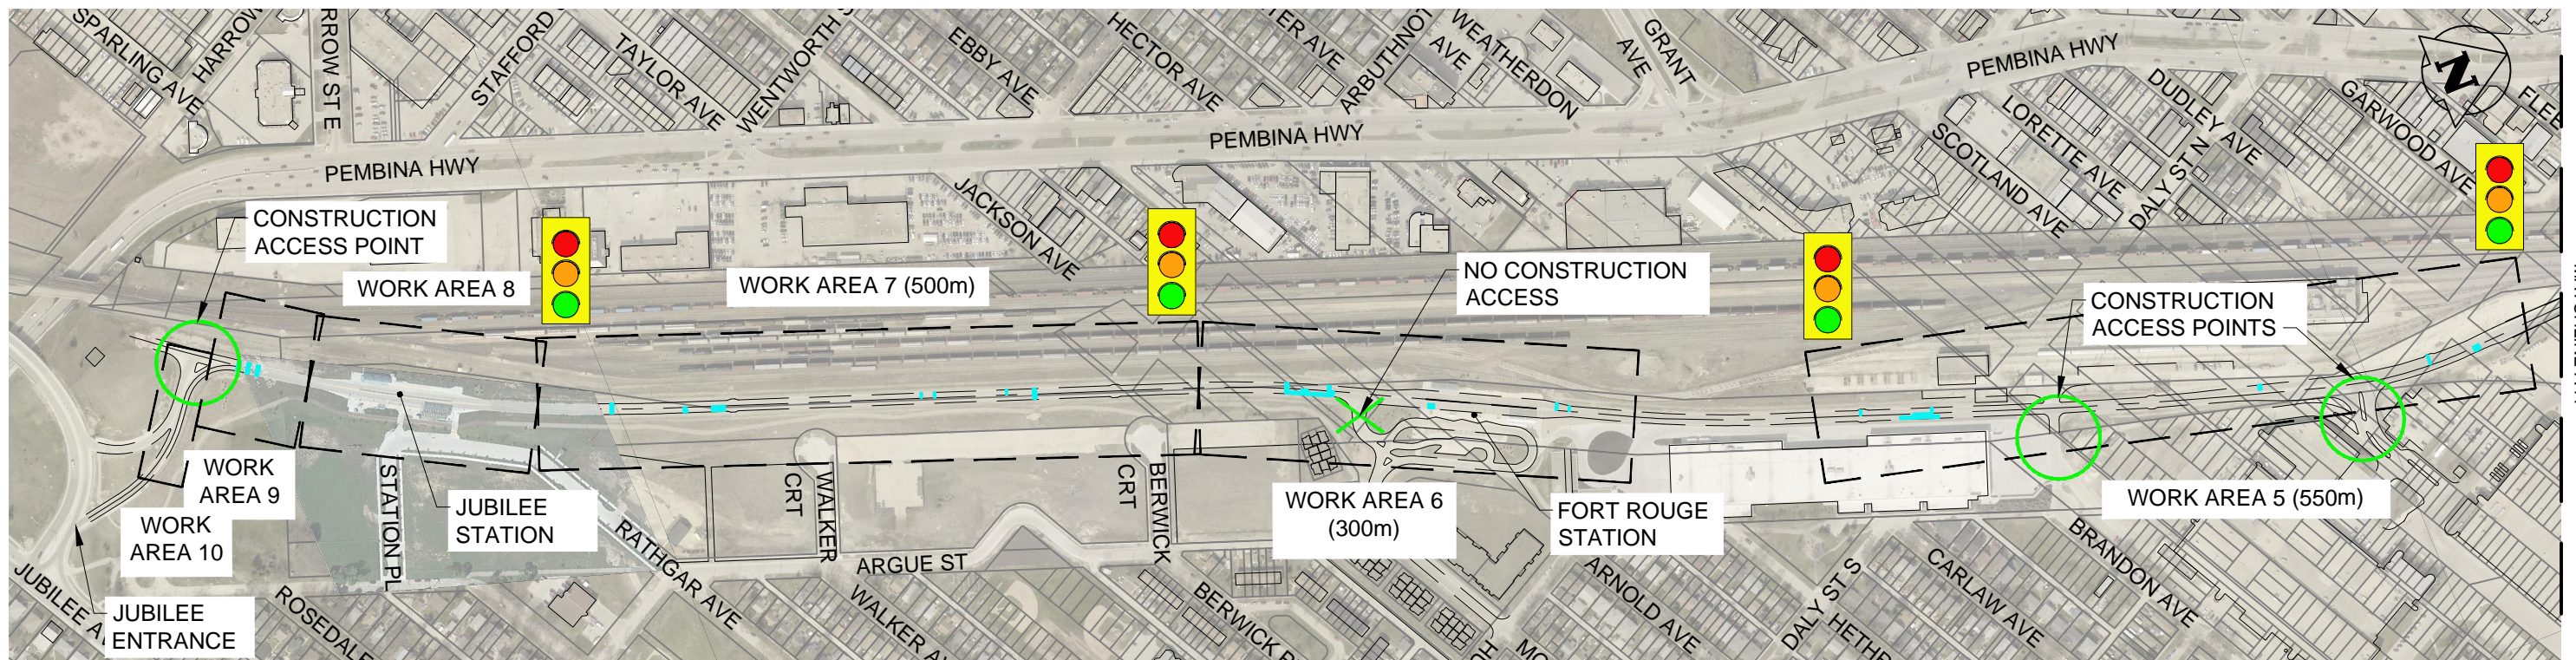

MATCHLINE A-A


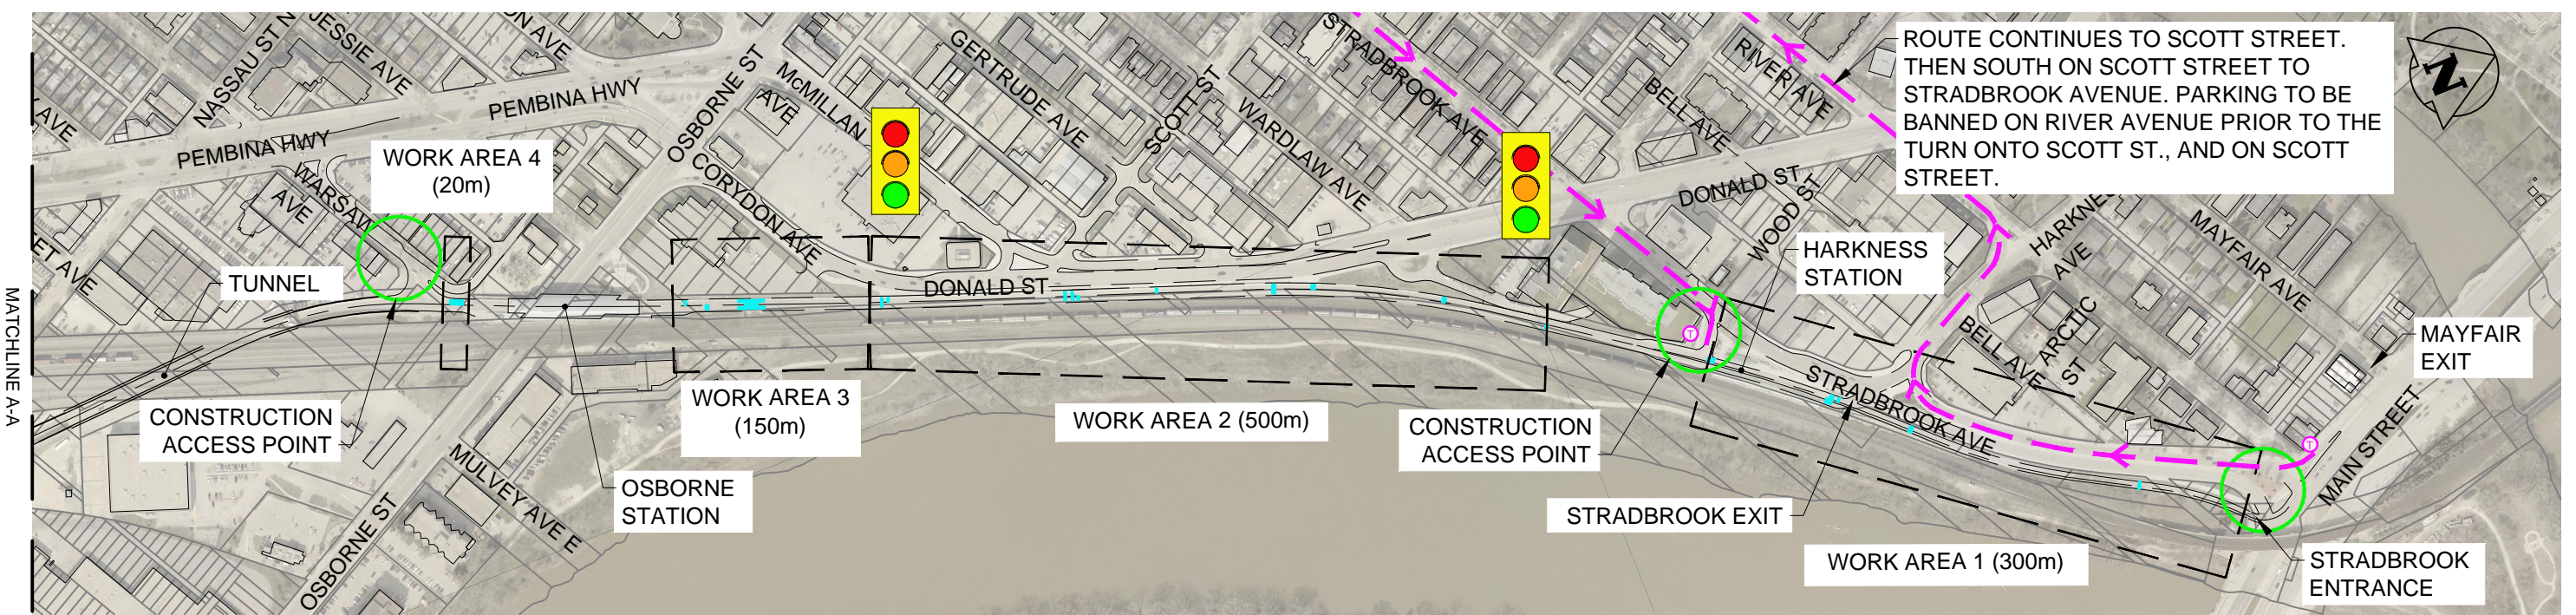


MATCHLINE A-A

**ENGINEERS
 GEOSCIENTISTS
 MANITOBA**
 Certificate of Authorization
 Stantec Consulting Ltd.
 No. 1301

PHASE	WORK	PHASE	WORK
PH 1	1 + 2A + 4 + 6A + 9A	PH 4	3A + 5A + 7A
PH 2	2B + 6B + 9B	PH 5	8A
PH 3	3B + 5B + 7B	PH 6	8B

METRIC
 WHOLE NUMBERS INDICATE MILLIMETRES
 DECIMALIZED NUMBERS INDICATE METRES

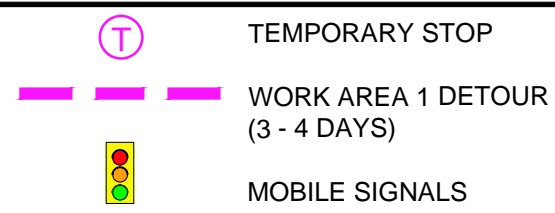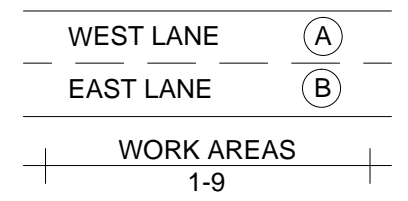

CITY DRAWING NO.:	DRAWING NO.:
-	C-122 SHT 23 OF 23
DATE:	SCALE:
18.03.01	1:5000
DRAWN BY:	
M.K.	

**2018 STREET MAINTENANCE
 PRESERVATION PROGRAM
 RAPID TRANSIT CORRIDOR STAGING**