


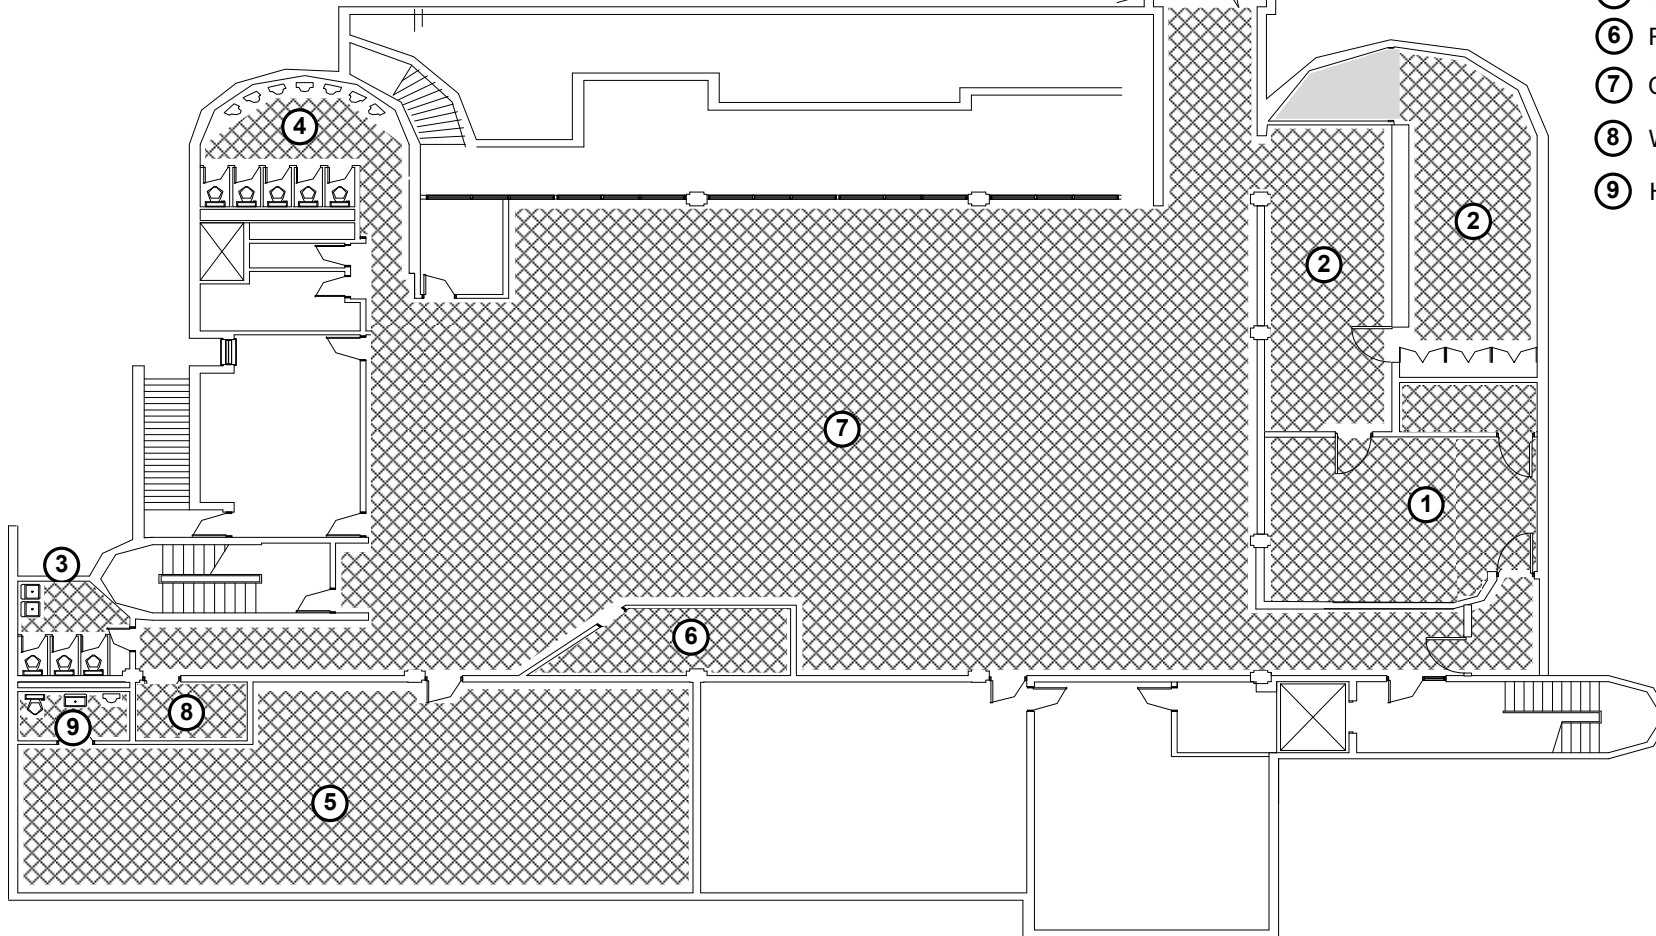

ADMINISTRATION BUILDING - BASEMENT – 6,336 sq. ft

- ① Timekeepers office
- ② Dispatch offices
- ③ Women's washroom
- ④ Men's washroom
- ⑤ Sign up room
- ⑥ Rest room
- ⑦ Canteen – open area
- ⑧ Women's shower
- ⑨ Handicap washroom



**WINNIPEG TRANSIT
DEPARTMENT**
421 Osborne Street
Winnipeg MB R3L 2A2
Tel: 986-5812 / 479-5430
avecherya@winnipeg.ca

PROJECT
**PROVISION OF BUILDING
CLEANING SERVICES AT
WINNIPEG TRANSIT
DEPARTMENT, 421
OSBORNE STREET**

SHEET TITLE
**WINNIPEG TRANSIT
ADMINISTRATION
BUILDING. BASEMENT**

DRAWN BY	CHECKED BY	APPR. BY
AV	AV	AV

eFILE 182-2018 DRAWING A-1.a-RO	PROJECT No 182-2018
---	-------------------------------

DATE 2018.03.01	SCALE NTS
---------------------------	---------------------

SHEET No
A-1.a