
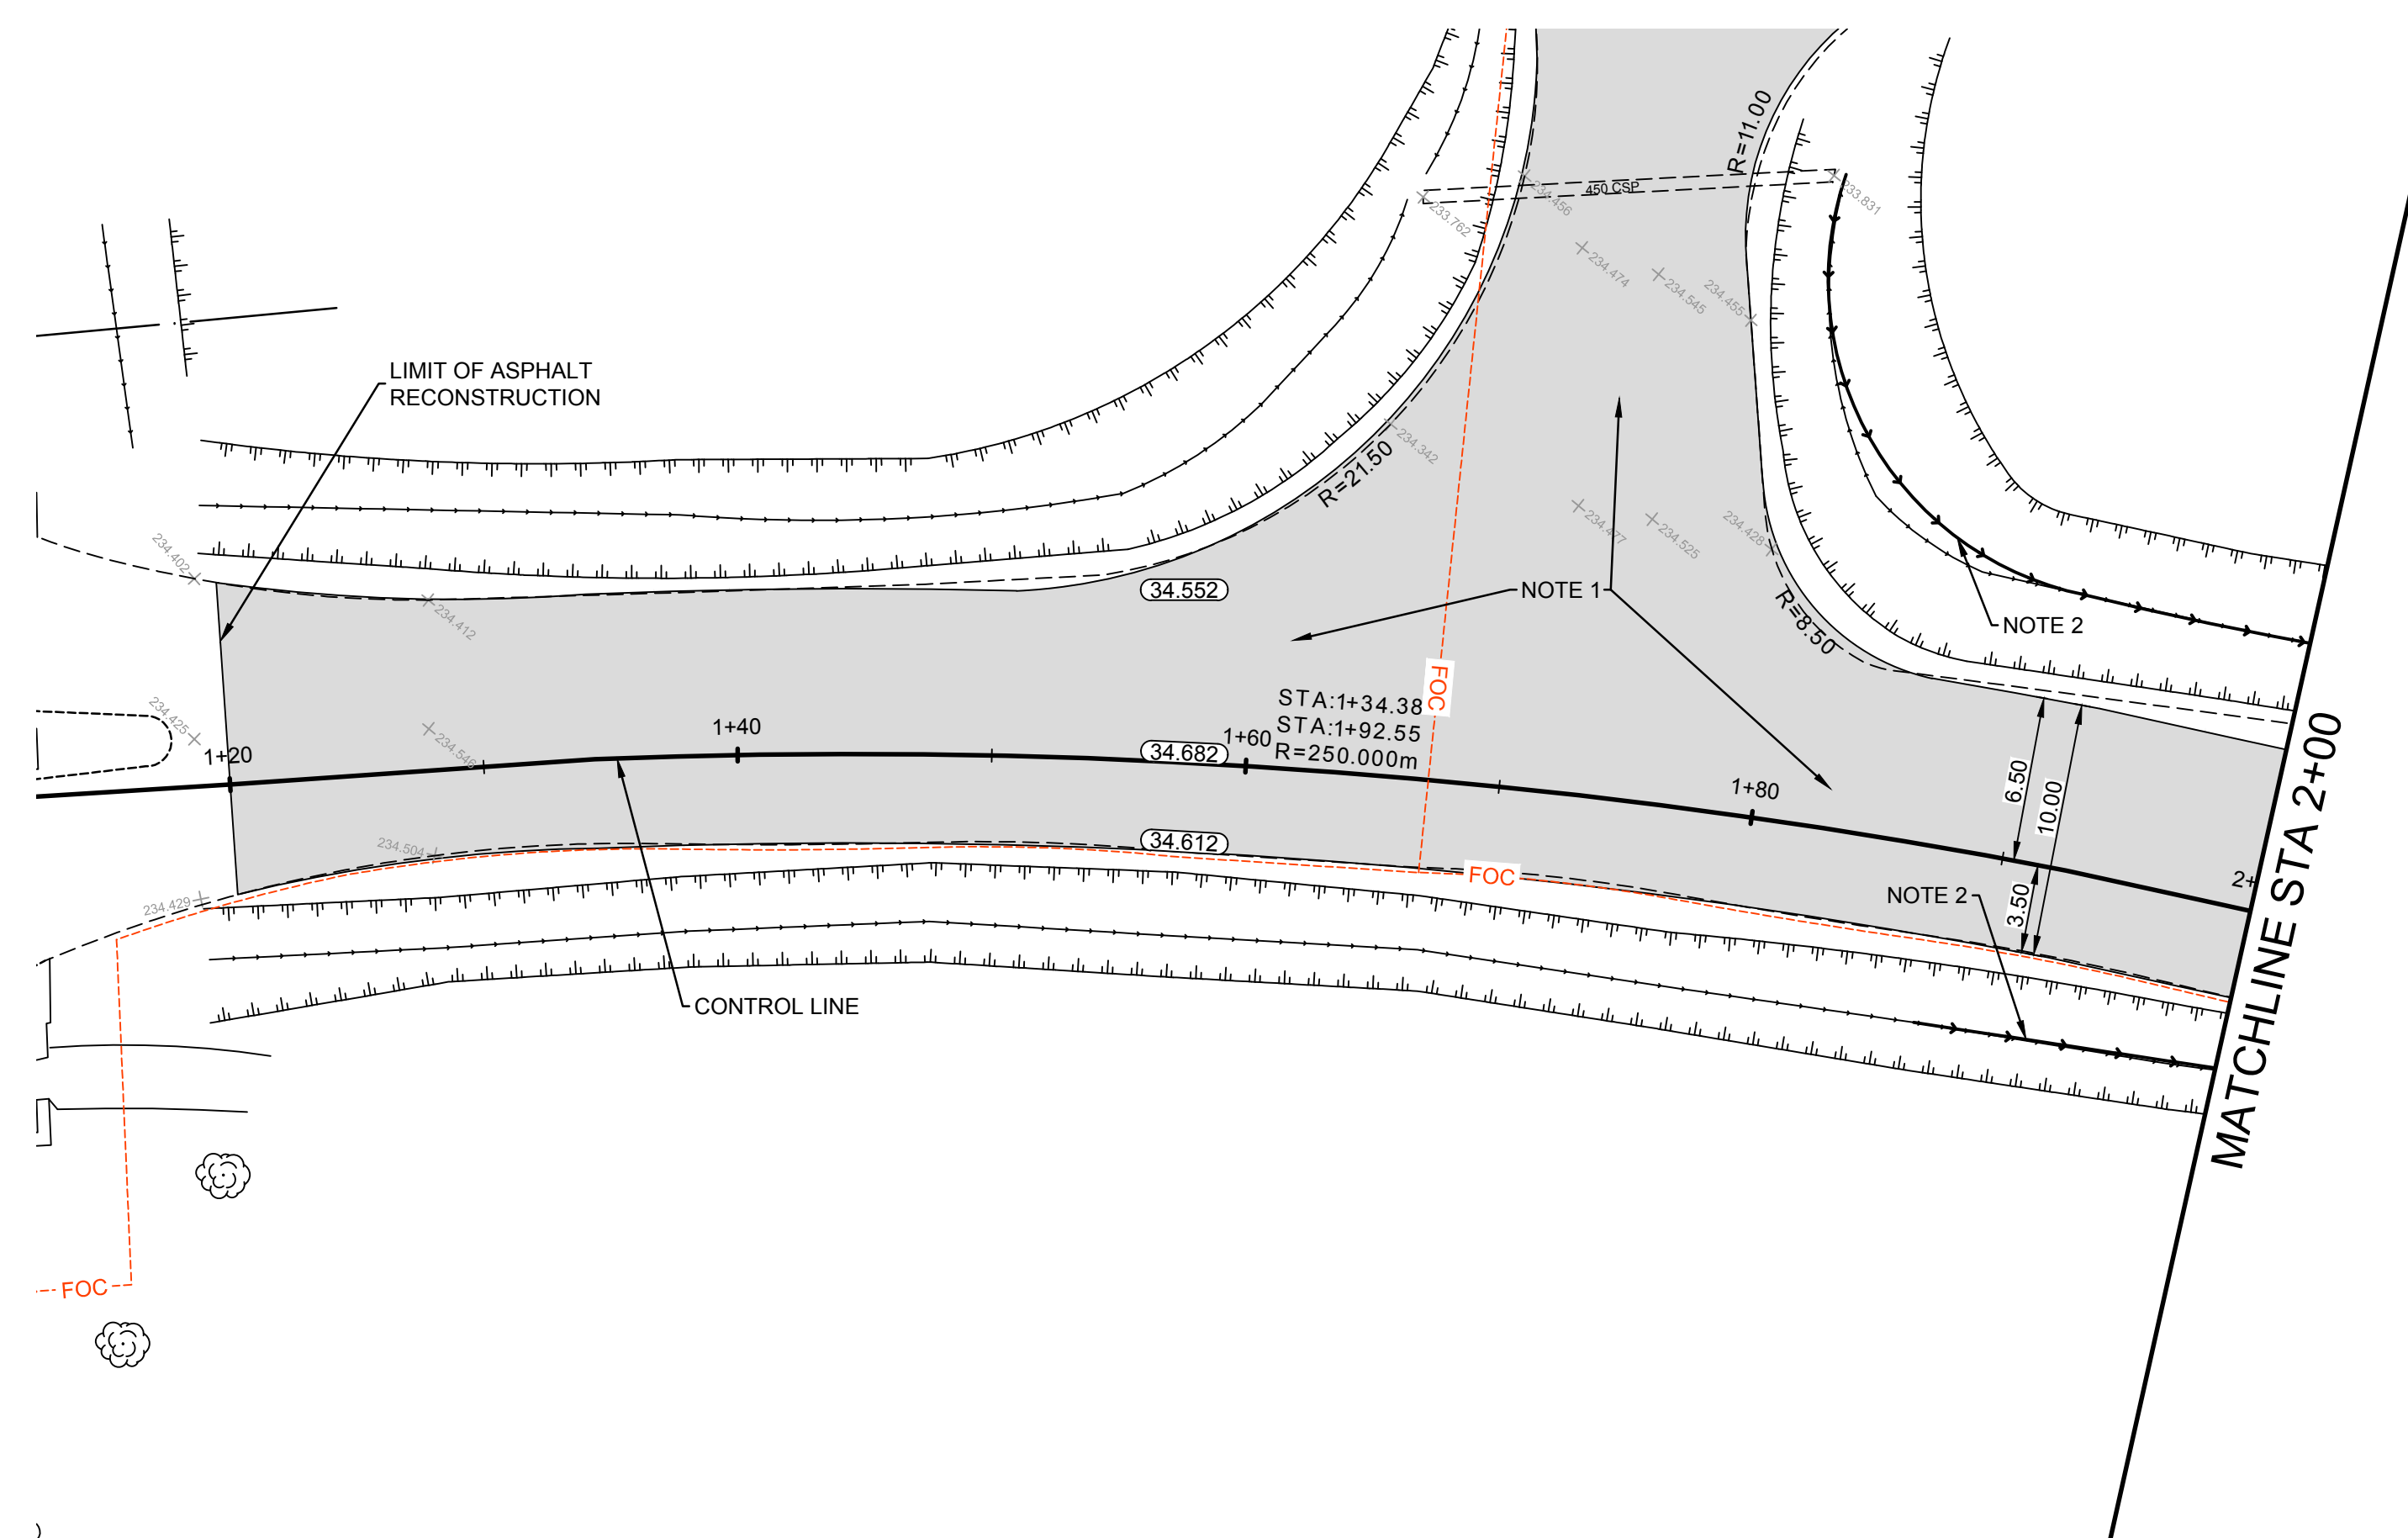


ASSINIBOINE PARK DRIVE

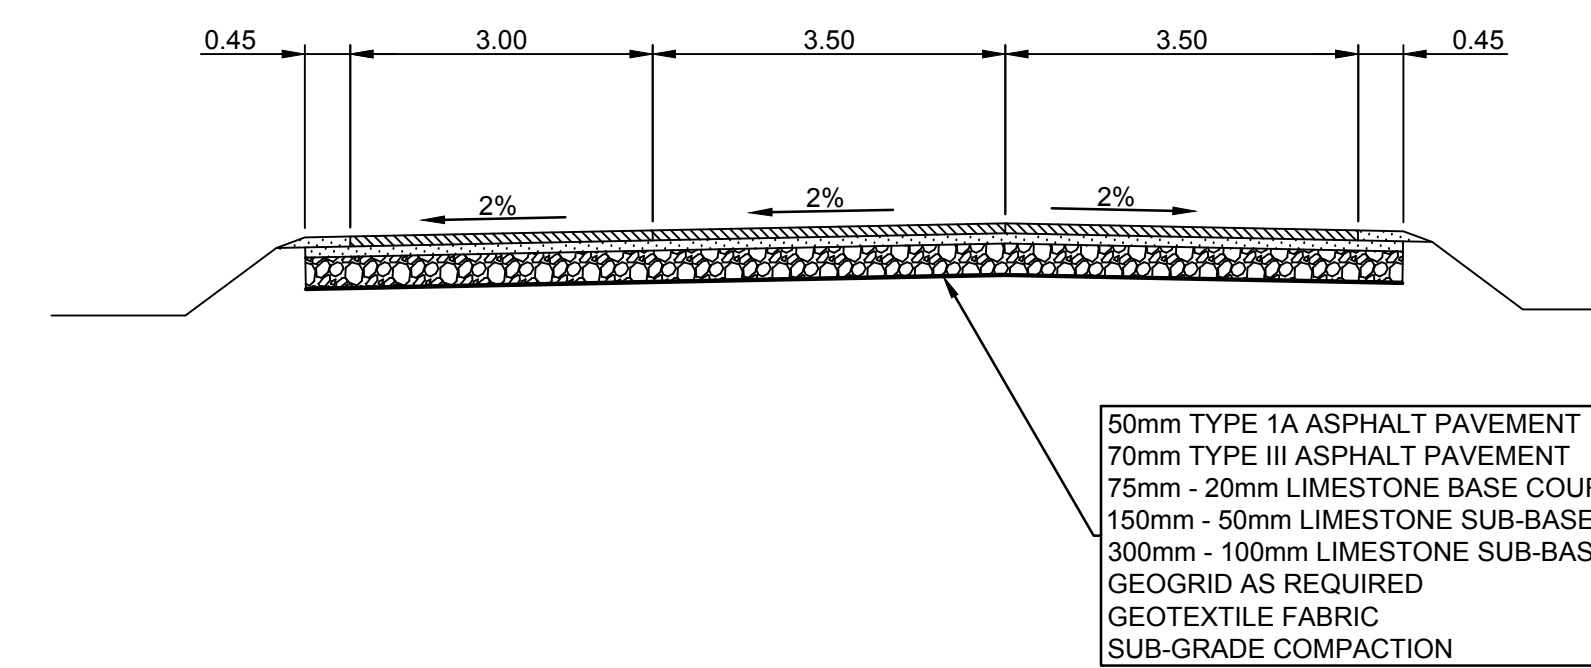

- CONSTRUCTION NOTES**
1. REMOVE EXISTING PAVEMENT AND CONSTRUCT NEW 120mm ASPHALT PAVEMENT
 2. RE-GRADE EXISTING DITCH AS REQUIRED

- GENERAL NOTES**
- A. PAVEMENT DIMENSIONS ARE TO EDGE OF ASPHALT
 - B. ALL CURB RADII UNDER 15.0m SHALL BE MODIFIED
 - C. ADD 200.000m TO ALL DESIGN ELEVATION TO OBTAIN GEODETIC ELEVATIONS
 - D. CONTRACTOR TO CONFIRM THE LOCATION OF ALL UTILITIES/SERVICES IN THE FIELD PRIOR TO CONSTRUCTION

PRELIMINARY
NOT TO BE USED FOR CONSTRUCTION

METRIC
WHOLE NUMBERS INDICATE MILLIMETERS
DECIMALIZED NUMBERS INDICATE METERS
BID OPPORTUNITY NO. 2-2018

<table border="1" style="width: 100%; border-collapse: collapse;"> <tr> <td style="width: 15%;"></td><td>HYDRANT</td><td style="width: 15%;"></td><td>PROPOSED</td><td style="width: 15%;"></td><td>LDS/WWS</td><td style="width: 15%;"></td><td>PROPOSED</td><td style="width: 15%;"></td><td>CONCRETE</td><td style="width: 15%;"></td><td>PROPOSED</td></tr> <tr> <td></td><td>VALVE</td><td></td><td>PROPOSED</td><td></td><td>WATERMAIN</td><td></td><td>PROPOSED</td><td></td><td>CONCRETE SIDEWALK</td><td></td><td>PROPOSED</td></tr> <tr> <td></td><td>CURB STOP</td><td></td><td>PROPOSED</td><td></td><td>GAS</td><td></td><td>PROPOSED</td><td></td><td>ASPHALT</td><td></td><td>PROPOSED</td></tr> <tr> <td></td><td>MANHOLE</td><td></td><td>PROPOSED</td><td></td><td>TRAFFIC SIGNALS</td><td></td><td>PROPOSED</td><td></td><td>DITCH FLOW</td><td></td><td>PROPOSED</td></tr> <tr> <td></td><td>CATCH BASIN</td><td></td><td>PROPOSED</td><td></td><td>HYDRO/STREET LIGHT</td><td></td><td>PROPOSED</td><td></td><td>DITCH - TOP OF SLOPE</td><td></td><td>PROPOSED</td></tr> <tr> <td></td><td>CURB INLET</td><td></td><td>PROPOSED</td><td></td><td>MTS</td><td></td><td>PROPOSED</td><td></td><td>CULVERT</td><td></td><td>PROPOSED</td></tr> <tr> <td></td><td>HYDRO POLE</td><td></td><td>PROPOSED</td><td></td><td>EDGE OF PAVEMENT</td><td></td><td>PROPOSED</td><td></td><td>LEGEND - PLAN</td><td></td><td>PROPOSED</td></tr> <tr> <td></td><td>LIGHT STANDARD</td><td></td><td>PROPOSED</td><td></td><td>PROPERTY LINE</td><td></td><td>PROPOSED</td><td></td><td>EXISTING</td><td></td><td>PROPOSED</td></tr> <tr> <td></td><td>TRAFFIC SIGNAL POLE</td><td></td><td>PROPOSED</td><td></td><td>RAMP CURB</td><td></td><td>PROPOSED</td><td></td><td>LEGEND - PLAN</td><td></td><td>PROPOSED</td></tr> <tr> <td></td><td>SURVEY BAR</td><td></td><td>PROPOSED</td><td></td><td>ELEVATIONS</td><td></td><td>PROPOSED</td><td></td><td>LEGEND - PLAN</td><td></td><td>PROPOSED</td></tr> <tr> <td></td><td>GEODETIC BENCH MARK</td><td></td><td>PROPOSED</td><td></td><td>TREE</td><td></td><td>PROPOSED</td><td></td><td>LEGEND - PLAN</td><td></td><td>PROPOSED</td></tr> <tr> <td></td><td>EXISTING</td><td></td><td>LEGEND - PLAN</td><td></td><td>PROPOSED</td><td></td><td>LEGEND - PLAN</td><td></td><td>PROPOSED</td><td></td><td>LEGEND - PLAN</td></tr> </table>		HYDRANT		PROPOSED		LDS/WWS		PROPOSED		CONCRETE		PROPOSED		VALVE		PROPOSED		WATERMAIN		PROPOSED		CONCRETE SIDEWALK		PROPOSED		CURB STOP		PROPOSED		GAS		PROPOSED		ASPHALT		PROPOSED		MANHOLE		PROPOSED		TRAFFIC SIGNALS		PROPOSED		DITCH FLOW		PROPOSED		CATCH BASIN		PROPOSED		HYDRO/STREET LIGHT		PROPOSED		DITCH - TOP OF SLOPE		PROPOSED		CURB INLET		PROPOSED		MTS		PROPOSED		CULVERT		PROPOSED		HYDRO POLE		PROPOSED		EDGE OF PAVEMENT		PROPOSED		LEGEND - PLAN		PROPOSED		LIGHT STANDARD		PROPOSED		PROPERTY LINE		PROPOSED		EXISTING		PROPOSED		TRAFFIC SIGNAL POLE		PROPOSED		RAMP CURB		PROPOSED		LEGEND - PLAN		PROPOSED		SURVEY BAR		PROPOSED		ELEVATIONS		PROPOSED		LEGEND - PLAN		PROPOSED		GEODETIC BENCH MARK		PROPOSED		TREE		PROPOSED		LEGEND - PLAN		PROPOSED		EXISTING		LEGEND - PLAN		PROPOSED		LEGEND - PLAN		PROPOSED		LEGEND - PLAN	<p>LOCATION APPROVED UNDERGROUND STRUCTURES</p> <p>SUPR. U/G STRUCTURES COMMITTEE DATE</p> <p>NOTE: LOCATION OF UNDERGROUND STRUCTURES AS SHOWN ARE BASED ON THE BEST INFORMATION AVAILABLE. BUT NO GUARANTEE IS GIVEN THAT ALL EXISTING UTILITIES ARE SHOWN OR THAT THE GIVEN LOCATIONS ARE EXACT. CONFIRMATION OF EXISTENCE AND EXACT LOCATION OF ALL SERVICES MUST BE OBTAINED FROM THE INDIVIDUAL UTILITIES BEFORE PROCEEDING WITH CONSTRUCTION.</p>	<p>R.M. ELEV.</p> <table border="1" style="width: 100%; border-collapse: collapse;"> <tr> <td> </td><td> </td><td> </td><td> </td></tr> </table>																					<p>ENGINEERING DIVISION TECHNOLOGY SERVICES BRANCH 106 - 1155 PACIFIC AVE</p> <table border="1" style="width: 100%; border-collapse: collapse;"> <tr> <td>DESIGNED BY R.W.</td> <td>CHECKED BY A.M.C.</td> </tr> <tr> <td>DRAWN BY M.S.</td> <td>APPROVED BY</td> </tr> </table> <p>HOR. SCALE: 1 : 250 VERTICAL: 1 : 10</p> <table border="1" style="width: 100%; border-collapse: collapse;"> <tr> <td>NO.</td><td>REVISIONS</td><td>DATE</td><td>BY</td></tr> <tr> <td>2.</td><td>ISSUED FOR TENDER</td><td>08/03/2018</td><td>R.W.</td></tr> <tr> <td>1.</td><td>SUBMIT FOR PLAN APPROVAL</td><td>13/02/2018</td><td>R.W.</td></tr> <tr> <td> </td><td> </td><td> </td><td> </td></tr> </table>	DESIGNED BY R.W.	CHECKED BY A.M.C.	DRAWN BY M.S.	APPROVED BY	NO.	REVISIONS	DATE	BY	2.	ISSUED FOR TENDER	08/03/2018	R.W.	1.	SUBMIT FOR PLAN APPROVAL	13/02/2018	R.W.					<p>ENGINEER'S SEAL</p> <div style="border: 1px solid black; border-radius: 50%; padding: 10px; text-align: center;"> </div>	<p style="text-align: center;">THE CITY OF WINNIPEG PUBLIC WORKS DEPARTMENT</p> <p style="text-align: center;">ASSINIBOINE PARK DRIVE FROM ROBILIN BOULEVARD TO COMMISSARY ROAD ASPHALT RECONSTRUCTION AND ASSOCIATED WORKS FROM STA. 1+20 TO STA. 2+00</p> <table border="1" style="width: 100%; border-collapse: collapse;"> <tr> <td>CITY DRAWING NUMBER P-3490 - 21</td> </tr> <tr> <td>SHEET 21 OF 30</td> </tr> <tr> <td style="text-align: center;">1</td> </tr> </table>	CITY DRAWING NUMBER P-3490 - 21	SHEET 21 OF 30	1
	HYDRANT		PROPOSED		LDS/WWS		PROPOSED		CONCRETE		PROPOSED	
	VALVE		PROPOSED		WATERMAIN		PROPOSED		CONCRETE SIDEWALK		PROPOSED	
	CURB STOP		PROPOSED		GAS		PROPOSED		ASPHALT		PROPOSED	
	MANHOLE		PROPOSED		TRAFFIC SIGNALS		PROPOSED		DITCH FLOW		PROPOSED	
	CATCH BASIN		PROPOSED		HYDRO/STREET LIGHT		PROPOSED		DITCH - TOP OF SLOPE		PROPOSED	
	CURB INLET		PROPOSED		MTS		PROPOSED		CULVERT		PROPOSED	
	HYDRO POLE		PROPOSED		EDGE OF PAVEMENT		PROPOSED		LEGEND - PLAN		PROPOSED	
	LIGHT STANDARD		PROPOSED		PROPERTY LINE		PROPOSED		EXISTING		PROPOSED	
	TRAFFIC SIGNAL POLE		PROPOSED		RAMP CURB		PROPOSED		LEGEND - PLAN		PROPOSED	
	SURVEY BAR		PROPOSED		ELEVATIONS		PROPOSED		LEGEND - PLAN		PROPOSED	
	GEODETIC BENCH MARK		PROPOSED		TREE		PROPOSED		LEGEND - PLAN		PROPOSED	
	EXISTING		LEGEND - PLAN		PROPOSED		LEGEND - PLAN		PROPOSED		LEGEND - PLAN	
DESIGNED BY R.W.	CHECKED BY A.M.C.	
DRAWN BY M.S.	APPROVED BY	
NO.	REVISIONS	DATE	BY	
2.	ISSUED FOR TENDER	08/03/2018	R.W.	
1.	SUBMIT FOR PLAN APPROVAL	13/02/2018	R.W.	
CITY DRAWING NUMBER P-3490 - 21	
SHEET 21 OF 30	
1	