
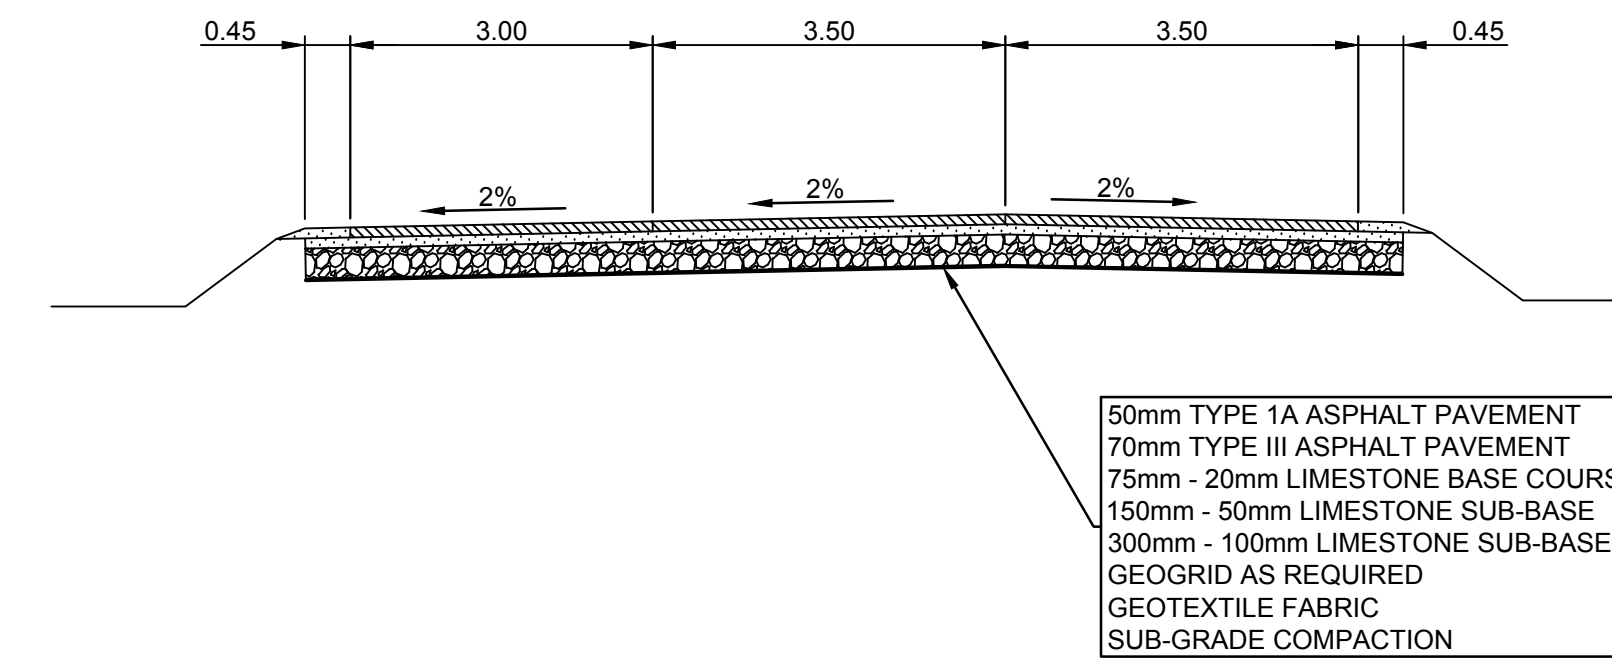


**ASSINIBOINE PARK DRIVE**

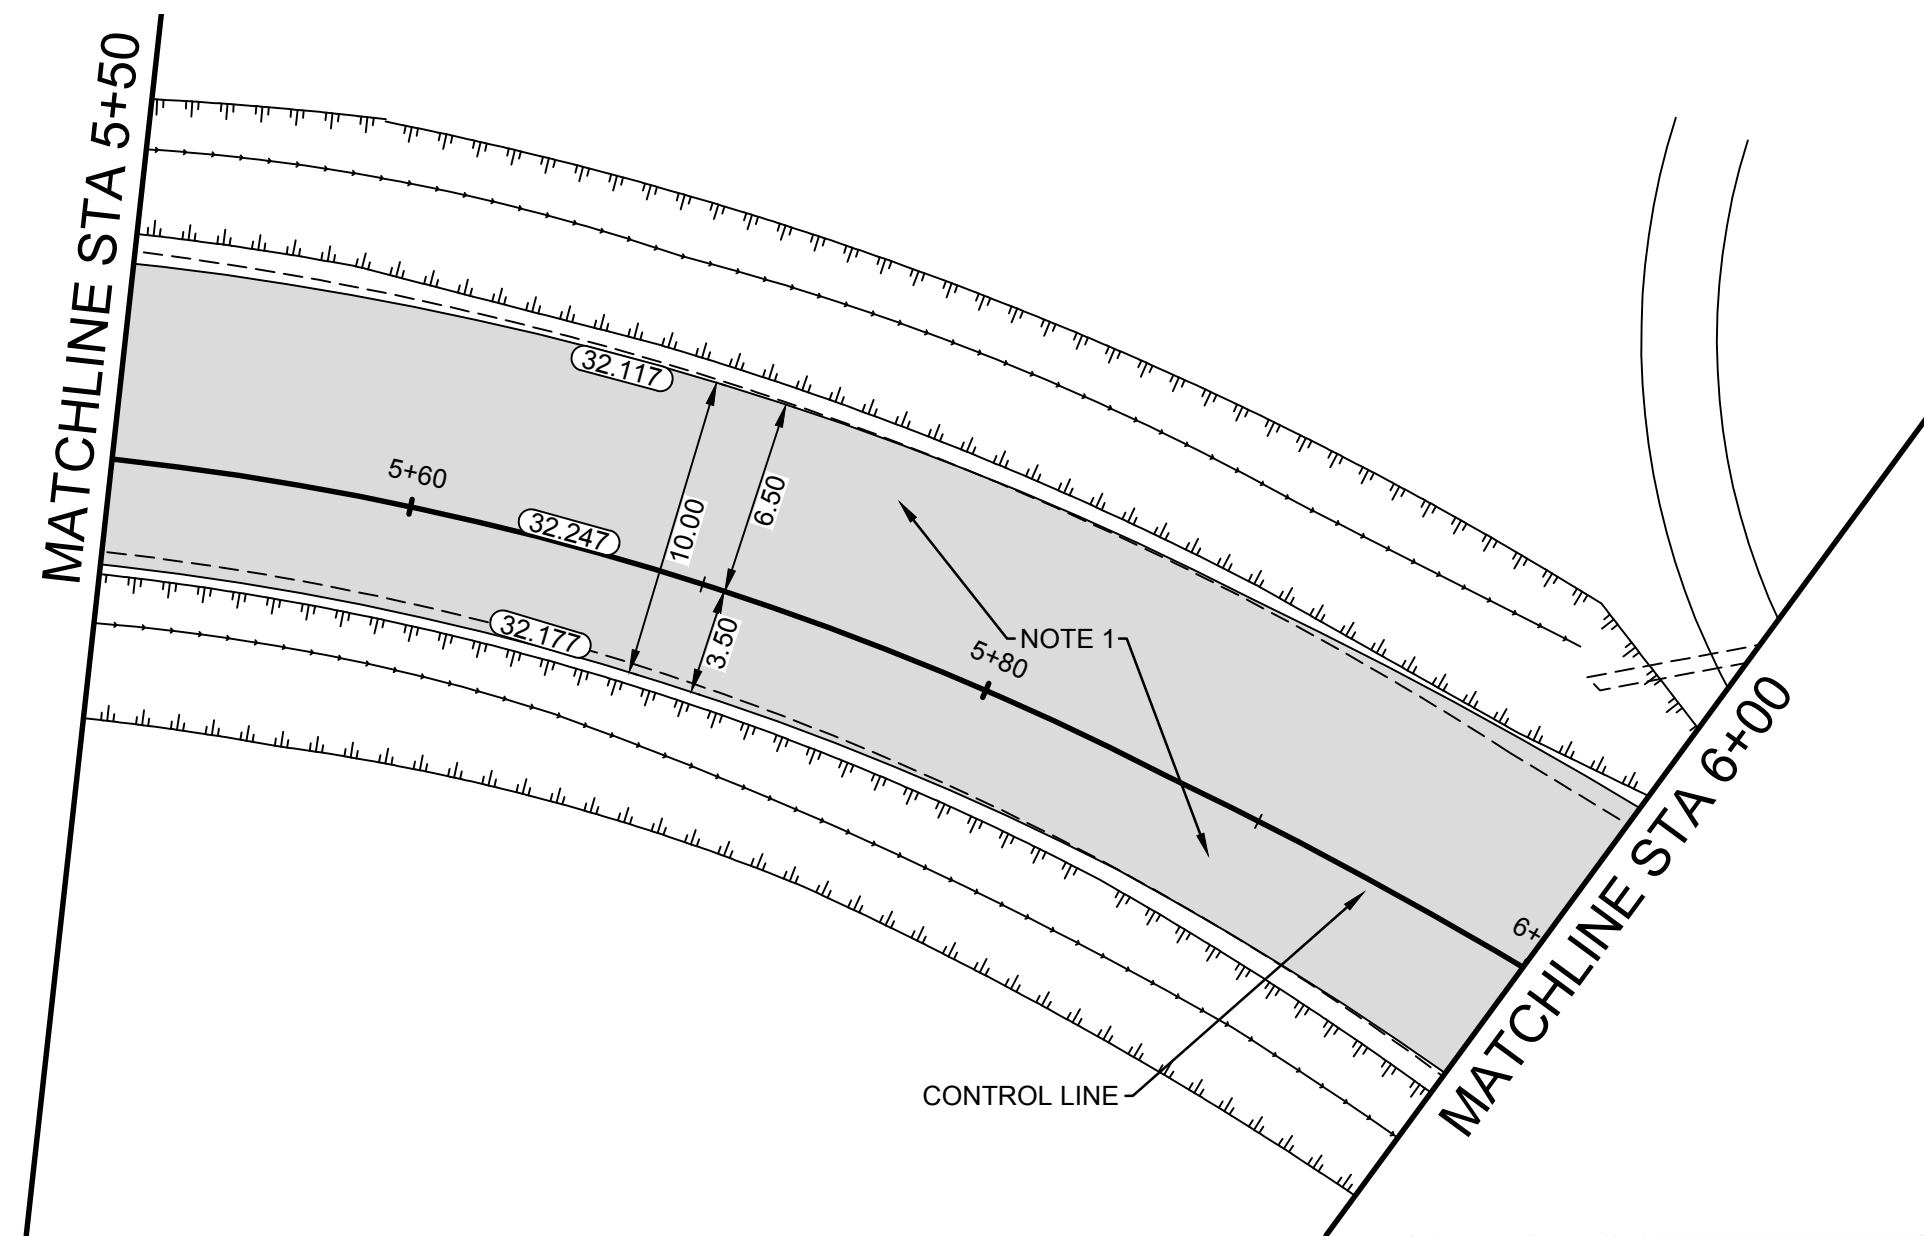

- CONSTRUCTION NOTES**
1. REMOVE EXISTING PAVEMENT AND CONSTRUCT NEW 120mm ASPHALT PAVEMENT

- GENERAL NOTES**
- A. PAVEMENT DIMENSIONS ARE TO BACK OF CURB
  - B. ALL CURB RADII UNDER 15.0m SHALL BE MODIFIED
  - C. ADD 200.000m TO ALL DESIGN ELEVATION TO OBTAIN GEODETIC ELEVATIONS
  - D. CONTRACTOR TO CONFIRM THE LOCATION OF ALL UTILITIES/SERVICES IN THE FIELD PRIOR TO CONSTRUCTION

**PRELIMINARY**  
NOT TO BE USED FOR CONSTRUCTION

**METRIC**  
WHOLE NUMBERS INDICATE MILLIMETERS  
DECIMALIZED NUMBERS INDICATE METERS

**BID OPPORTUNITY NO. 2-2018**

<table border="1"> <tr> <td>⊕</td><td>HYDRANT</td><td>◆</td><td>---</td><td>LDS/WWS</td><td>---</td><td>CONCRETE</td><td>▨</td><td>LOCATION APPROVED</td><td>B.M. ELEV.</td><td rowspan="2">ENGINEERING DIVISION TECHNOLOGY SERVICES BRANCH 106 - 1155 PACIFIC AVE</td><td rowspan="2">DESIGNED BY R.W. CHECKED BY A.M.C. DRAWN BY M.S. APPROVED BY</td><td rowspan="2"> </td><td rowspan="2"> </td><td rowspan="2"> <b>THE CITY OF WINNIPEG</b> PUBLIC WORKS DEPARTMENT   <b>ASSINIBOINE PARK DRIVE</b> FROM ROBLIN BOULEVARD TO COMMISSARY ROAD ASPHALT RECONSTRUCTION AND ASSOCIATED WORKS FROM STA. 5+50 TO STA. 6+00         </td><td rowspan="2">           CITY DRAWING NUMBER P -3490 - 26 SHEET 26 OF 30   <b>6</b> </td></tr> <tr> <td>⊗</td><td>VALVE</td><td>●</td><td>---</td><td>WATERMAIN</td><td>---</td><td>CONCRETE SIDEWALK</td><td>▨</td><td>UNDERGROUND STRUCTURES</td><td></td></tr> <tr> <td>⊙</td><td>CURB STOP</td><td>●</td><td>---</td><td>GAS</td><td>---</td><td>ASPHALT</td><td>▨</td><td></td><td></td><td></td><td></td><td></td><td></td><td></td><td></td></tr> <tr> <td>○</td><td>MANHOLE</td><td>●</td><td>---</td><td>TRAFFIC SIGNALS</td><td>---</td><td>DITCH FLOW</td><td>▨</td><td></td><td></td><td></td><td></td><td></td><td></td><td></td><td></td></tr> <tr> <td>□</td><td>CATCH BASIN</td><td>●</td><td>---</td><td>HYDRO/STREET LIGHT</td><td>---</td><td>DITCH - TOP OF SLOPE</td><td>▨</td><td></td><td></td><td></td><td></td><td></td><td></td><td></td><td></td></tr> <tr> <td>△</td><td>CURB INLET</td><td>▲</td><td>---</td><td>MTS</td><td>---</td><td>CULVERT</td><td>▨</td><td></td><td></td><td></td><td></td><td></td><td></td><td></td><td></td></tr> <tr> <td>⊖</td><td>HYDRO POLE</td><td>●●</td><td>---</td><td>EDGE OF PAVEMENT</td><td>---</td><td>EXISTING</td><td>▨</td><td>LEGEND - PLAN</td><td>PROPOSED</td><td></td><td></td><td></td><td></td><td></td><td></td></tr> <tr> <td>⊕</td><td>LIGHT STANDARD</td><td>●●</td><td>---</td><td>PROPERTY LINE</td><td>---</td><td></td><td></td><td></td><td></td><td></td><td></td><td></td><td></td><td></td><td></td></tr> <tr> <td>⊕</td><td>TRAFFIC SIGNAL POLE</td><td>●●</td><td>---</td><td>RAMP CURB</td><td>---</td><td></td><td></td><td></td><td></td><td></td><td></td><td></td><td></td><td></td><td></td></tr> <tr> <td>⊕</td><td>SURVEY BAR</td><td>◆</td><td>---</td><td>ELEVATIONS</td><td>(31.000)</td><td></td><td></td><td></td><td></td><td></td><td></td><td></td><td></td><td></td><td></td></tr> <tr> <td>⊕</td><td>GEODETIC BENCH MARK</td><td>◆</td><td>---</td><td>TREE</td><td>---</td><td></td><td></td><td></td><td></td><td></td><td></td><td></td><td></td><td></td><td></td></tr> <tr> <td>⊕</td><td>EXISTING</td><td>---</td><td>---</td><td>EXISTING</td><td>---</td><td>---</td><td>---</td><td>---</td><td>---</td><td></td><td></td><td></td><td></td><td></td><td></td></tr> <tr> <td>⊕</td><td>LEGEND - PLAN</td><td>---</td><td>---</td><td>LEGEND - PLAN</td><td>---</td><td>---</td><td>---</td><td>---</td><td>---</td><td></td><td></td><td></td><td></td><td></td><td></td></tr> <tr> <td>⊕</td><td>PROPOSED</td><td>---</td><td>---</td><td>PROPOSED</td><td>---</td><td>---</td><td>---</td><td>---</td><td>---</td><td></td><td></td><td></td><td></td><td></td><td></td></tr> </table>	⊕	HYDRANT	◆	---	LDS/WWS	---	CONCRETE	▨	LOCATION APPROVED	B.M. ELEV.	ENGINEERING DIVISION TECHNOLOGY SERVICES BRANCH 106 - 1155 PACIFIC AVE	DESIGNED BY R.W. CHECKED BY A.M.C. DRAWN BY M.S. APPROVED BY			<b>THE CITY OF WINNIPEG</b> PUBLIC WORKS DEPARTMENT  <b>ASSINIBOINE PARK DRIVE</b> FROM ROBLIN BOULEVARD TO COMMISSARY ROAD ASPHALT RECONSTRUCTION AND ASSOCIATED WORKS FROM STA. 5+50 TO STA. 6+00	CITY DRAWING NUMBER P -3490 - 26 SHEET 26 OF 30  <b>6</b>	⊗	VALVE	●	---	WATERMAIN	---	CONCRETE SIDEWALK	▨	UNDERGROUND STRUCTURES		⊙	CURB STOP	●	---	GAS	---	ASPHALT	▨									○	MANHOLE	●	---	TRAFFIC SIGNALS	---	DITCH FLOW	▨									□	CATCH BASIN	●	---	HYDRO/STREET LIGHT	---	DITCH - TOP OF SLOPE	▨									△	CURB INLET	▲	---	MTS	---	CULVERT	▨									⊖	HYDRO POLE	●●	---	EDGE OF PAVEMENT	---	EXISTING	▨	LEGEND - PLAN	PROPOSED							⊕	LIGHT STANDARD	●●	---	PROPERTY LINE	---											⊕	TRAFFIC SIGNAL POLE	●●	---	RAMP CURB	---											⊕	SURVEY BAR	◆	---	ELEVATIONS	(31.000)											⊕	GEODETIC BENCH MARK	◆	---	TREE	---											⊕	EXISTING	---	---	EXISTING	---	---	---	---	---							⊕	LEGEND - PLAN	---	---	LEGEND - PLAN	---	---	---	---	---							⊕	PROPOSED	---	---	PROPOSED	---	---	---	---	---							<table border="1"> <tr> <td>2.</td><td>ISSUED FOR TENDER</td><td>08/03/2018</td><td>R.W.</td><td></td></tr> <tr> <td>1.</td><td>SUBMIT FOR PLAN APPROVAL</td><td>13/02/2018</td><td>R.W.</td><td></td></tr> <tr> <td>NO.</td><td>REVISIONS</td><td>DATE</td><td>BY</td><td></td></tr> </table>	2.	ISSUED FOR TENDER	08/03/2018	R.W.		1.	SUBMIT FOR PLAN APPROVAL	13/02/2018	R.W.		NO.	REVISIONS	DATE	BY		<table border="1"> <tr> <td>DATE</td><td>13/02/2018</td></tr> </table>	DATE	13/02/2018	<table border="1"> <tr> <td>HOR. SCALE:</td><td>1 : 250</td></tr> <tr> <td>VERTICAL:</td><td>1 : 10</td></tr> </table>	HOR. SCALE:	1 : 250	VERTICAL:	1 : 10
⊕	HYDRANT	◆	---	LDS/WWS	---	CONCRETE	▨	LOCATION APPROVED	B.M. ELEV.	ENGINEERING DIVISION TECHNOLOGY SERVICES BRANCH 106 - 1155 PACIFIC AVE							DESIGNED BY R.W. CHECKED BY A.M.C. DRAWN BY M.S. APPROVED BY			<b>THE CITY OF WINNIPEG</b> PUBLIC WORKS DEPARTMENT  <b>ASSINIBOINE PARK DRIVE</b> FROM ROBLIN BOULEVARD TO COMMISSARY ROAD ASPHALT RECONSTRUCTION AND ASSOCIATED WORKS FROM STA. 5+50 TO STA. 6+00	CITY DRAWING NUMBER P -3490 - 26 SHEET 26 OF 30  <b>6</b>	
⊗	VALVE	●	---	WATERMAIN	---	CONCRETE SIDEWALK	▨	UNDERGROUND STRUCTURES	
⊙	CURB STOP	●	---	GAS	---	ASPHALT	▨	
○	MANHOLE	●	---	TRAFFIC SIGNALS	---	DITCH FLOW	▨	
□	CATCH BASIN	●	---	HYDRO/STREET LIGHT	---	DITCH - TOP OF SLOPE	▨	
△	CURB INLET	▲	---	MTS	---	CULVERT	▨	
⊖	HYDRO POLE	●●	---	EDGE OF PAVEMENT	---	EXISTING	▨	LEGEND - PLAN	PROPOSED	
⊕	LIGHT STANDARD	●●	---	PROPERTY LINE	---	
⊕	TRAFFIC SIGNAL POLE	●●	---	RAMP CURB	---	
⊕	SURVEY BAR	◆	---	ELEVATIONS	(31.000)	
⊕	GEODETIC BENCH MARK	◆	---	TREE	---	
⊕	EXISTING	---	---	EXISTING	---	---	---	---	---	
⊕	LEGEND - PLAN	---	---	LEGEND - PLAN	---	---	---	---	---	
⊕	PROPOSED	---	---	PROPOSED	---	---	---	---	---	
2.	ISSUED FOR TENDER	08/03/2018	R.W.	
1.	SUBMIT FOR PLAN APPROVAL	13/02/2018	R.W.	
NO.	REVISIONS	DATE	BY	
DATE	13/02/2018	
HOR. SCALE:	1 : 250	
VERTICAL:	1 : 10	