


B SIZE 11" X 17" (279mm x 432mm)

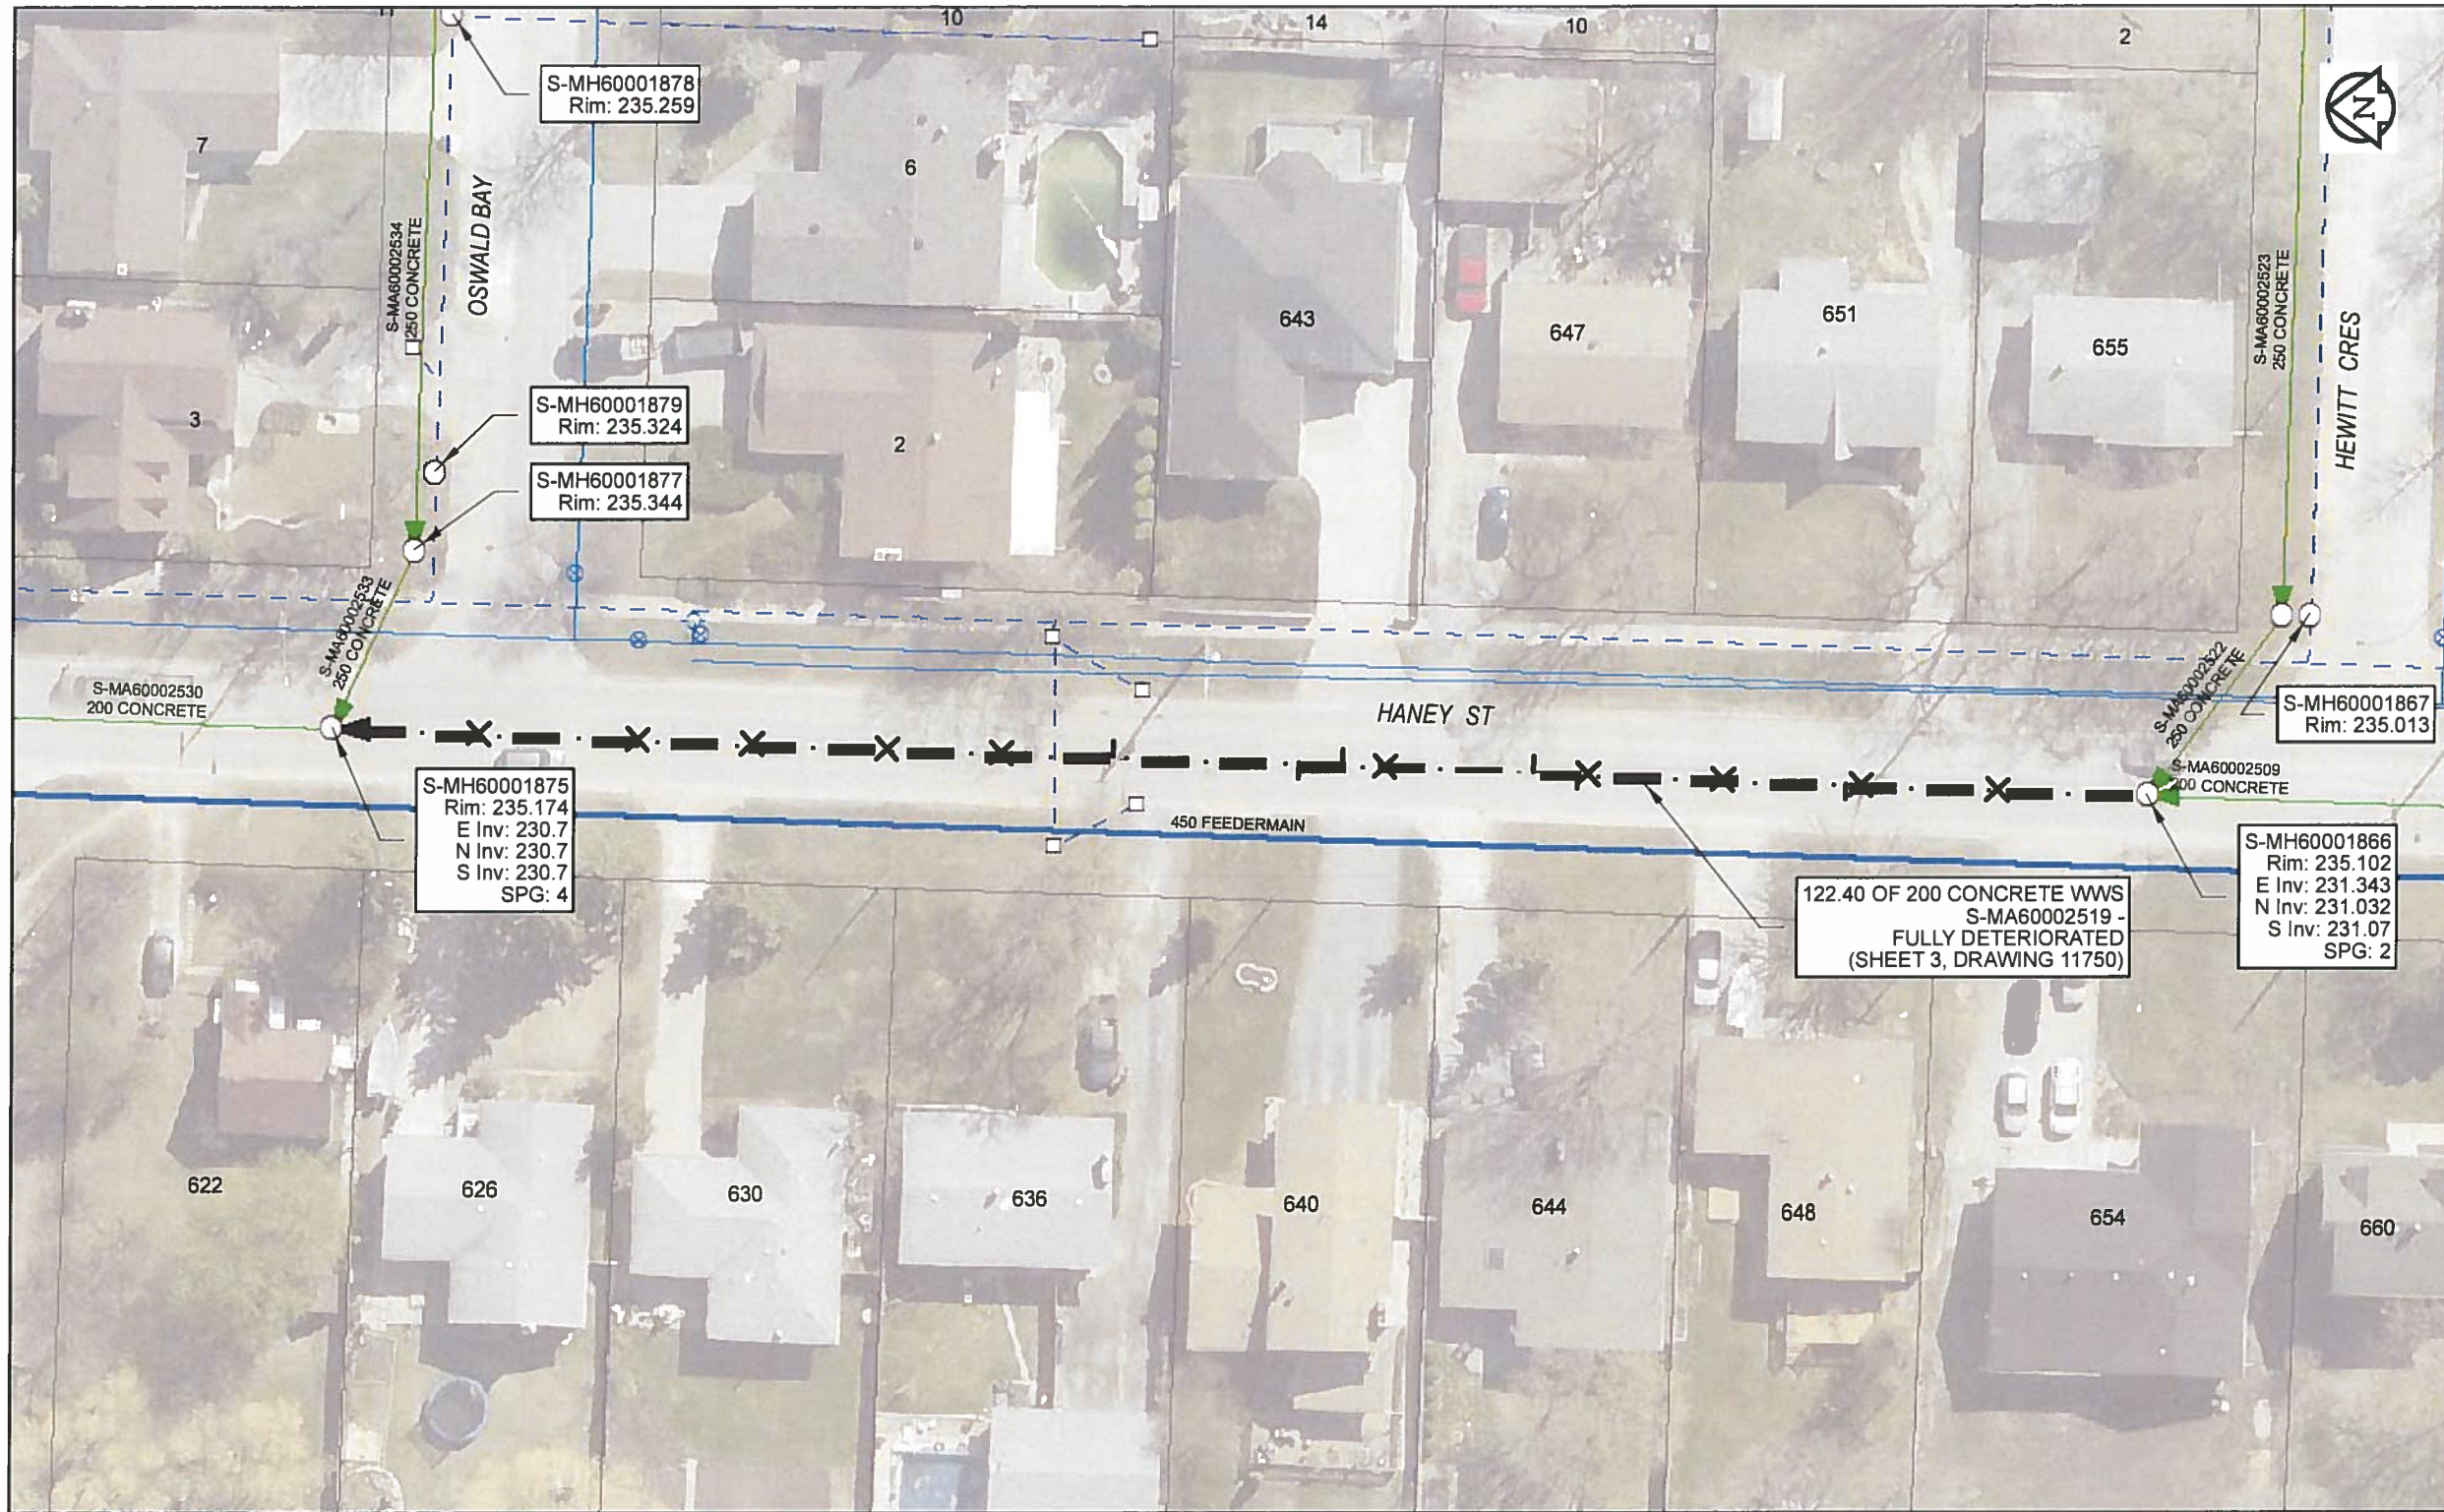

**Sewer Junction Information**

(From Video Inspection)

| Reference MH | Distance | Size | Clock |
|--------------|----------|------|-------|
| S-MH60001866 | 010.0    | 150  | 12    |
| -            | 019.2    | 150  | 12    |
| -            | 020.2    | 150  | 11    |
| -            | 028.5    | 150  | 12    |
| -            | 037.6    | 150  | 12    |
| -            | 038.3    | 150  | 11    |
| -            | 041.3    | 150  | 02    |
| -            | 051.3    | 150  | 12    |
| -            | 054.2    | 150  | 02    |
| -            | 057.1    | 150  | 10    |
| -            | 077.2    | 150  | 12    |
| -            | 094.0    | 150  | 12    |
| -            | 112.4    | 150  | 12    |

**Traffic Controls**

Regional Street Lane Closure Required: No  
Impacted Regional Street: N/A

**General Requirements:**

Residential Street Restrictions

**WARNING**

IF POWER EQUIPMENT OR EXPLOSIVES ARE TO BE USED FOR EXCAVATION ON THIS PROJECT, THE CONTRACTOR MUST:  
1) NOTIFY THE GAS COMPANY OF THE PROPOSED LOCATION OF EXCAVATION.  
2) TAKE PRECAUTION TO AVOID DAMAGE TO GAS COMPANY INSTALLATIONS.  
SEE PROVINCIAL REGULATION 140/92 FOR DETAILS



Certificate of Authorization

AECOM Canada Ltd.

No. 4671 Date: *May 24/18*

**METRIC**

WHOLE NUMBERS INDICATE MILLIMETRES  
DECIMALIZED NUMBERS INDICATE METRES

0 2.5 5 10 15 20

Meters

**RECORD DRAWING**

BID OPPORTUNITY NO. 224-2018

AECOM REVIEW DRFT CHK FILE NAME: 2017 Lining.mxd SAVED BY: ES

**LOCATION APPROVED UNDERGROUND STRUCTURES**

SUPR. U/G STRUCTURES DATE COMMITTEE

**NOTE:**  
LOCATION OF UNDERGROUND STRUCTURES AS SHOWN ARE BASED ON THE BEST INFORMATION AVAILABLE. BUT NO GUARANTEE IS GIVEN THAT ALL EXISTING UTILITIES ARE SHOWN OR THAT THE GIVEN LOCATIONS ARE EXACT. CONFIRMATION OF EXISTENCE AND EXACT LOCATION OF ALL SERVICES MUST BE OBTAINED FROM THE INDIVIDUAL UTILITIES BEFORE PROCEEDING WITH CONSTRUCTION.

| NO. | ISSUED FOR CONSTRUCTION | 18/05/24 | ES |
|-----|-------------------------|----------|----|
| NO. | REVISIONS               | YY/MM/DD | BY |
|     |                         |          |    |

**AECOM**

|             |        |                           |                    |
|-------------|--------|---------------------------|--------------------|
| DESIGNED BY | NK     | CHECKED BY                | <i>[Signature]</i> |
| DRAWN BY    | ES     | APPROVED BY               | <i>[Signature]</i> |
| HOR. SCALE  | 1: 500 | RELEASED FOR CONSTRUCTION | <i>[Signature]</i> |
| VERT. SCALE | N/A    | DATE                      | <i>May 25/18</i>   |

PROFESSIONAL'S SEAL

CONSULTANT DRAWING NO. 60581478-01-C-2017 Lining-ROX.mxd

**THE CITY OF WINNIPEG WATER AND WASTE DEPARTMENT**

2017 SEWER RENEWALS BY CIPP LINING CONTRACT 4 S-MA60002519 HANEY ST MH AT HEWITT CRES TO MH AT OSWALD BAY

SHEET 3 OF 59

CITY DRAWING NUMBER 11750 REV 0