


B SIZE 11" X 17" (279mm x 432mm)

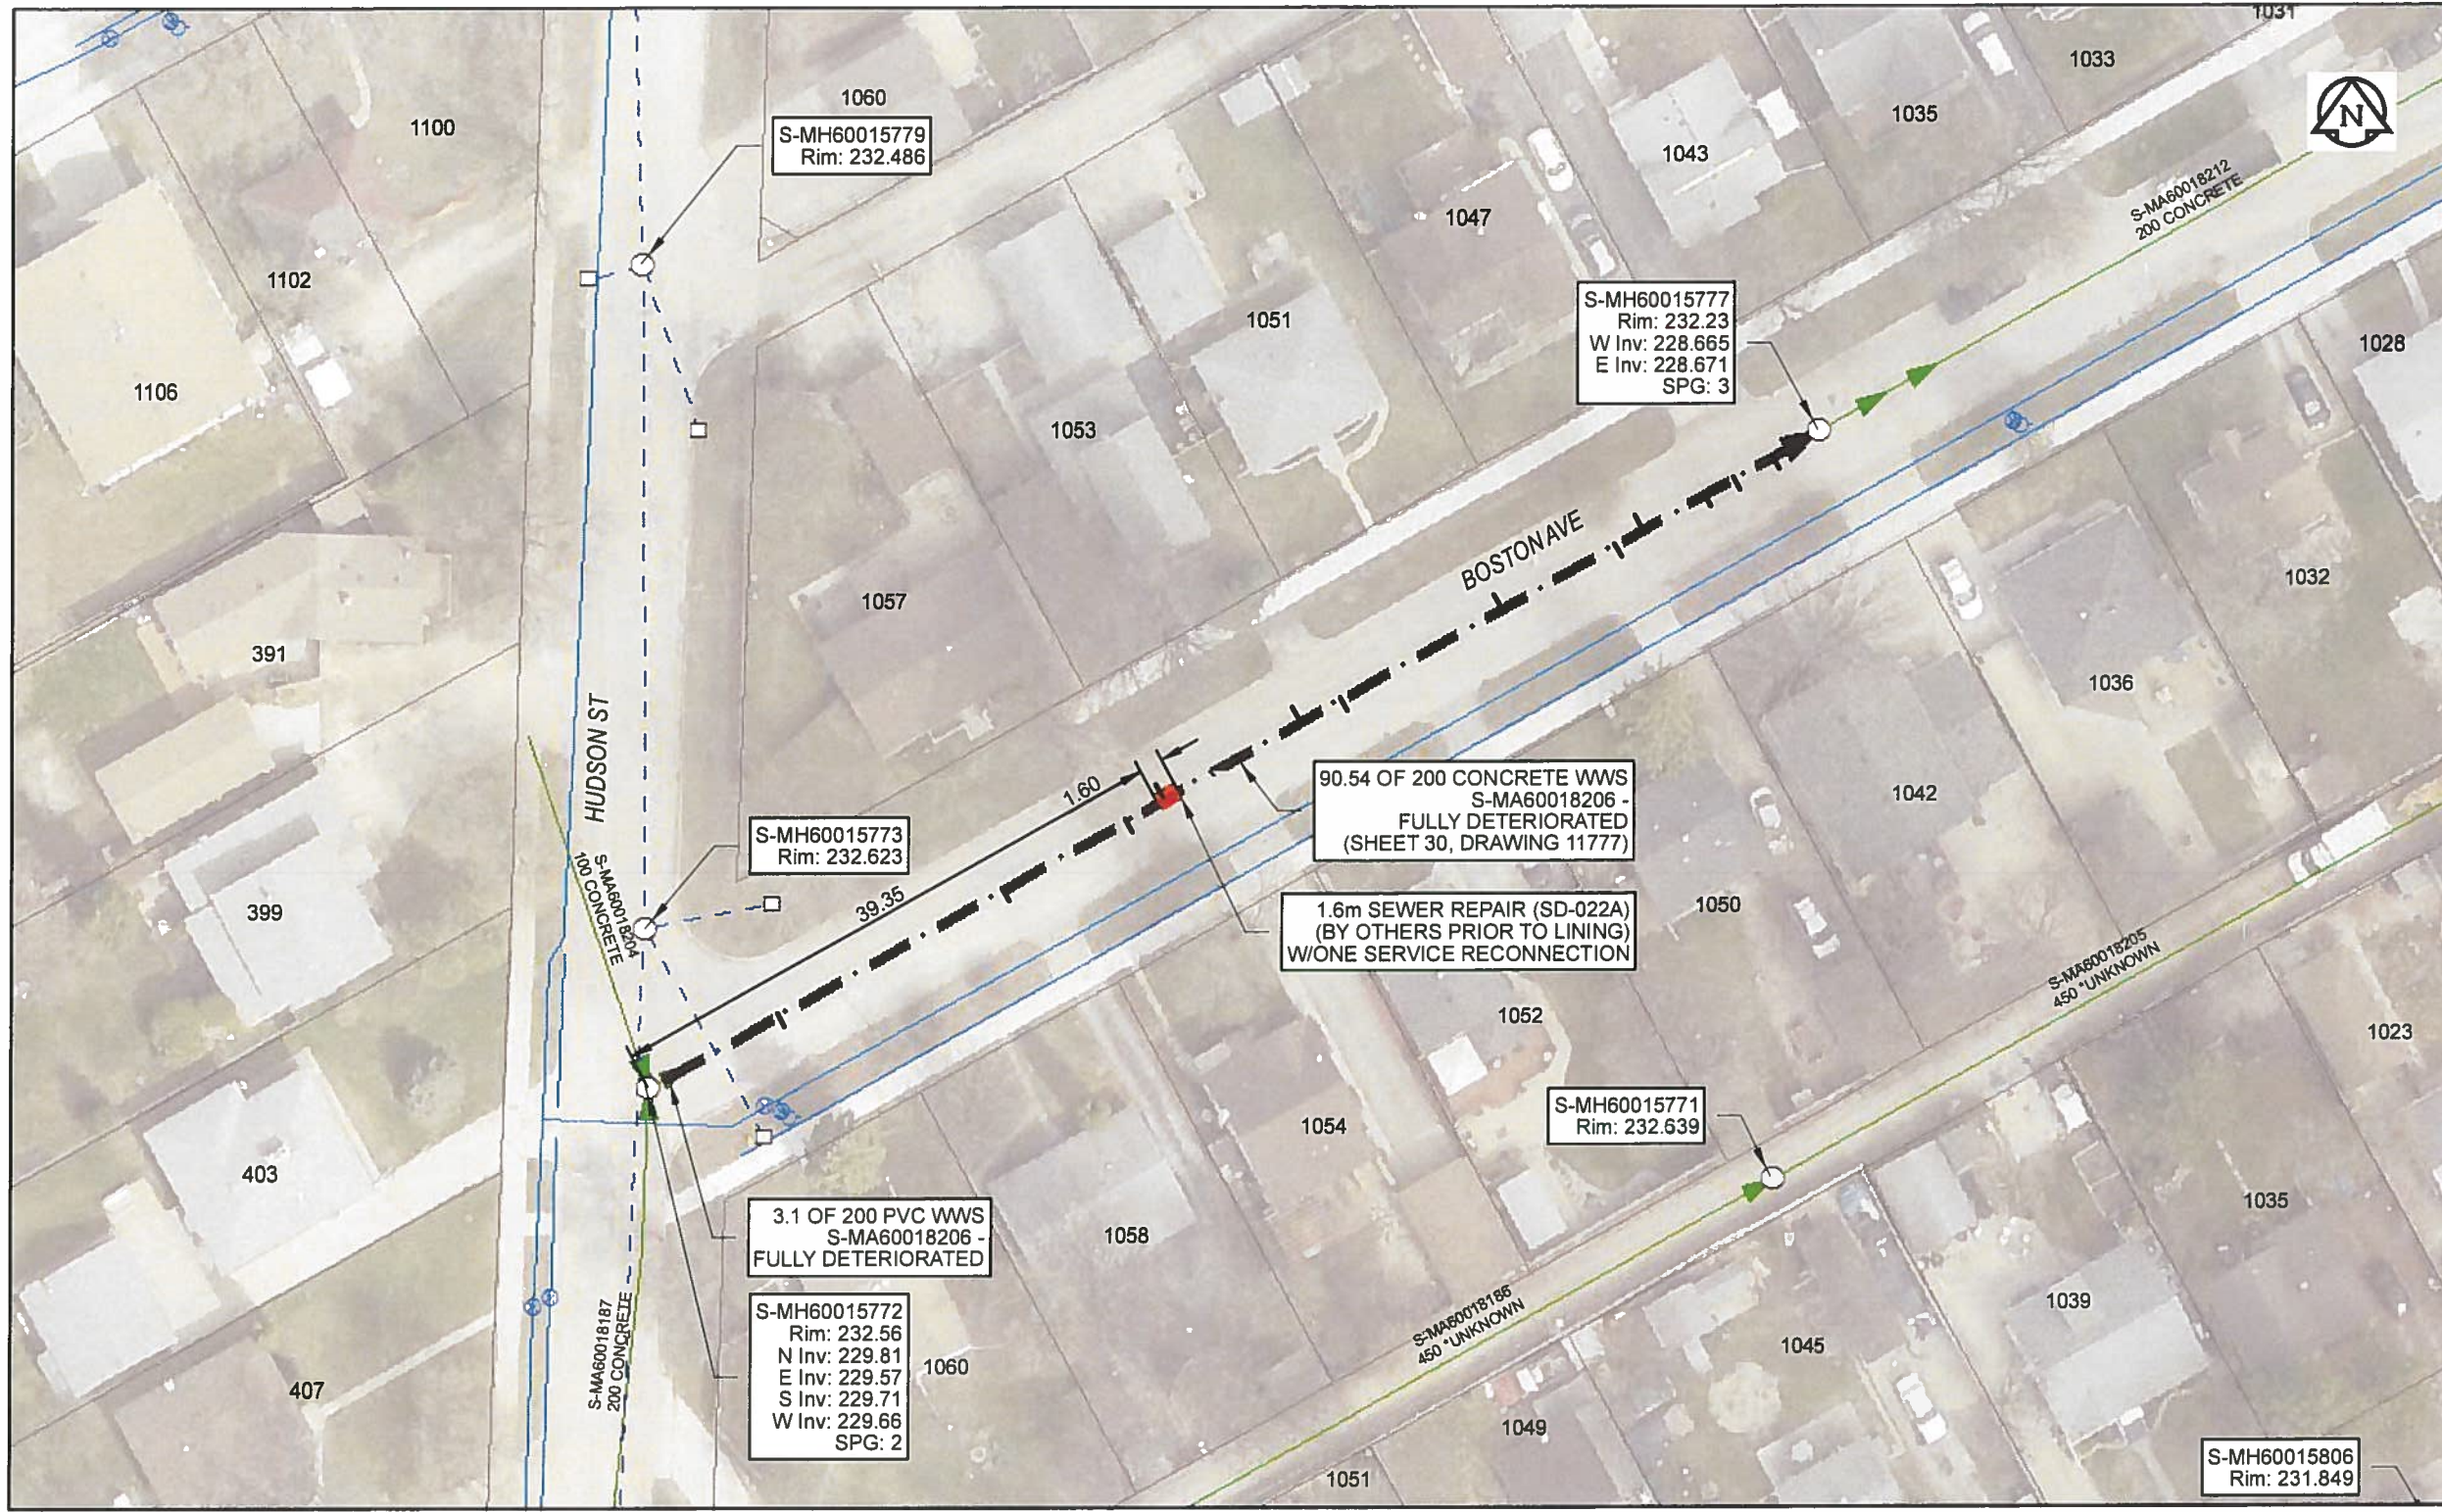

**Sewer Junction Information**

(From Video Inspection)

Reference MH	Distance	Size	Clock
S-MH60015772	010.0	150	01
-	027.1	150	01
-	036.5	150	01
-	039.5	150	11
-	050.0	150	10
-	053.1	150	02
-	065.4	150	10
-	074.1	150	01
-	076.2	150	10
-	081.0	150	01
-	083.2	150	02
-	086.2	150	02

**Traffic Controls**  
Regional Street Lane Closure Required: No  
Impacted Regional Street: N/A

**General Requirements:**  
Residential Street Restrictions

**WARNING**  
IF POWER EQUIPMENT OR EXPLOSIVES ARE TO BE USED FOR EXCAVATION ON THIS PROJECT, THE CONTRACTOR MUST:  
1) NOTIFY THE GAS COMPANY OF THE PROPOSED LOCATION OF EXCAVATION  
2) TAKE PRECAUTION TO AVOID DAMAGE TO GAS COMPANY INSTALLATIONS  
SEE PROVINCIAL REGULATION 140/92 FOR DETAILS

**APEGM**  
Certificate of Authorization  
AECOM Canada Ltd.  
No. 4671 Date: *May 24/18*

**METRIC**  
WHOLE NUMBERS INDICATE MILLIMETRES  
DECIMALIZED NUMBERS INDICATE METRES  
0 2.5 5 10 15 20 Meters

**RECORD DRAWING**  
BID OPPORTUNITY NO. 224-2018

LOCATION APPROVED UNDERGROUND STRUCTURES

SUPR. U/G STRUCTURES COMMITTEE DATE

NOTE: LOCATION OF UNDERGROUND STRUCTURES AS SHOWN ARE BASED ON THE BEST INFORMATION AVAILABLE. BUT NO GUARANTEE IS GIVEN THAT ALL EXISTING UTILITIES ARE SHOWN OR THAT THE GIVEN LOCATIONS ARE EXACT. CONFIRMATION OF EXISTENCE AND EXACT LOCATION OF ALL SERVICES MUST BE OBTAINED FROM THE INDIVIDUAL UTILITIES BEFORE PROCEEDING WITH CONSTRUCTION.

NO.	ISSUED FOR CONSTRUCTION	18/05/24	ES
NO.	REVISIONS	YY/MM/DD	BY

**AECOM**

DESIGNED BY NK  
DRAWN BY ES  
HOR. SCALE 1:500  
VERT. SCALE N/A

CHECKED BY *[Signature]*  
APPROVED BY *[Signature]*  
RELEASED FOR CONSTRUCTION  
DATE *May 24/18*

PROFESSIONAL'S SEAL  
PROVINCE OF MANITOBA  
A.D. BRAUN  
Member 24453  
REGISTERED PROFESSIONAL ENGINEER  
MAY 24/18

**THE CITY OF WINNIPEG**  
WATER AND WASTE DEPARTMENT

2017 SEWER RENEWALS  
BY CIPP LINING  
CONTRACT 4  
S-MA60018206  
BOSTON AVE  
1ST MH E OF HUDSON ST TO MH AT HUDSON ST

SHEET 30 OF 59  
CITY DRAWING NUMBER  
11777  
REV 0

AECOM REVIEW DRFT CHK  
FILE NAME: 2017 Lining.mxd SAVED BY: ES