


B SIZE 11" X 17" (279mm x 432mm)

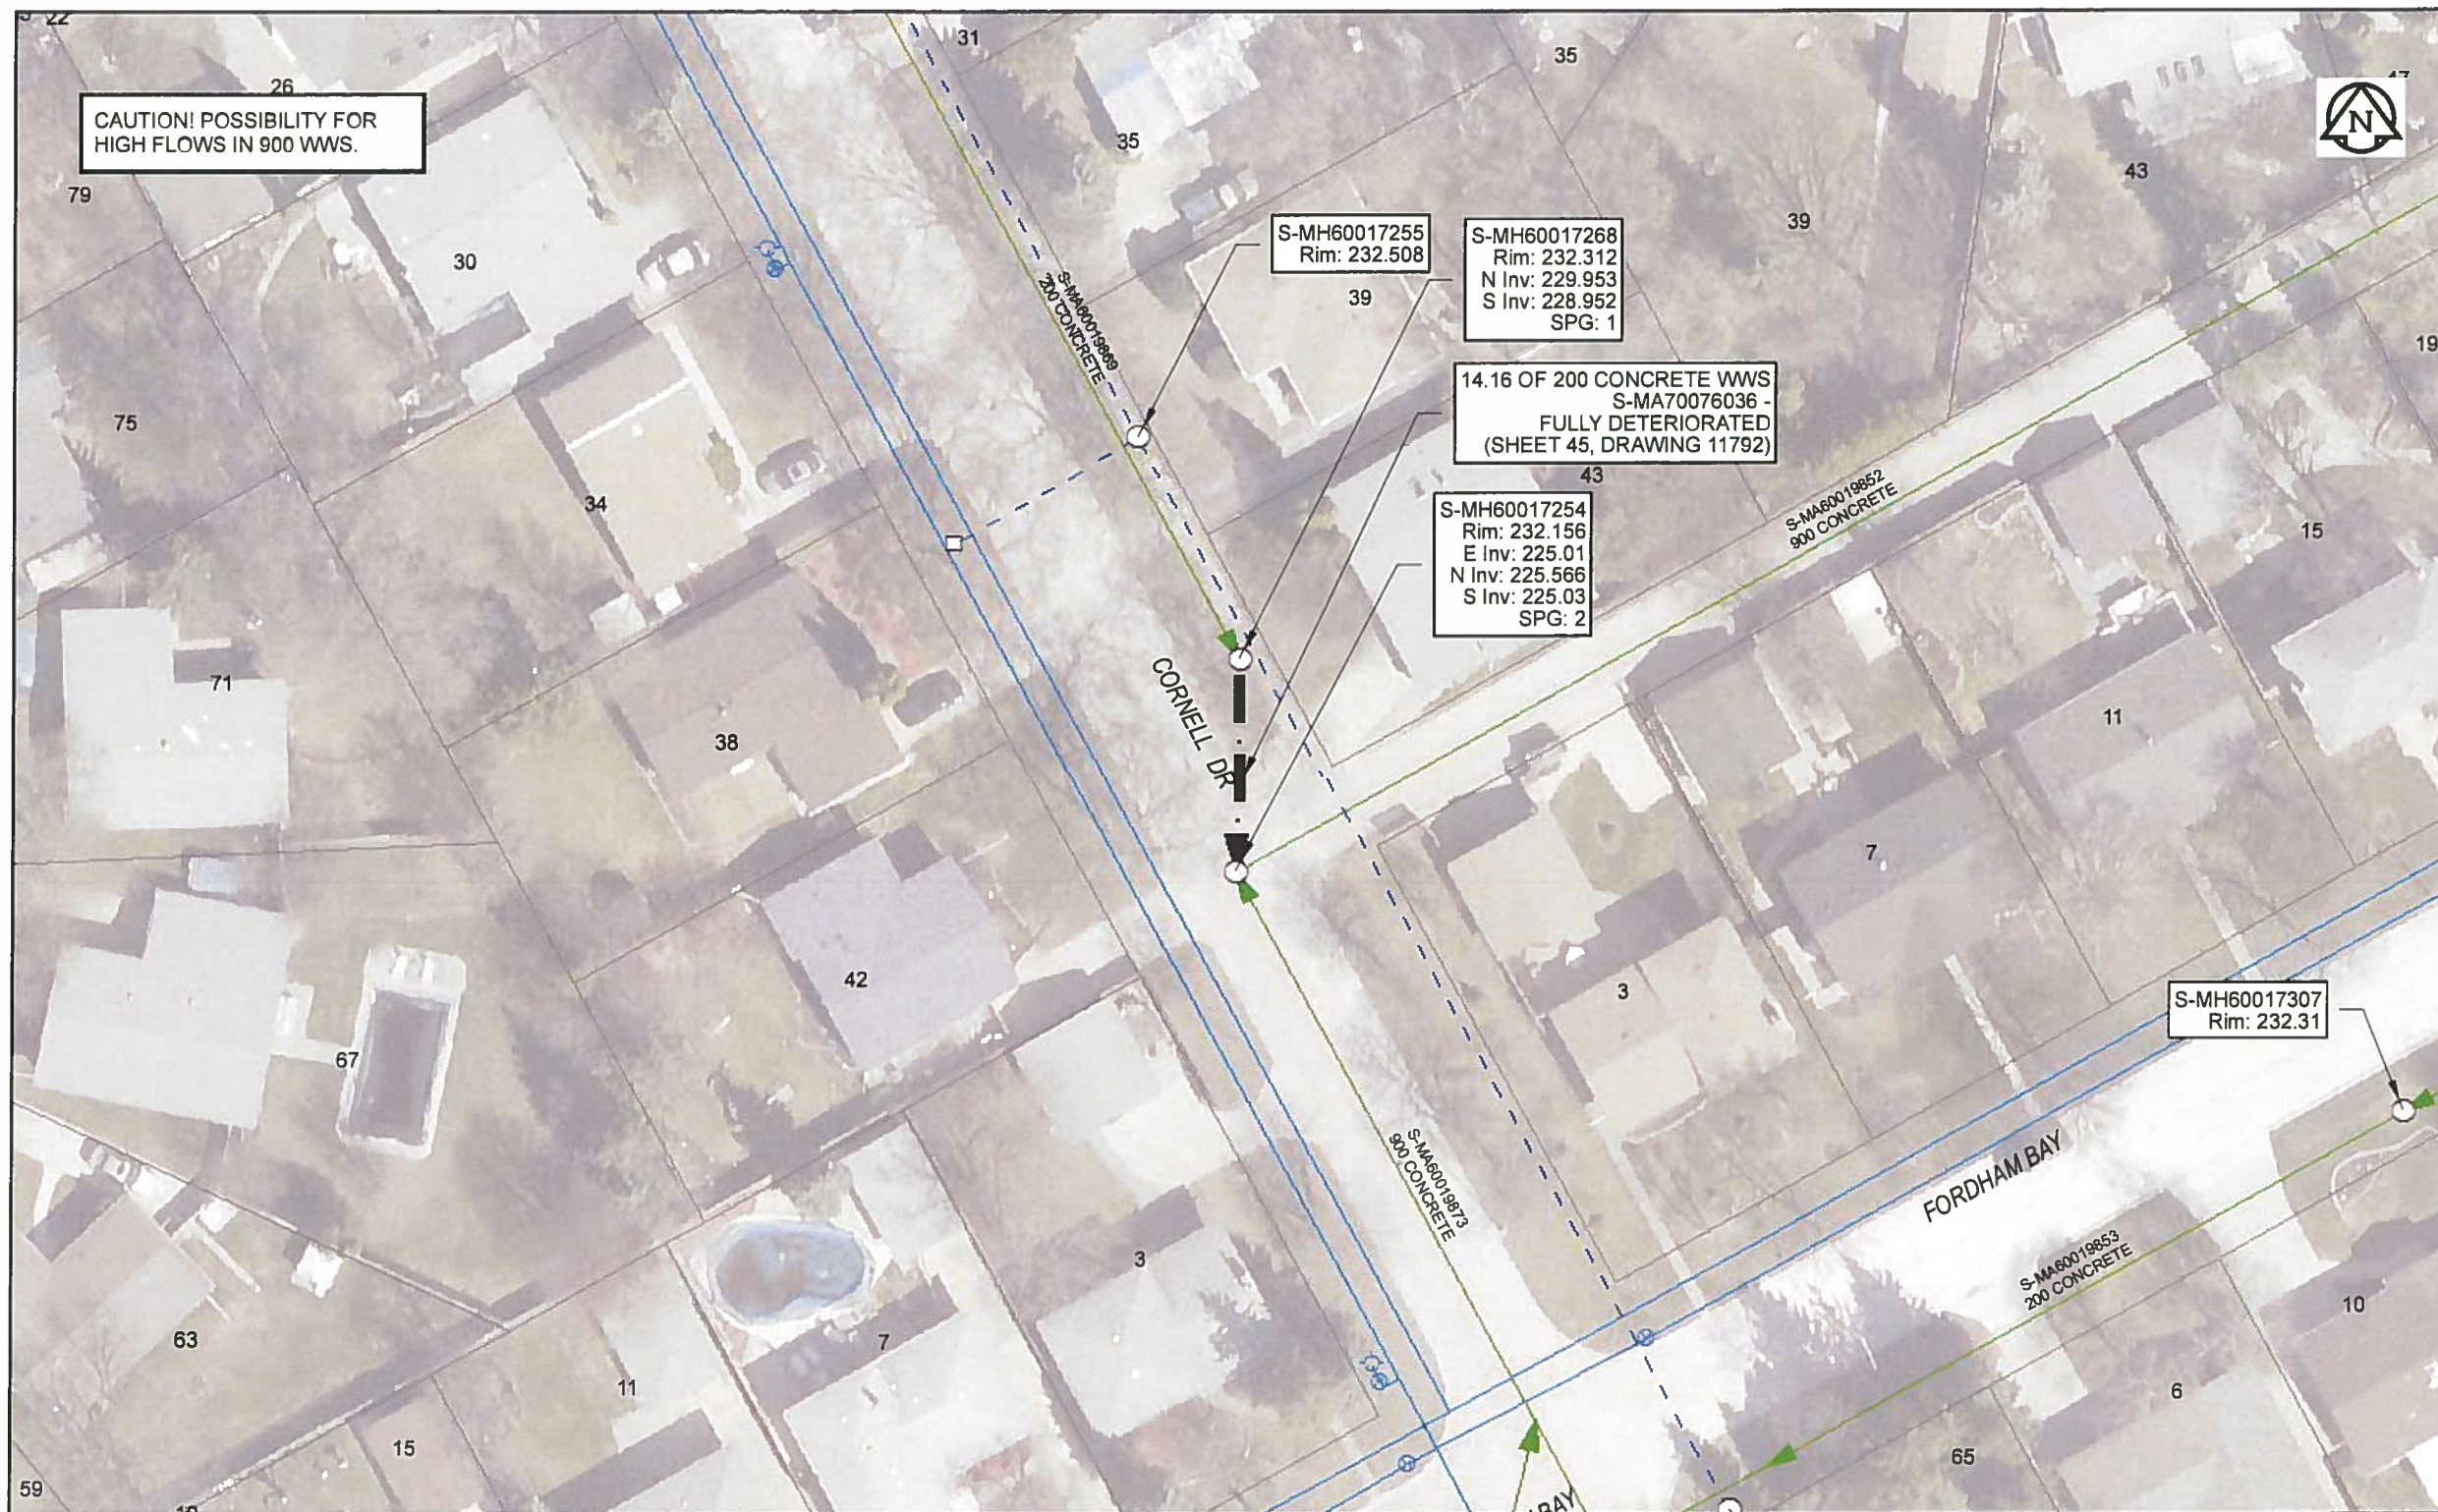

**Sewer Junction Information**  
(From Video Inspection)

Reference MH Distance Size Clock

**Traffic Controls**  
Regional Street Lane Closure Required: No  
Impacted Regional Street: N/A

**General Requirements:**  
Residential Street Restrictions

**WARNING**  
IF POWER EQUIPMENT OR EXPLOSIVES ARE TO BE USED FOR EXCAVATION ON THIS PROJECT, THE CONTRACTOR MUST:  
1) NOTIFY THE GAS COMPANY OF THE PROPOSED LOCATION OF EXCAVATION.  
2) TAKE PRECAUTION TO AVOID DAMAGE TO GAS COMPANY INSTALLATIONS.  
SEE PROVINCIAL REGULATION 140/92 FOR DETAILS

**APEGM**  
Certificate of Authorization  
AECOM Canada Ltd.  
No. 4671 Date: *May 24/18*

**METRIC**  
WHOLE NUMBERS INDICATE MILLIMETRES  
DECIMALIZED NUMBERS INDICATE METRES  
0 2.5 5 10 15 20  
Meters

**RECORD DRAWING**  
BID OPPORTUNITY NO. 224-2018

AECOM REVIEW DRAFT CHK

FILE NAME: 2017 Lining.mxd SAVED BY: ES

**LOCATION APPROVED**  
UNDERGROUND STRUCTURES

SUPR. U/G STRUCTURES COMMITTEE	DATE

**NOTE:**  
LOCATION OF UNDERGROUND STRUCTURES AS SHOWN ARE BASED ON THE BEST INFORMATION AVAILABLE. BUT NO GUARANTEE IS GIVEN THAT ALL EXISTING UTILITIES ARE SHOWN OR THAT THE GIVEN LOCATIONS ARE EXACT. CONFIRMATION OF EXISTENCE AND EXACT LOCATION OF ALL SERVICES MUST BE OBTAINED FROM THE INDIVIDUAL UTILITIES BEFORE PROCEEDING WITH CONSTRUCTION.

NO.	ISSUED FOR CONSTRUCTION	YY/MM/DD	BY
0	ISSUED FOR CONSTRUCTION	18/05/24	ES

DESIGNED BY	CHKD BY	DATE
NK	<i>Clair</i>	
DRAWN BY	APPROVED BY	DATE
ES	<i>[Signature]</i>	
HOR. SCALE	VERT. SCALE	DATE
1:500	N/A	

**AECOM**

DESIGNED BY: NK  
CHKD BY: *Clair*  
DRAWN BY: ES  
APPROVED BY: *[Signature]*  
HOR. SCALE: 1:500  
VERT. SCALE: N/A

PROFESSIONAL'S SEAL

PROVINCE OF MANITOBA  
A.D.  
BRAUN  
Member  
24453  
REGISTERED PROFESSIONAL ENGINEER

CONSULTANT DRAWING NO.  
60561478-01-C-2017 Lining-R0X.mxd

**THE CITY OF WINNIPEG**  
WATER AND WASTE DEPARTMENT

2017 SEWER RENEWALS  
BY CIPP LINING  
CONTRACT 4  
S-MA70076036  
CORNELL DR (EPL TO CL)  
2ND MH S OF SILVERSTONE AVE TO 3RD MH S OF SILVERSTONE AVE

SHEET 45 OF 59  
CITY DRAWING NUMBER  
11792  
REV 0