


B SIZE 11" X 17" (279mm x 432mm)

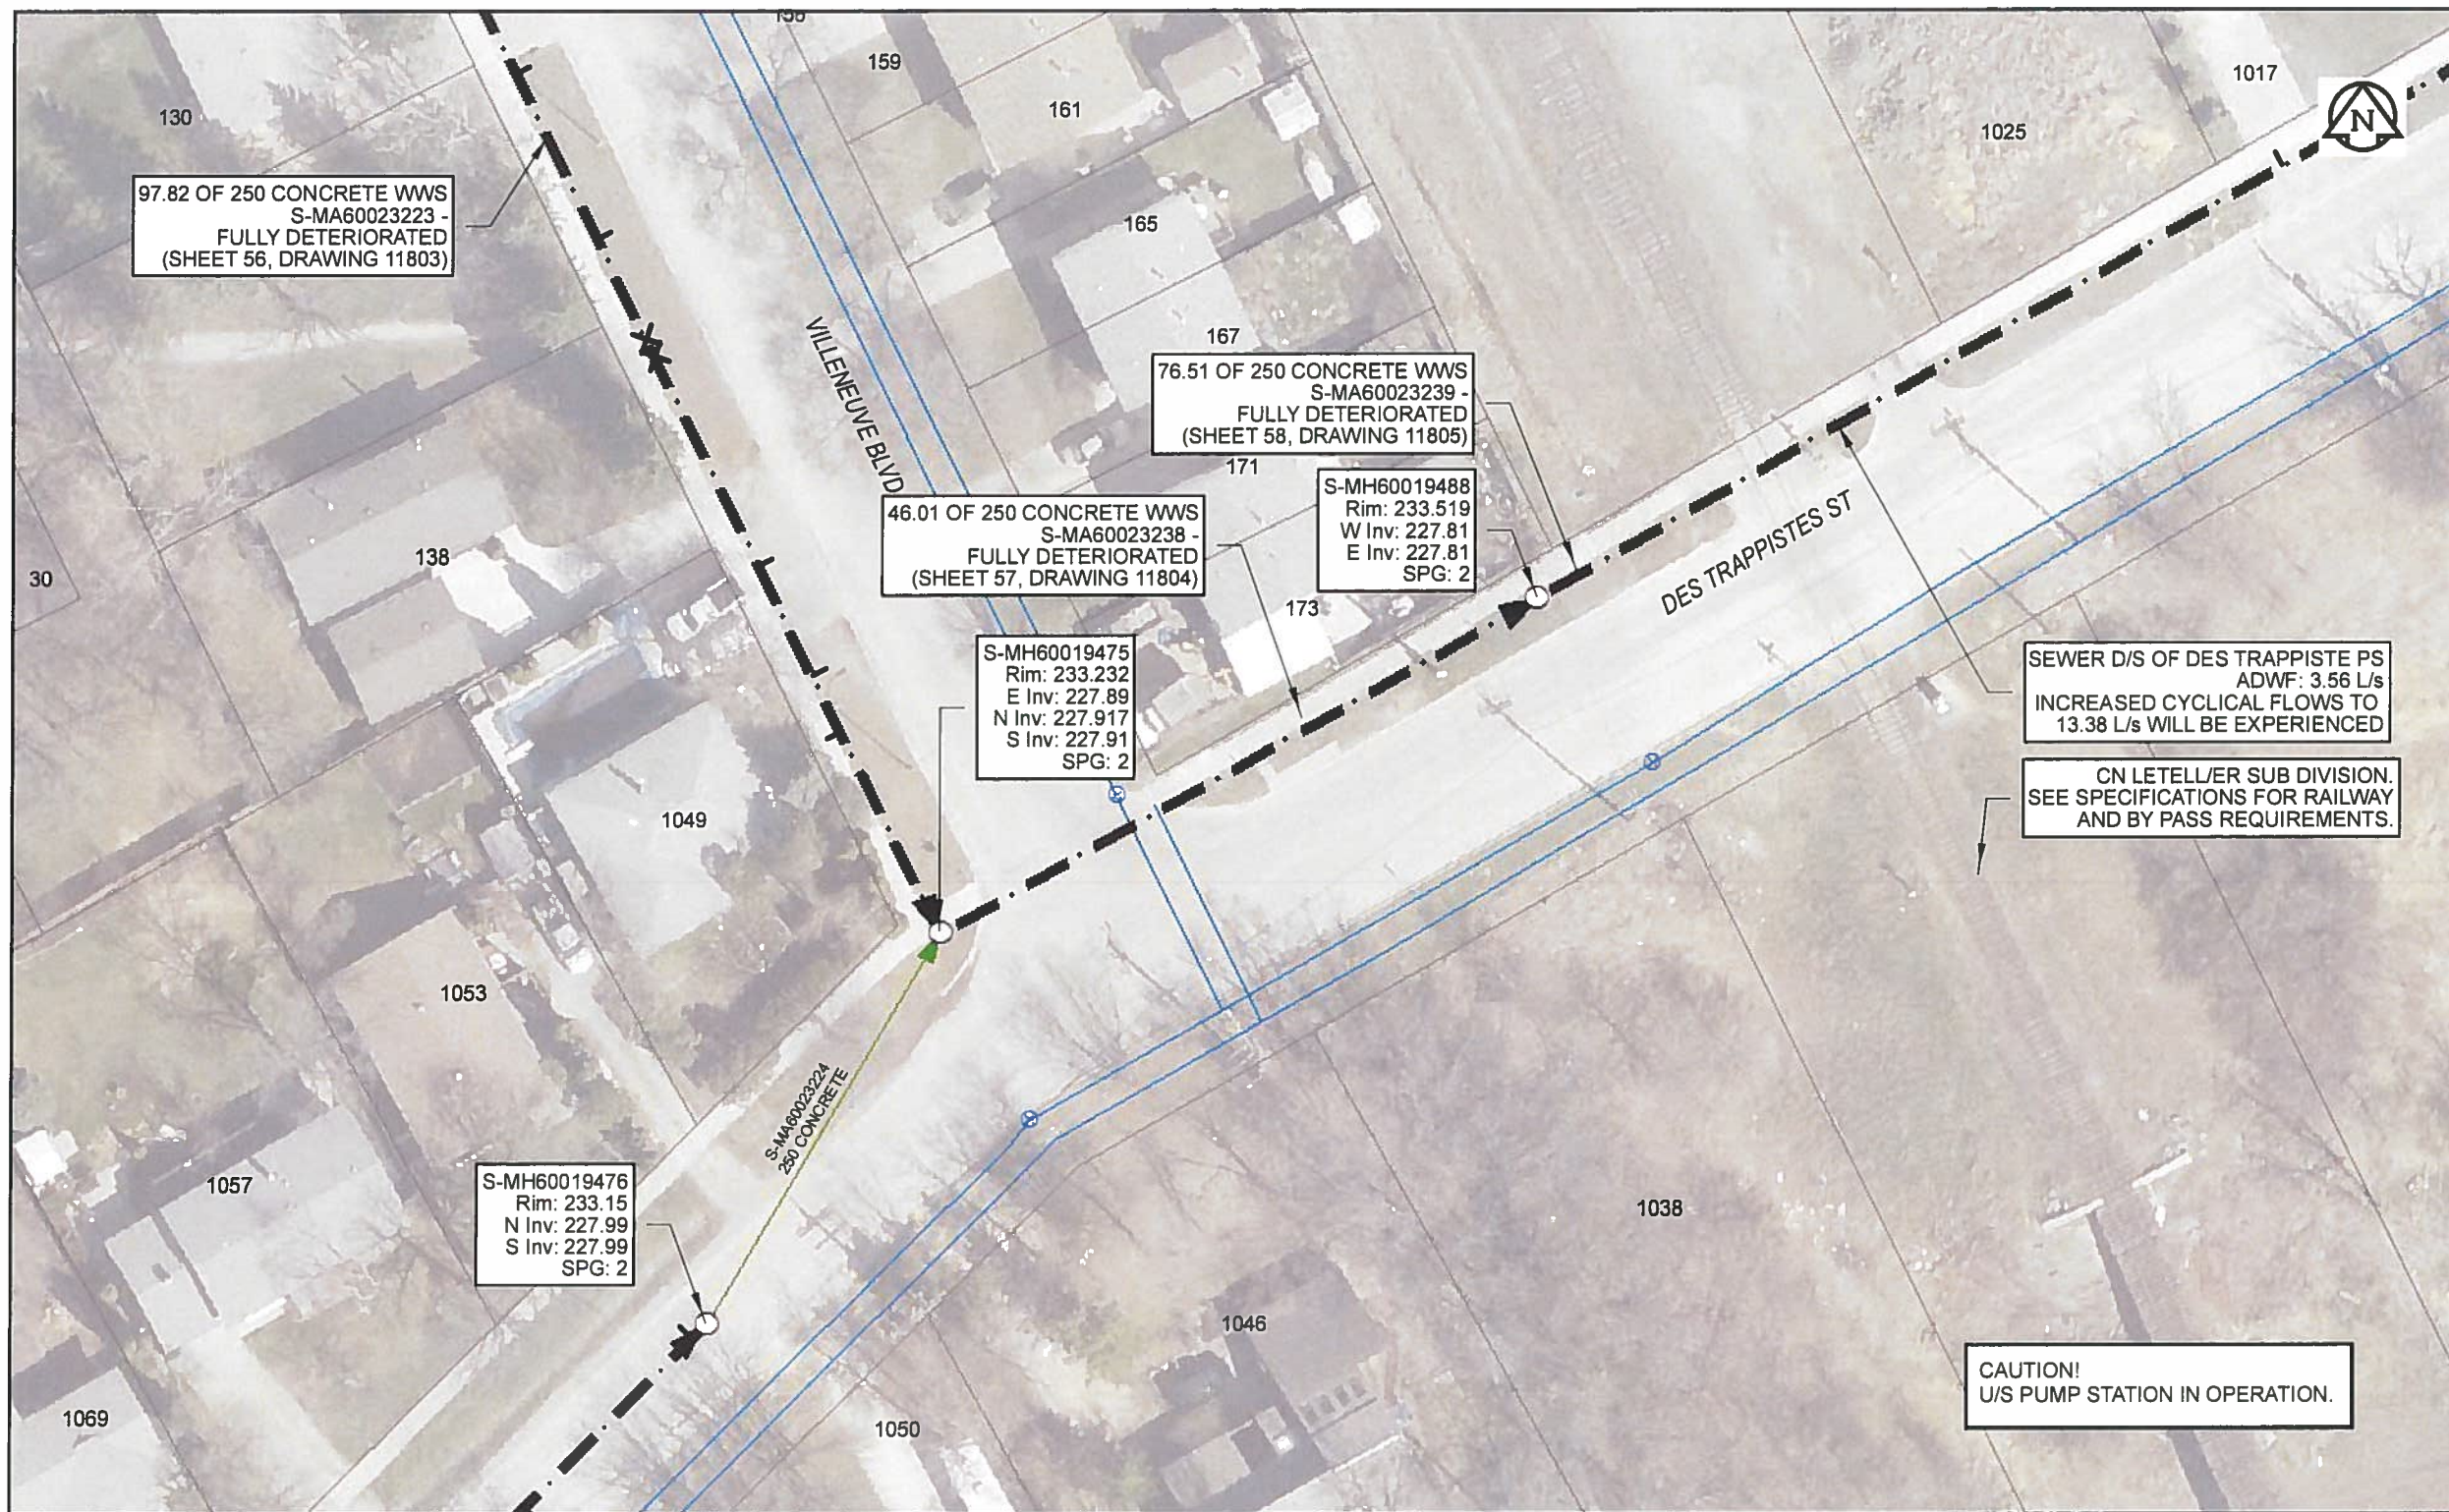

Sewer Junction Information
(From Video Inspection)

Reference MH Distance Size Clock

Reference MH	Distance	Size	Clock
-	-	-	-

Traffic Controls
Regional Street Lane Closure Required: No
Impacted Regional Street N/A

General Requirements:
Residential Street Restrictions

WARNING
IF POWER EQUIPMENT OR EXPLOSIVES ARE TO BE USED FOR EXCAVATION ON THIS PROJECT, THE CONTRACTOR MUST:
1) NOTIFY THE GAS COMPANY OF THE PROPOSED LOCATION OF EXCAVATION
2) TAKE PRECAUTION TO AVOID DAMAGE TO GAS COMPANY INSTALLATIONS
SEE PROVINCIAL REGULATION 140/92 FOR DETAILS

APEGM
Certificate of Authorization
AECOM Canada Ltd.
No. 4671 Date: *May 24/18*

METRIC
WHOLE NUMBERS INDICATE MILLIMETRES
DECIMALIZED NUMBERS INDICATE METRES
0 2.5 5 10 15 20
Meters

RECORD DRAWING
BID OPPORTUNITY NO. 224-2018

AECOM REVIEW DRAFT CHK

FILE NAME: 2017 Lining.mxd SAVED BY: ES

LOCATION APPROVED UNDERGROUND STRUCTURES

SUPR. U/G STRUCTURES	DATE

NOTE:
LOCATION OF UNDERGROUND STRUCTURES AS SHOWN ARE BASED ON THE BEST INFORMATION AVAILABLE. BUT NO GUARANTEE IS GIVEN THAT ALL EXISTING UTILITIES ARE SHOWN OR THAT THE GIVEN LOCATIONS ARE EXACT. CONFIRMATION OF EXISTENCE AND EXACT LOCATION OF ALL SERVICES MUST BE OBTAINED FROM THE INDIVIDUAL UTILITIES BEFORE PROCEEDING WITH CONSTRUCTION.

NO.	ISSUED FOR CONSTRUCTION	YY/MM/DD	ES
0	ISSUED FOR CONSTRUCTION	18/05/24	ES

DESIGNED BY	CHECKED BY
NK	<i>Clair</i>
DRAWN BY	APPROVED BY
ES	<i>[Signature]</i>
HOR. SCALE	RELEASED FOR CONSTRUCTION
1:500	<i>[Signature]</i>
VERT. SCALE	DATE
N/A	<i>May 24/18</i>

AECOM

DESIGNED BY NK CHECKED BY *Clair*

DRAWN BY ES APPROVED BY *[Signature]*

HOR. SCALE 1:500 RELEASED FOR CONSTRUCTION

VERT. SCALE N/A DATE *May 24/18*

PROFESSIONAL'S SEAL

PROVINCE OF MANITOBA
[Signature]
A.B.
BRAUN
Member
24453
REGISTERED PROFESSIONAL ENGINEER

CONSULTANT DRAWING NO.
60561478-01-C-2017 Lining-ROX.mxd

THE CITY OF WINNIPEG
WATER AND WASTE DEPARTMENT

2017 SEWER RENEWALS
BY CIPP LINING
CONTRACT 4
S-MA60023238
DES TRAPPISTES ST
MH AT VILLENUEVE BLVD TO 1ST MH E OF VILLENUEVE BLVD

SHEET 57 OF 59
CITY DRAWING NUMBER
11804
REV 0