


B SIZE 11" X 17" (279mm x 432mm)

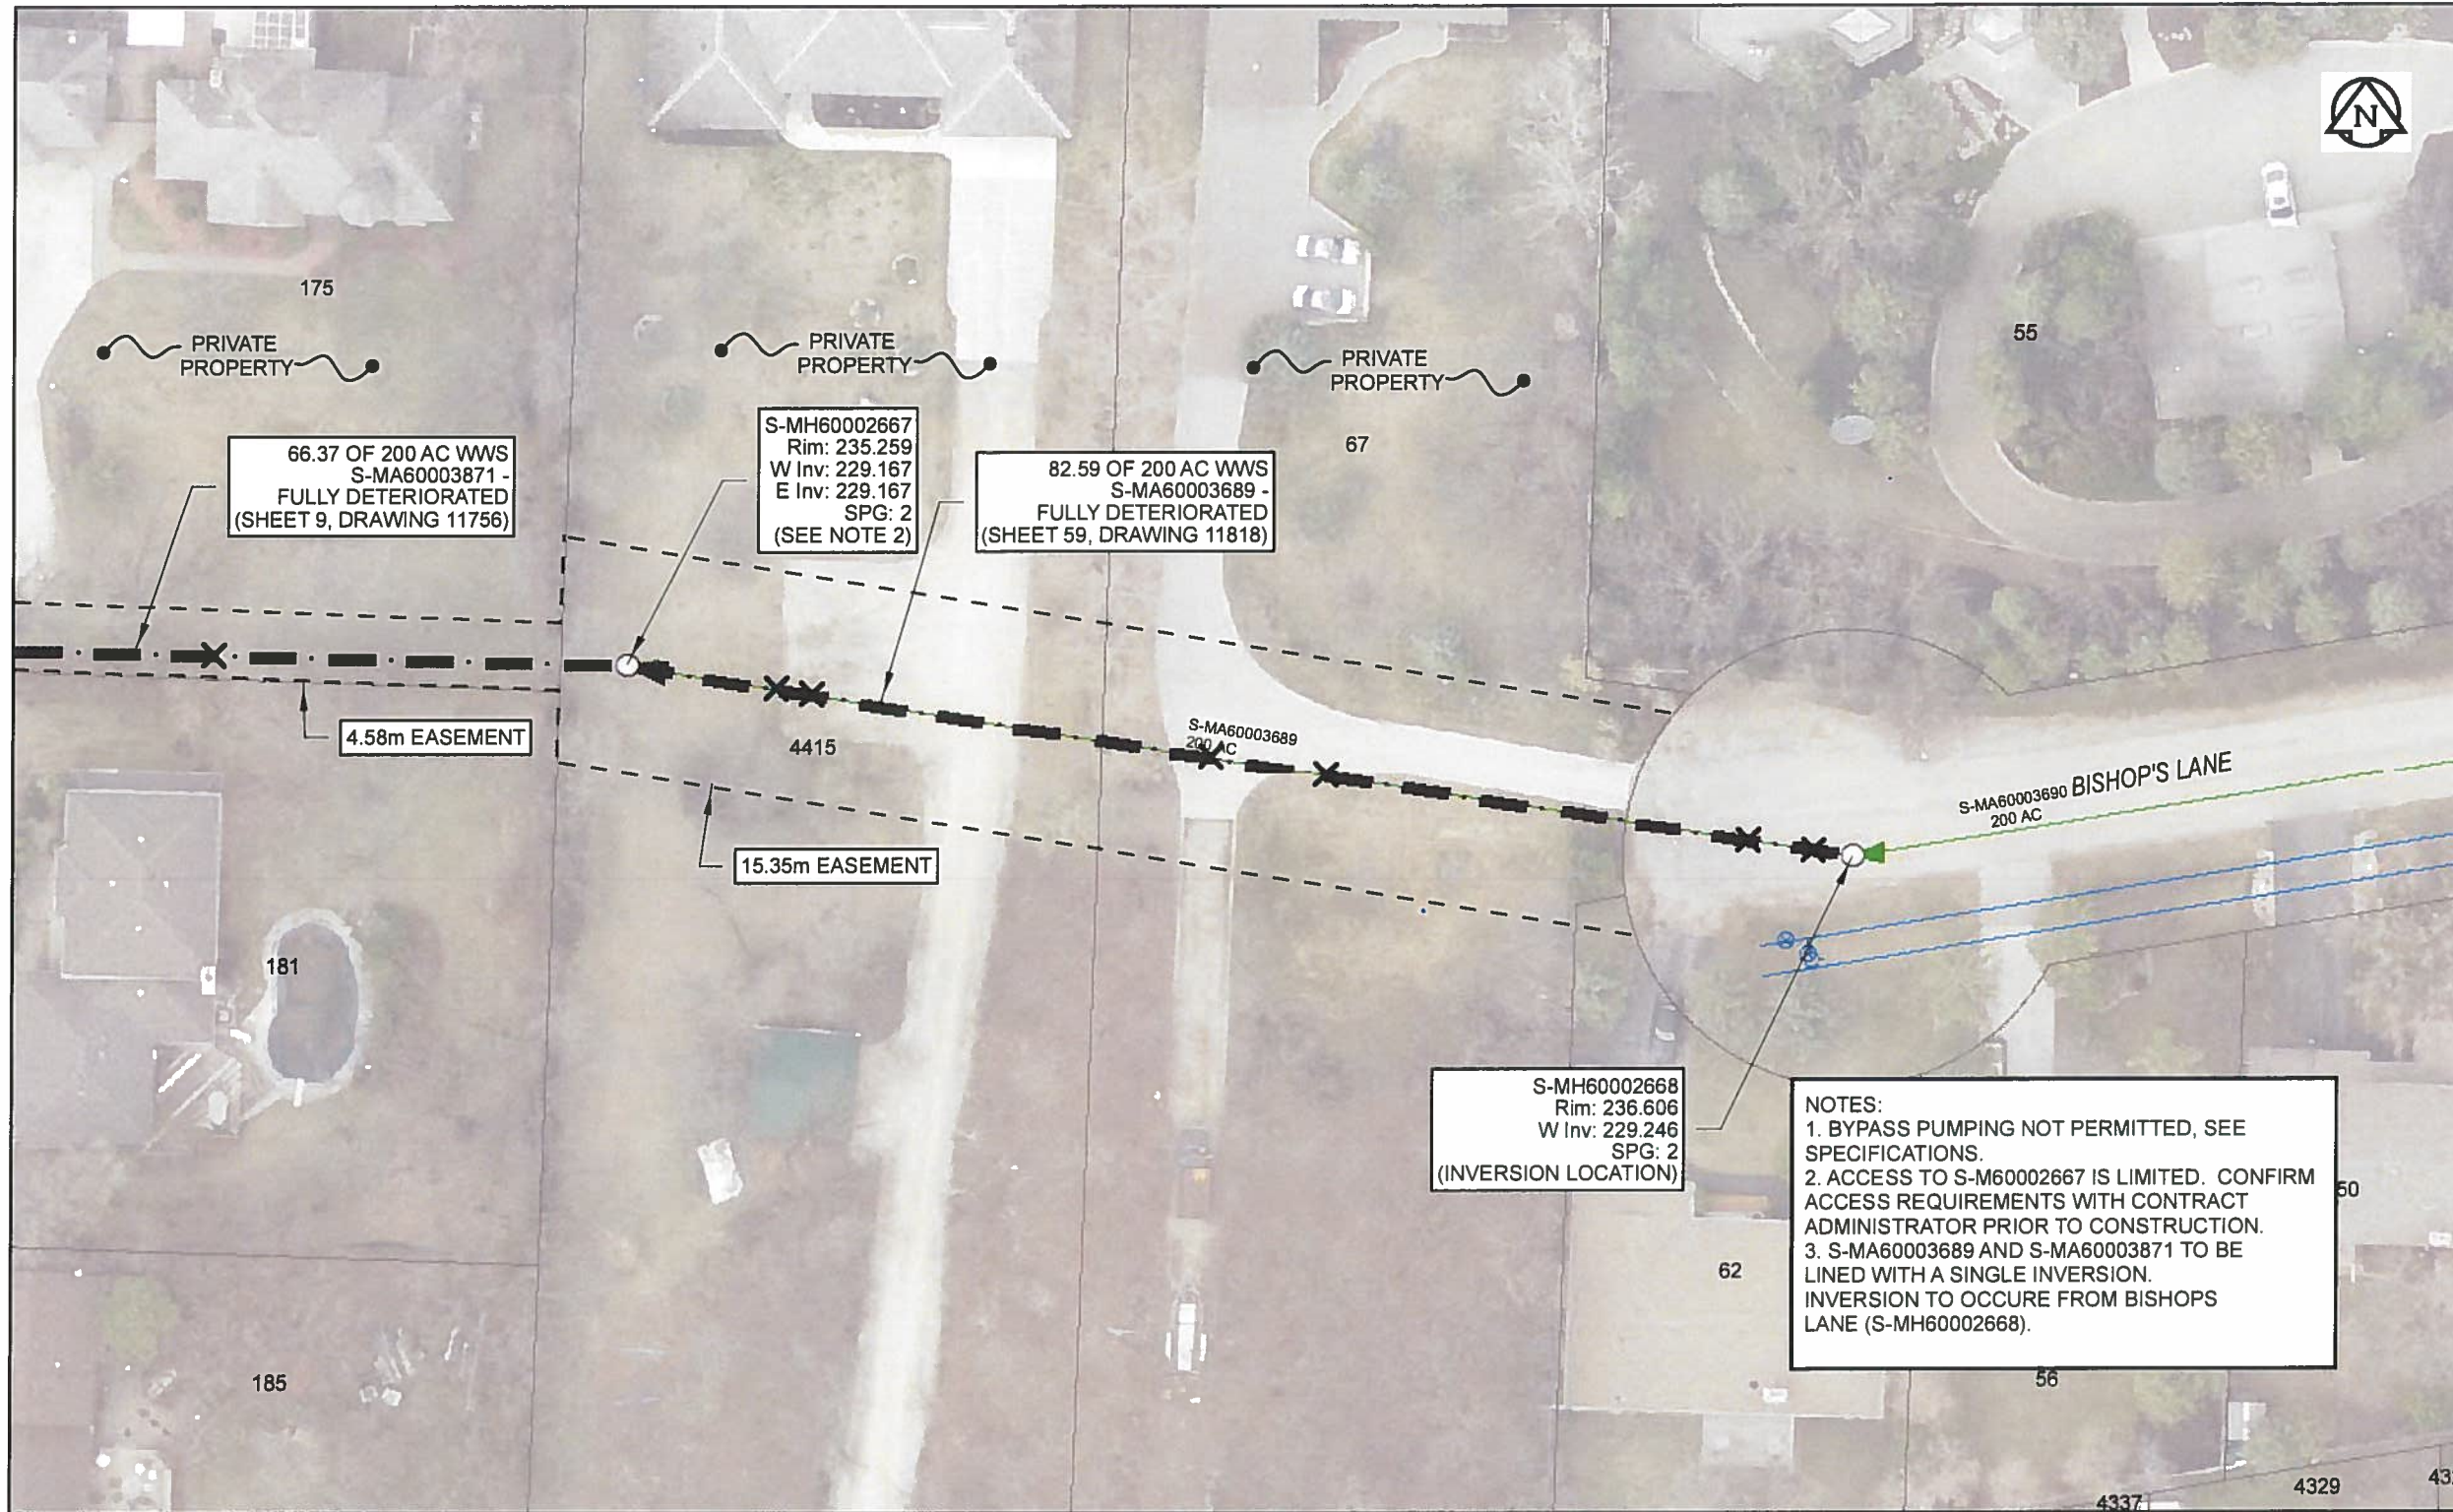

Sewer Junction Information

(From Video Inspection)

Reference MH	Distance	Size	Clock
S-MH60002668	002.9	100	12
-	007.3	100	12
-	036.5	100	12
-	043.5	100	12
-	070.8	100	12
-	071.9	100	12

Traffic Controls
Regional Street Lane Closure Required No
Impacted Regional Street N/A

General Requirements:
Residential Street Restrictions

WARNING
IF POWER EQUIPMENT OR EXPLOSIVES ARE TO BE USED FOR EXCAVATION ON THIS PROJECT, THE CONTRACTOR MUST:
1) NOTIFY THE GAS COMPANY OF THE PROPOSED LOCATION OF EXCAVATION.
2) TAKE PRECAUTION TO AVOID DAMAGE TO GAS COMPANY INSTALLATIONS.
SEE PROVINCIAL REGULATION 140/92 FOR DETAILS

AECOM
Certificate of Authorization
AECOM Canada Ltd.
No. 4671 Date: *May 24/18*

METRIC
WHOLE NUMBERS INDICATE MILLIMETRES
DECIMALIZED NUMBERS INDICATE METRES
0 2.5 5 10 15 20
Meters

NOTES:
1. BYPASS PUMPING NOT PERMITTED, SEE SPECIFICATIONS.
2. ACCESS TO S-M60002667 IS LIMITED. CONFIRM ACCESS REQUIREMENTS WITH CONTRACT ADMINISTRATOR PRIOR TO CONSTRUCTION.
3. S-MA60003689 AND S-MA60003871 TO BE LINED WITH A SINGLE INVERSION. INVERSION TO OCCURE FROM BISHOPS LANE (S-MH60002668).

AECOM REVIEW DRAFT CHK

FILE NAME: 2017 Lining.mxd SAVED BY: ES

LOCATION APPROVED UNDERGROUND STRUCTURES

SUPR. U/G STRUCTURES COMMITTEE	DATE

NOTE:
LOCATION OF UNDERGROUND STRUCTURES AS SHOWN ARE BASED ON THE BEST INFORMATION AVAILABLE. BUT NO GUARANTEE IS GIVEN THAT ALL EXISTING UTILITIES ARE SHOWN OR THAT THE GIVEN LOCATIONS ARE EXACT. CONFIRMATION OF EXISTENCE AND EXACT LOCATION OF ALL SERVICES MUST BE OBTAINED FROM THE INDIVIDUAL UTILITIES BEFORE PROCEEDING WITH CONSTRUCTION.

NO.	ISSUED FOR CONSTRUCTION	YY/MM/DD	ES
0	ISSUED FOR CONSTRUCTION	18/05/24	ES

DESIGNED BY	CHECKED BY	DATE
NK	<i>[Signature]</i>	
DRAWN BY	APPROVED BY	DATE
ES	<i>[Signature]</i>	
HOR. SCALE	VERT. SCALE	DATE
1:500	N/A	

AECOM

DESIGNED BY: NK
CHECKED BY: *[Signature]*
DRAWN BY: ES
APPROVED BY: *[Signature]*
HOR. SCALE: 1:500
VERT. SCALE: N/A
DATE: *[Signature]*

PROFESSIONAL'S SEAL

PROVINCE OF MANITOBA
[Signature]
A.B. BRAUN
Member
24453
REGISTERED PROFESSIONAL ENGINEER

CONSULTANT DRAWING NO. 60561478-01-C-2017 Lining-R0X.mxd

THE CITY OF WINNIPEG WATER AND WASTE DEPARTMENT

2017 SEWER RENEWALS
BY CIPP LINING
CONTRACT 4
S-MA60003689
BISHOPS LANE
MH AT BISHOPS LANE TO 1ST MH W OF BISHOPS LANE

SHEET 59 OF 59
CITY DRAWING NUMBER 11818
REV 0