

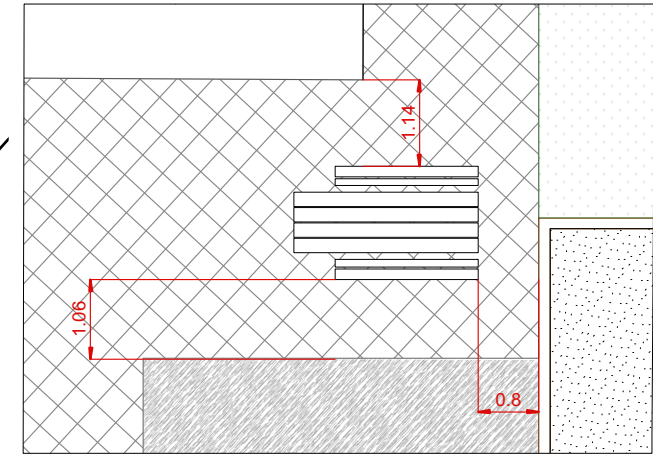



Morgan Cr.

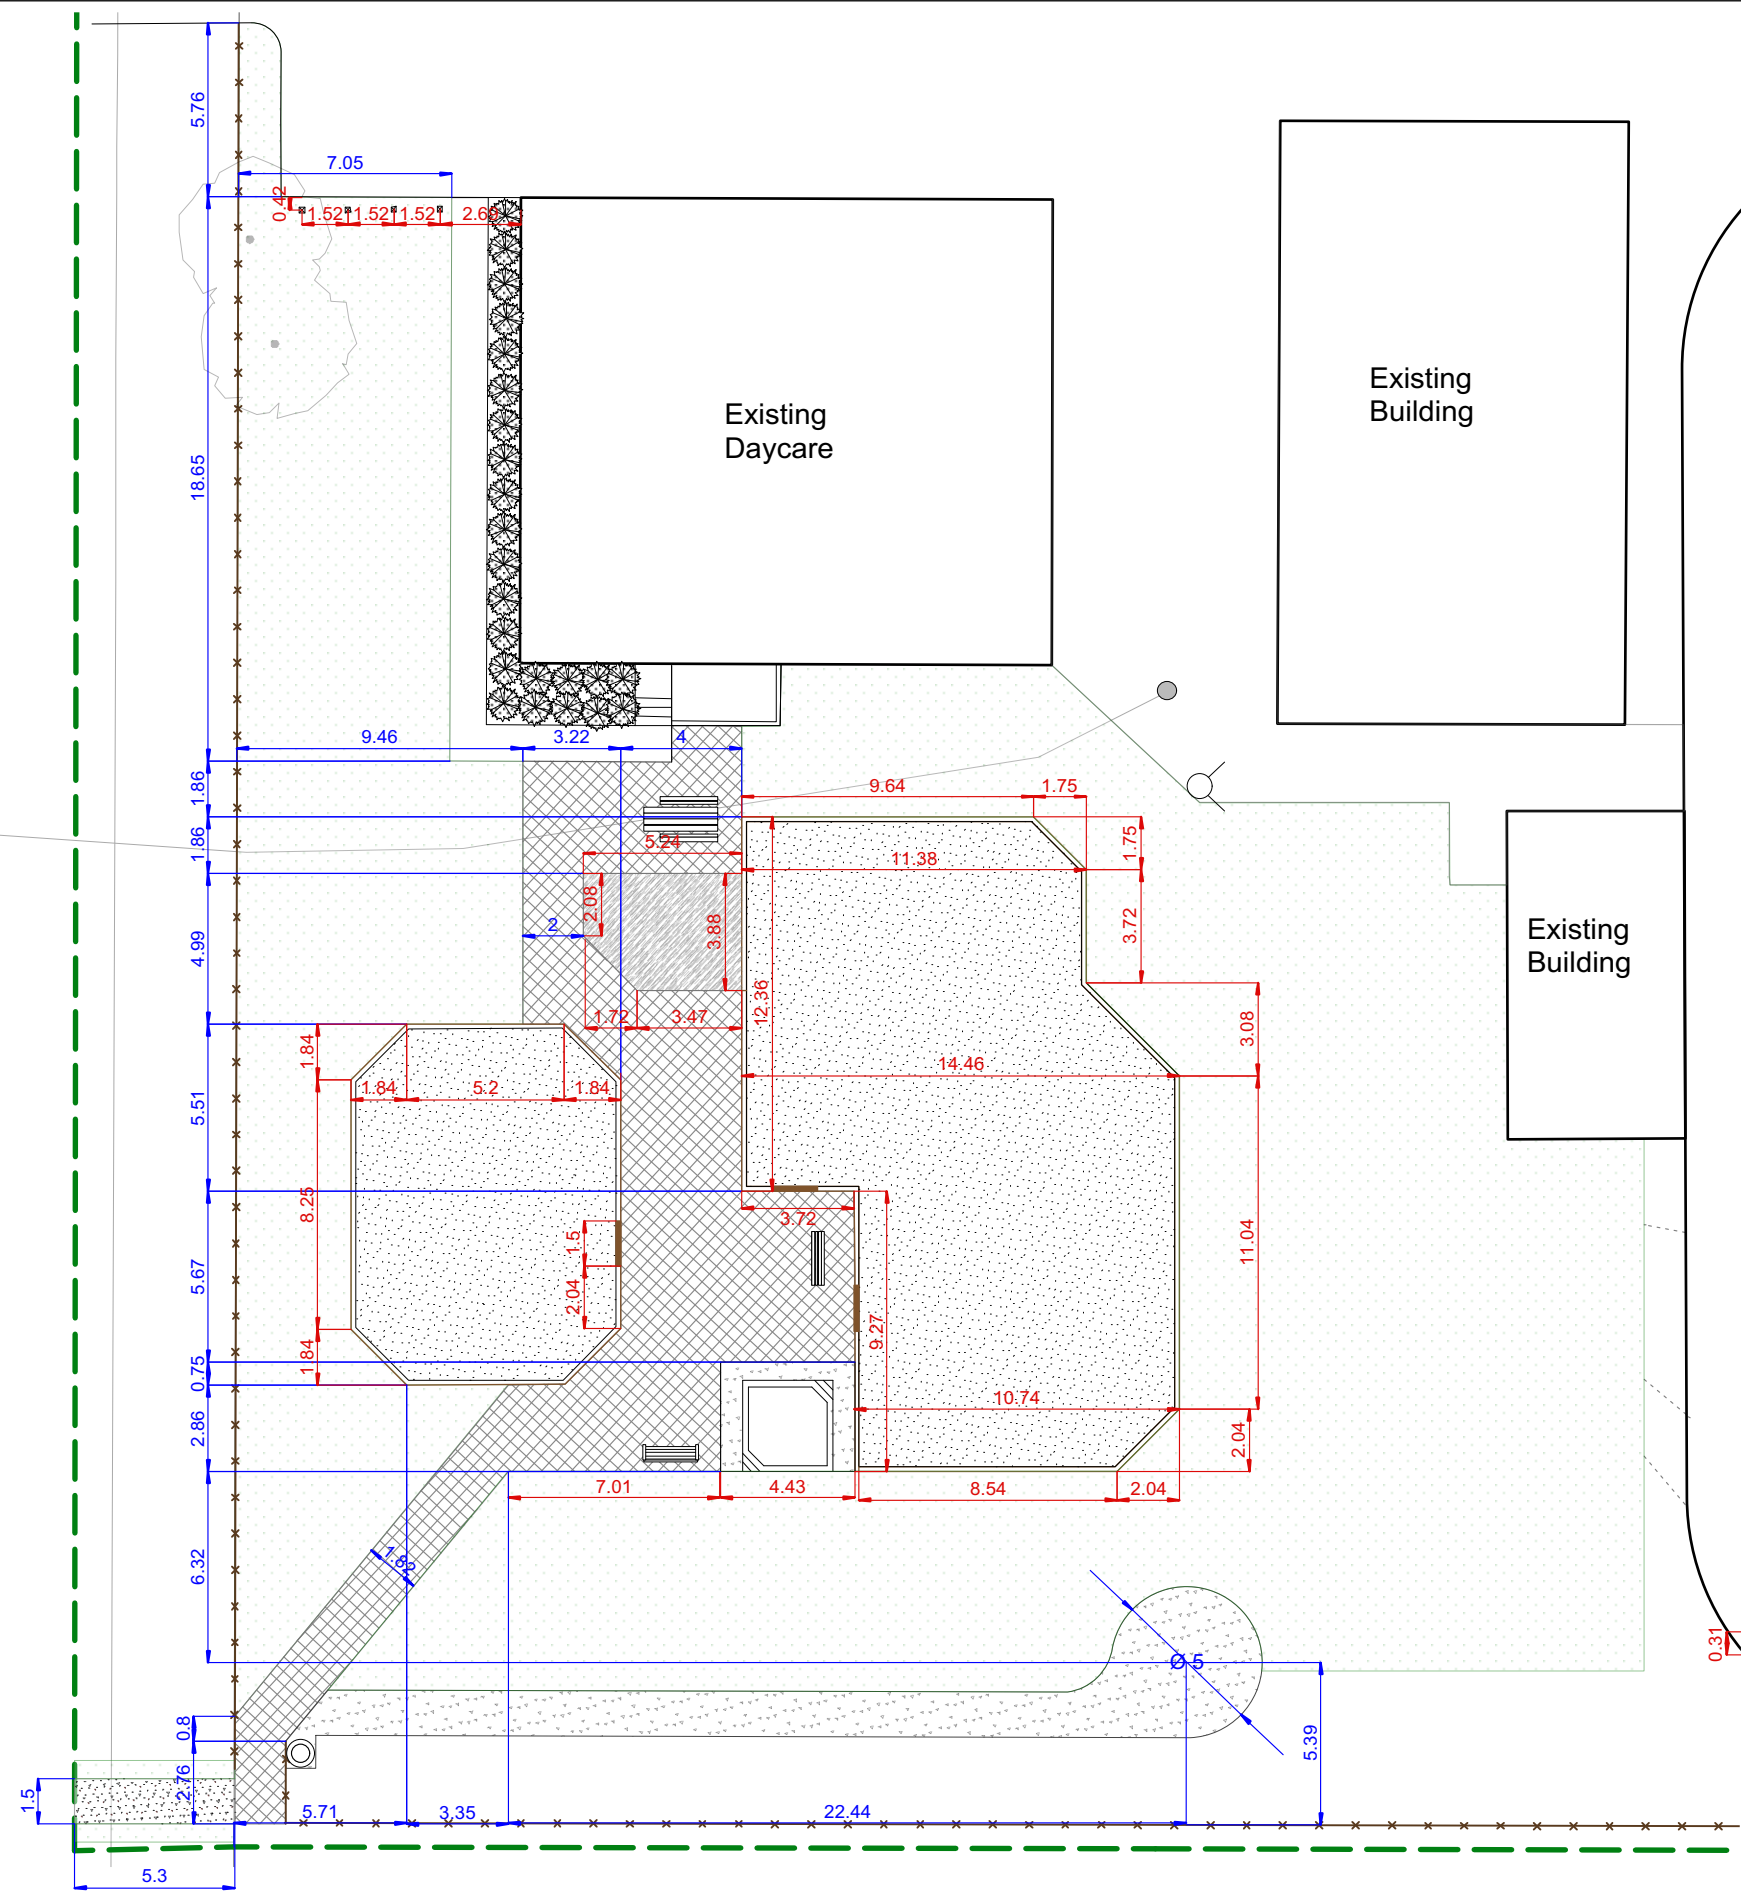

PICNIC TABLE LAYOUT- 1:100

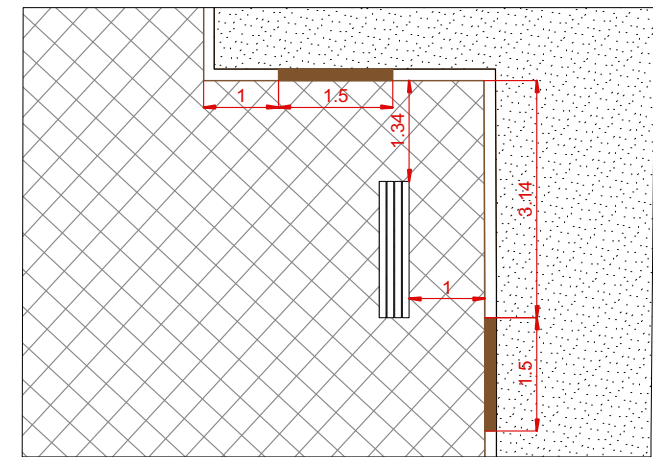

BENCH AND ACCESSIBLE ENTRY LAYOUT- 1:100

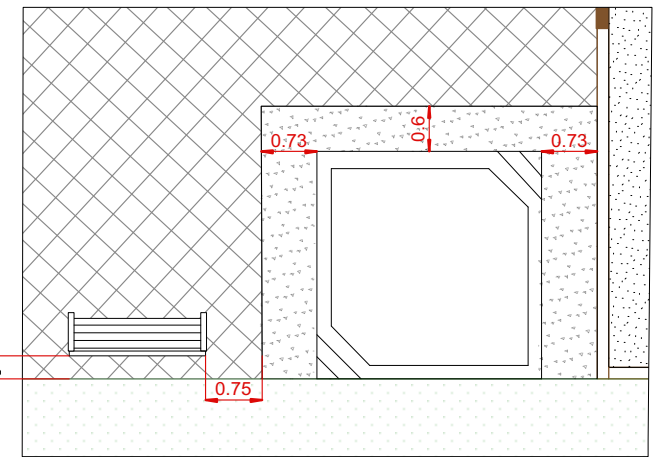

BENCH AND SANDBOX LAYOUT- 1:100



CONTRACTOR TO CONFIRM ALL DIMENSIONS AND REPORT ANY DISCREPANCIES TO CONTRACT ADMINISTRATOR PRIOR TO CONSTRUCTION. LOCATION OF UNDERGROUND STRUCTURES AS SHOWN ARE BASED ON THE BEST INFORMATION AVAILABLE BUT NO GUARANTEE IS GIVEN THAT ALL EXISTING UTILITIES ARE SHOWN OR THAT THE GIVEN LOCATIONS ARE EXACT. CONFIRMATION OF EXISTENCE AND EXACT LOCATION OF ALL SERVICES MUST BE OBTAINED FROM THE INDIVIDUAL UTILITIES BEFORE PROCEEDING WITH CONSTRUCTION.

**Notes**

1. All Dimensions in Metres
2. Dimensions of Play Edging Timbers are to Outside of Timbers
3. Contract Administrator to Approve Layout Prior to Construction

--- Property Line

DESIGNED BY IM	CHECKED BY IL
DRAWN BY IM	APPROVED BY
HORIZ. SCALE VERT. SCALE 1:250	
DATE March 2018	
MANAGER, PARK AND OPEN SPACES	DATE
MANAGER, URBAN DESIGN DIVISION	DATE
DRAWING TITLE Morgan Crescent Playground Redevelopment LAYOUT PLAN	
SITE ADDRESS 305 Morgan Crescent	DRAWING NO. <b>M.43-E</b> BID OPPORTUNITY NO. 236-2018