
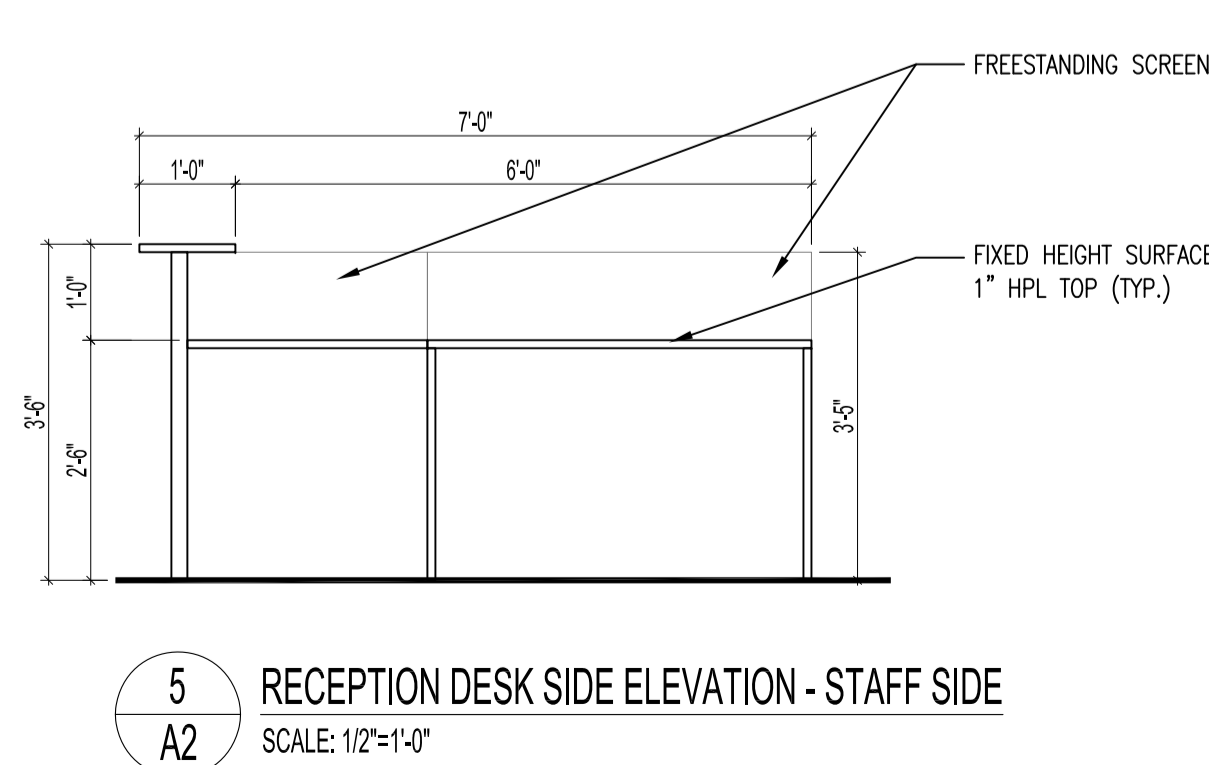
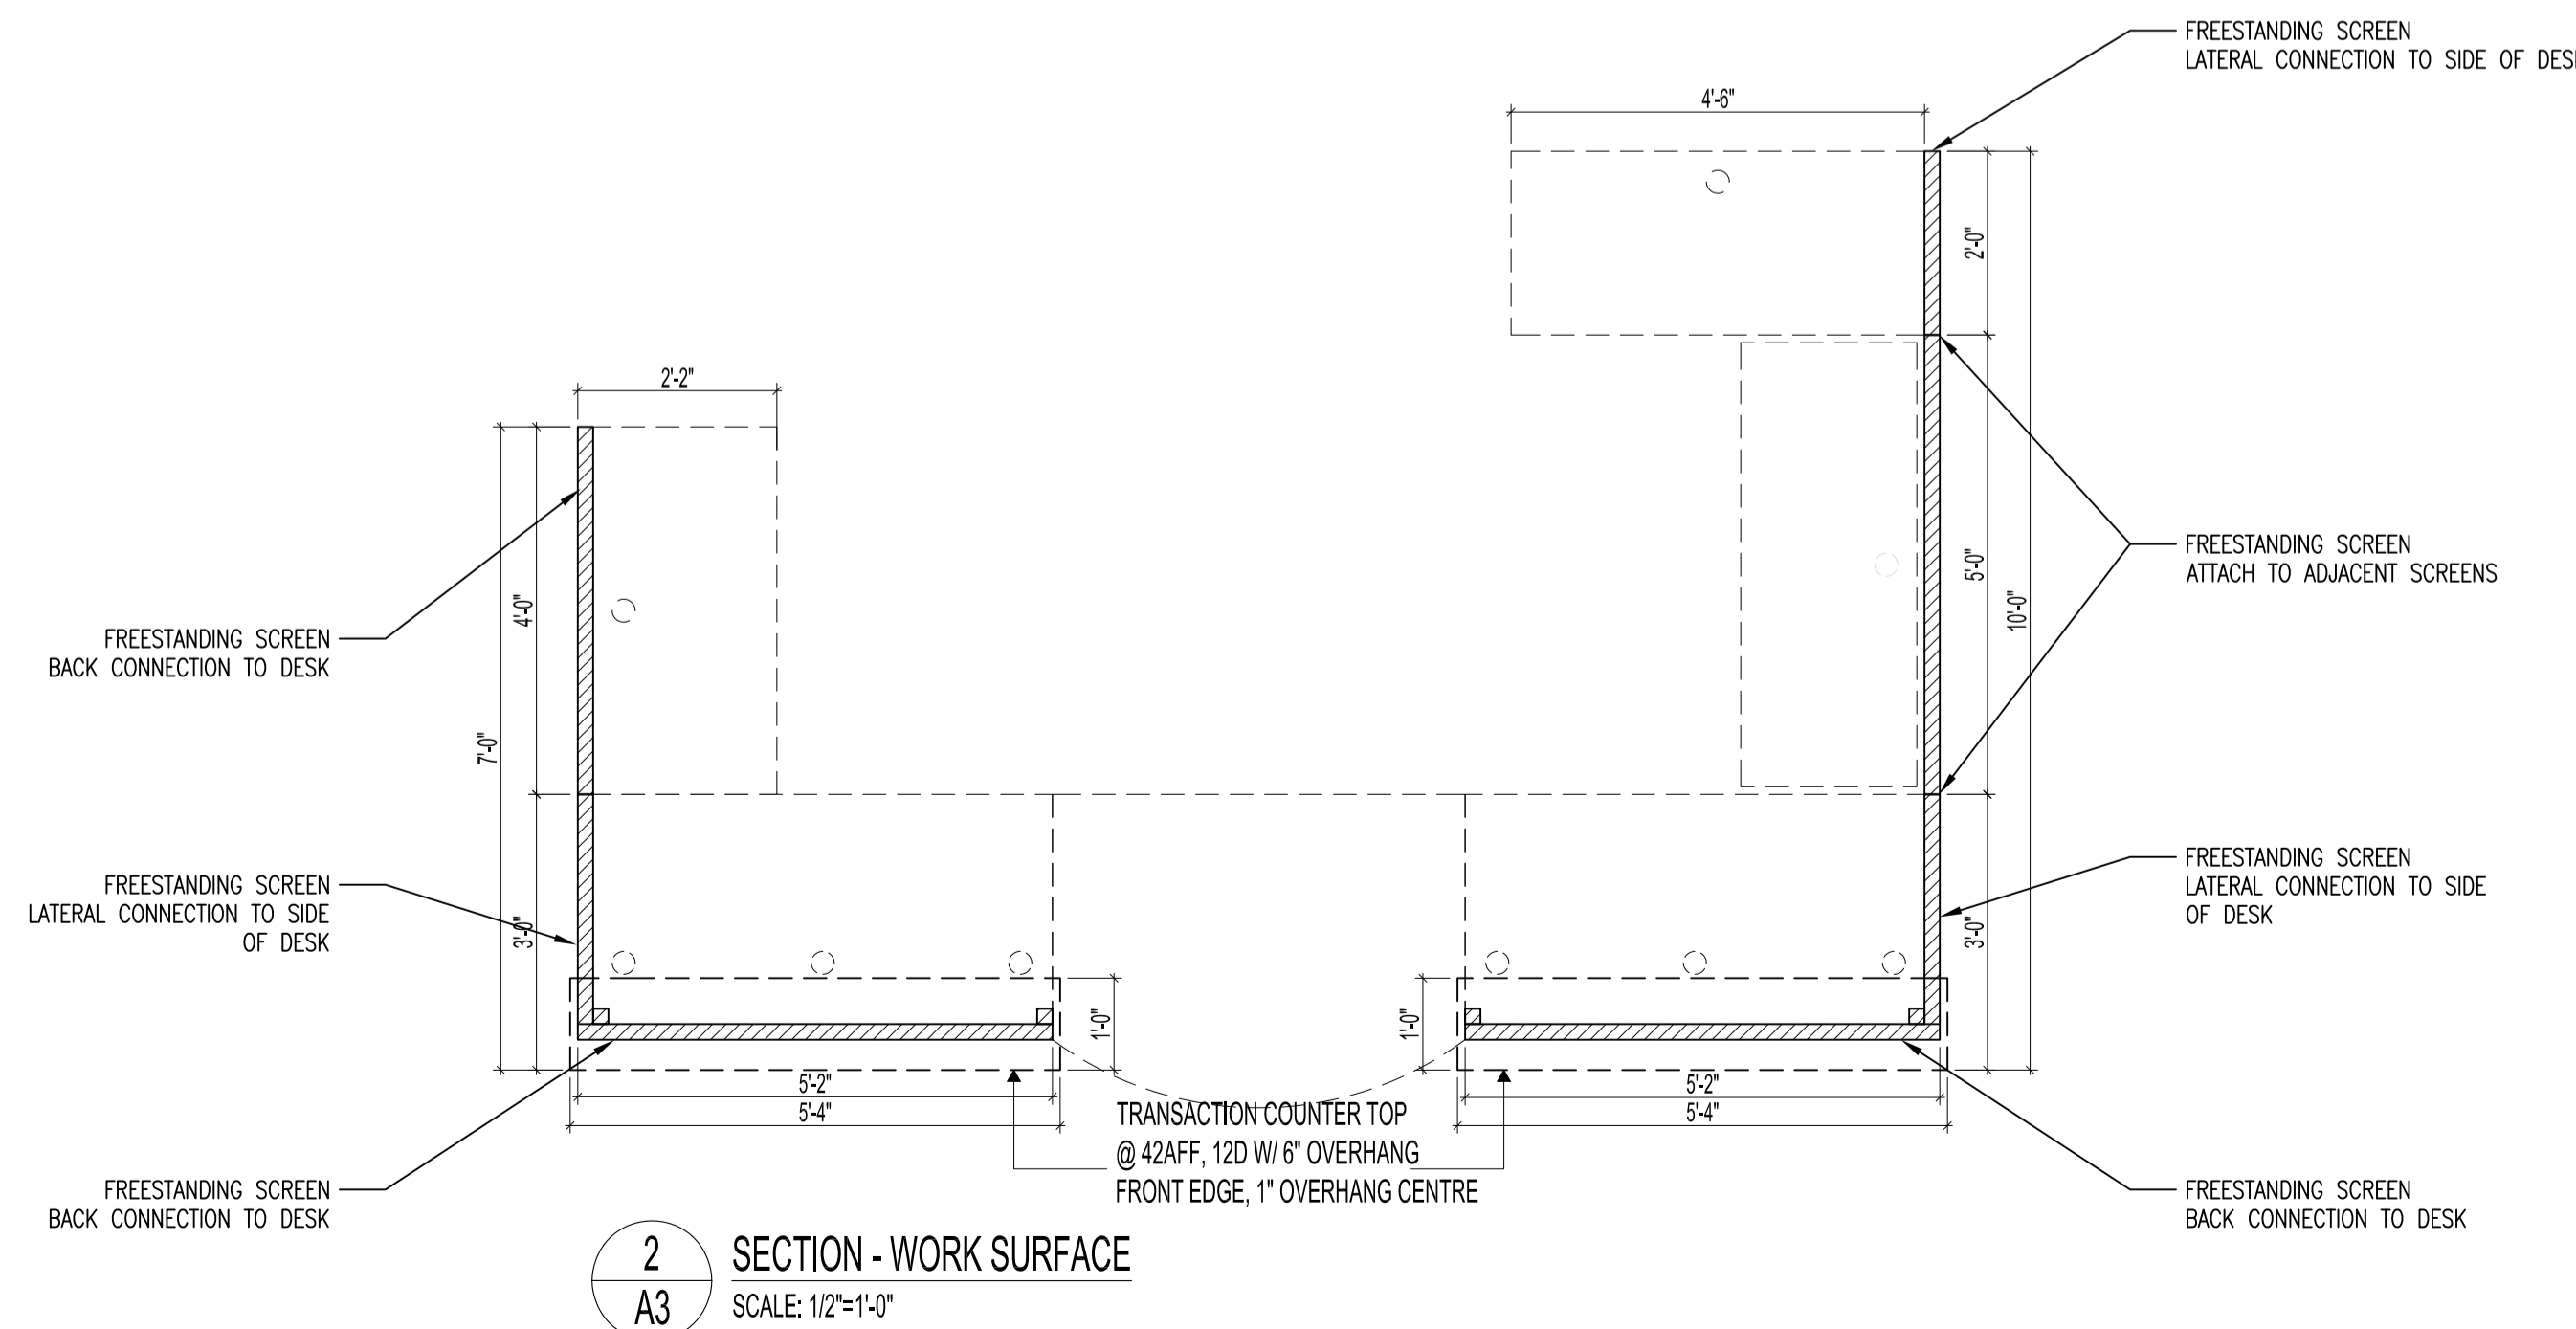


REVISOR: [Symbol] REVISED RECEPTION DESK PLAN - DELETABLE ITEM #2  
SCALE: 1"=1'-0"

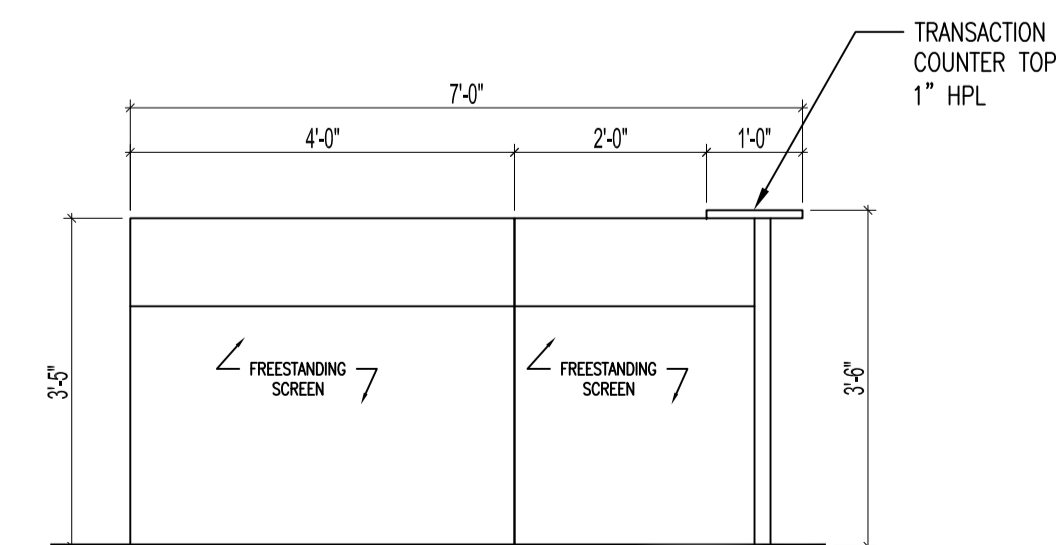

No.	REVISION/DESCRIPTION	BY	DATE
SEAL			

DATE	DRAWN	CHECKED	CAD	DESIGNED	CEA	APPROVED	CAD
2018.07.04	USER	APPROVAL					

THE CITY OF WINNIPEG  
PLANNING, PROPERTY AND  
DEVELOPMENT DEPARTMENT  
MUNICIPAL ACCOMMODATIONS DIVISION  
3-65 GARRY STREET, R3C 4K4

PROJECT  
DYNASTY BUILDING  
RECEPTION DESK UPGRADES

180 KING STREET

SHEET TITLE  
DELETABLE ITEM #2  
PLAN, ELEVATIONS, & SECTIONS

SCALE	PROJECT No:	SHEET No:
AS SHOWN	2018-050	A3