
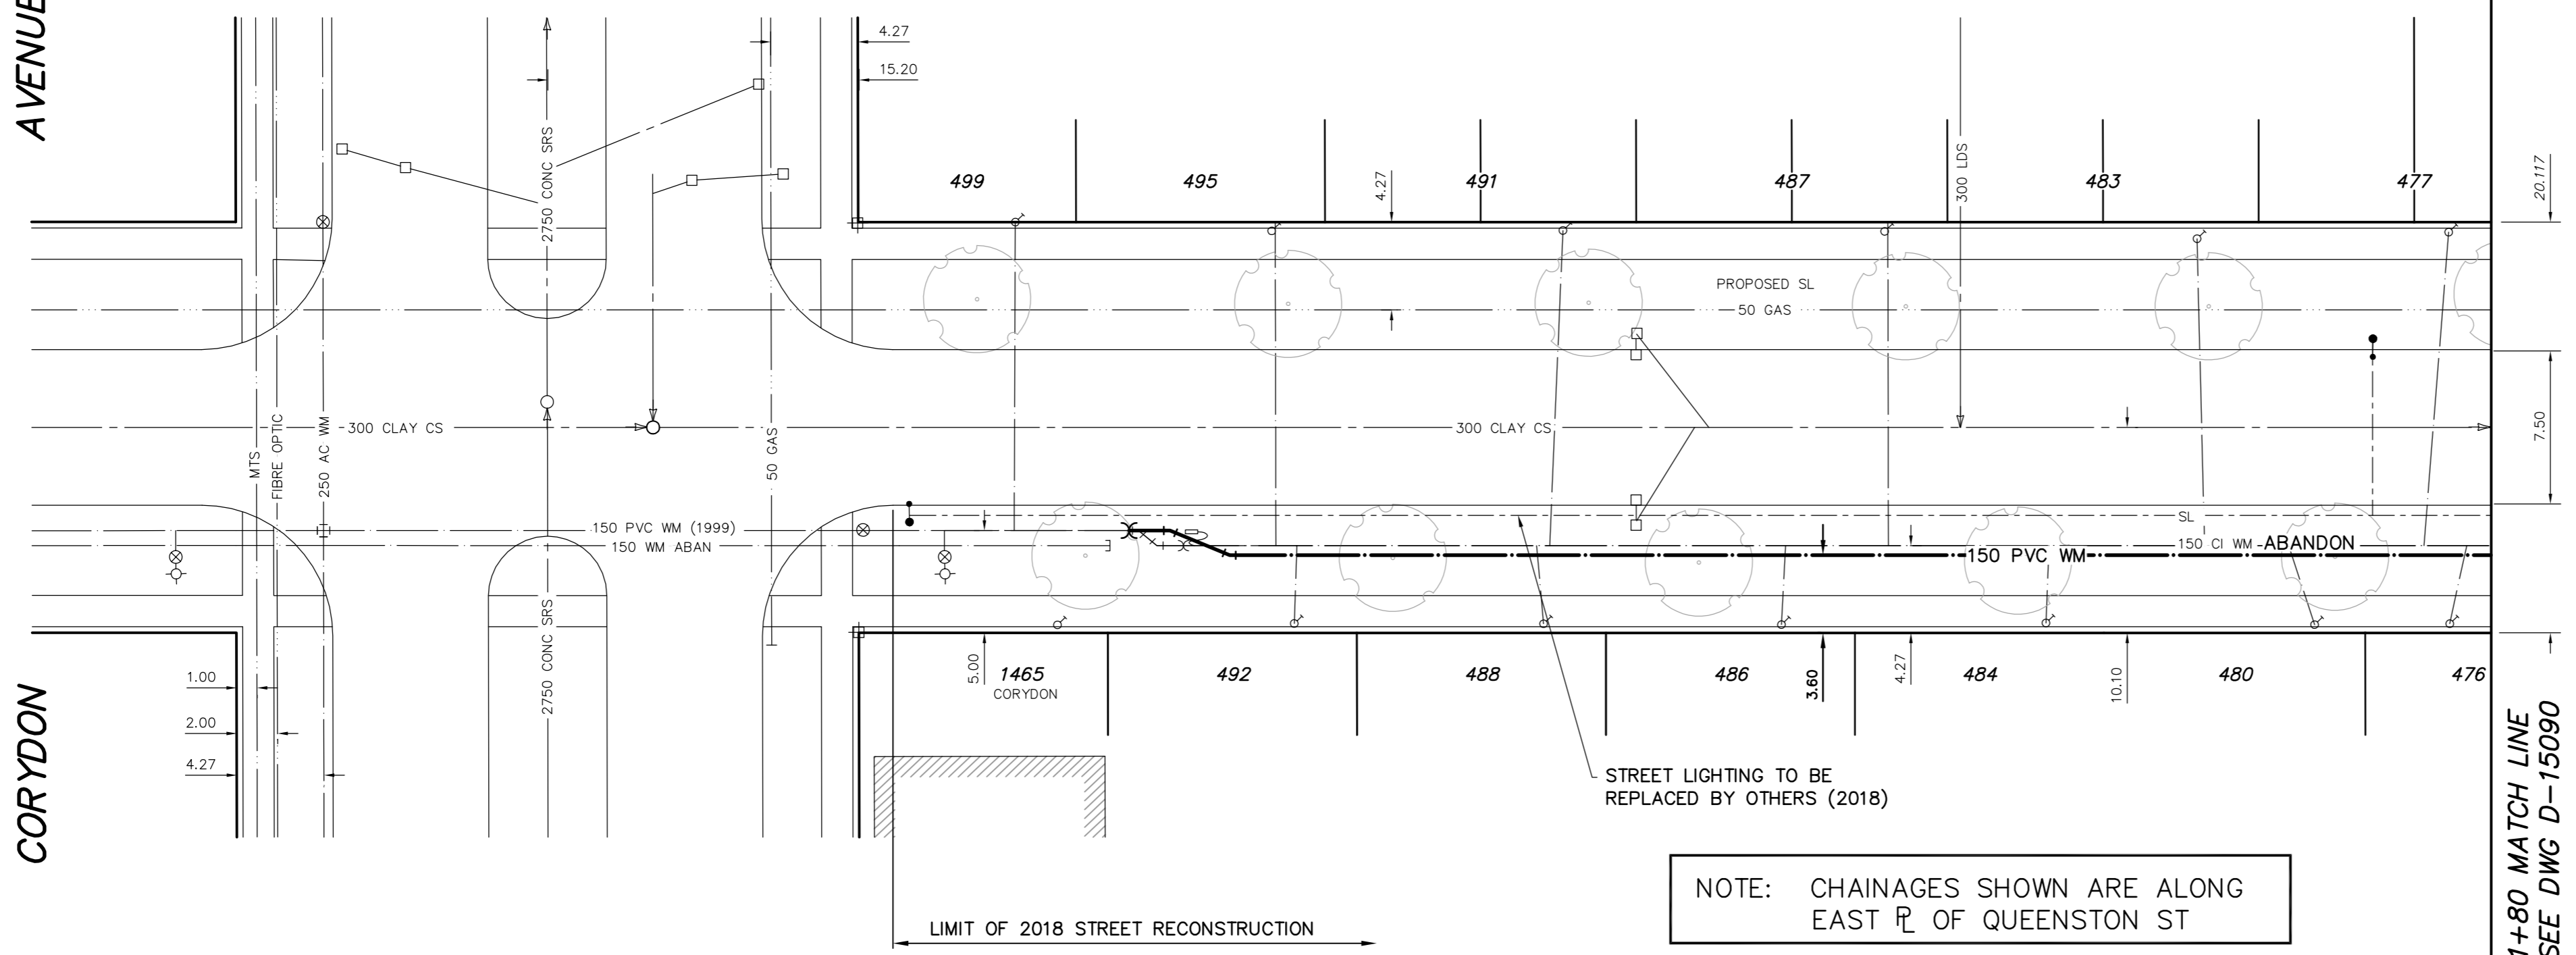


AVENUE

CORYDON

**QUEENSTON STREET**

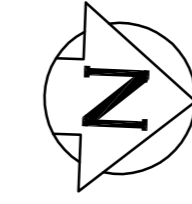


**WATER SERVICE INFORMATION**

ADDRESS	SIZE (mm) MATERIAL (STREET)	SIZE (mm) MATERIAL (PROP.)	SHORT & LONG MEASUREMENT	CORP. LOCATION	REMARKS
476 QUEENSTON ST RESIDENTIAL	20 COPPER	20 COPPER	1.7 N/SHL 78.1>NNL CORYDON	0.6 N/SC	NO RENEWAL
477 QUEENSTON ST RESIDENTIAL	20 COPPER	20 COPPER	3.4 S/NNL 48.5>NNL CORYDON	OPP S/C	NO RENEWAL
480 QUEENSTON ST RESIDENTIAL	20 COPPER	20 COPPER	0.7 S/NNL 71.5>NNL CORYDON	1.2 S/SC	NO RENEWAL
483 QUEENSTON ST RESIDENTIAL	20 COPPER	20 COPPER	0.9 S/NNL 65.9>NNL CORYDON	OPP S/C	NO RENEWAL
484 QUEENSTON ST RESIDENTIAL	20 COPPER	20 COPPER	1.1 S/NNL 58.3>NNL CORYDON	OPP S/C	NO RENEWAL
486 QUEENSTON ST RESIDENTIAL	20 COPPER	20 COPPER	1.4 S/NNL 45.4>NNL CORYDON	0.3 S/SC	NO RENEWAL
487 QUEENSTON ST RESIDENTIAL	20 COPPER	20 COPPER	1.4 S/NNL 50.4>NNL CORYDON	OPP S/C	NO RENEWAL
488 QUEENSTON ST RESIDENTIAL	20 COPPER	20 COPPER	1.4 S/NNL 33.6>NNL CORYDON	0.5 S/SC	NO RENEWAL
491 QUEENSTON ST RESIDENTIAL	20 COPPER	20 COPPER	1.2 S/NNL 33.8>NNL CORYDON	0.3 S/SC	NO RENEWAL
492 QUEENSTON ST RESIDENTIAL	20 COPPER	20 COPPER	0.8 S/NNL 21.5>NNL CORYDON	0.3 S/SC	NO RENEWAL
495 QUEENSTON ST RESIDENTIAL	20 COPPER	20 COPPER	0.3 S/NNL 20.4>NNL CORYDON	OPP S/C	NO RENEWAL
499 QUEENSTON ST RESIDENTIAL	20 COPPER	20 COPPER	0.3 S/NNL 7.9>NNL CORYDON	OPP S/C	NO RENEWAL

NOTE: CHAINAGES SHOWN ARE ALONG EAST R OF QUEENSTON ST

NOTE: ALL VALVES TO BE INSTALLED COUNTERCLOCKWISE TO CLOSE

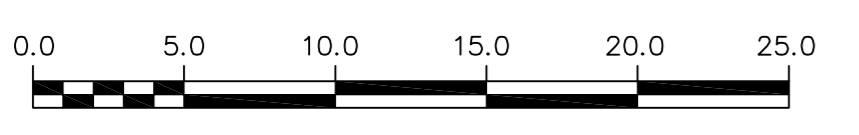

**METRIC**  
WHOLE NUMBERS INDICATE MILLIMETRES  
DECIMALIZED NUMBERS INDICATE METRES



**WARNING**  
IF POWER EQUIPMENT OR EXPLOSIVES ARE TO BE USED FOR EXCAVATION ON THIS PROJECT THE CONTRACTOR MUST:  
1) NOTIFY THE GAS COMPANY OF THE PROPOSED LOCATION OF EXCAVATION.  
2) TAKE PRECAUTION TO AVOID DAMAGE TO GAS COMPANY INSTALLATIONS.  
SEE PROVINCIAL REGULATION 210/72 FOR DETAILS

**LOCATION APPROVED UNDERGROUND STRUCTURES**  
SUPV. U/G STRUCTURES COMMITTEE DATE  
NOTE:  
LOCATION OF UNDERGROUND STRUCTURES AS SHOWN ARE BASED ON THE BEST INFORMATION AVAILABLE BUT NO GUARANTEE IS GIVEN THAT ALL EXISTING UTILITIES ARE SHOWN OR THAT THE GIVEN LOCATIONS ARE EXACT. CONFIRMATION OF EXISTENCE AND EXACT LOCATION OF ALL SERVICES MUST BE OBTAINED FROM THE INDIVIDUAL UTILITIES BEFORE PROCEEDING WITH CONSTRUCTION.

B.M. ELEV.			
CONSTRUCTION COMPLETION DATE: YYYY MM DD			
NO.	ISSUED FOR TENDER	18/04/17	KJM
NO.	REVISIONS	DATE	BY

**TETRA TECH**

DESIGNED BY: MAL  
DRAWN BY: GMD  
SCALE: HORIZONTAL 1:250, VERTICAL 1:50  
DATE: 2018 04 16

CHECKED BY: TRC  
APPROVED BY: KJM  
RELEASED FOR CONSTRUCTION: KAS ZUREK  
DATE: 18/04/16

ENGINEER'S SEAL  
ORIGINAL DRAWING REVISION "0" SEALED BY  
K.J. McRAE  
18/04/16

**THE CITY OF WINNIPEG**  
WATER AND WASTE DEPARTMENT  
ENGINEERING DIVISION

2018 WATERMAIN RENEWALS  
CONTRACT 8  
QUEENSTON STREET  
CORYDON AVENUE TO  
80m NORTH OF CORYDON AVENUE

SHEET 4 OF 17  
CITY DRAWING NUMBER  
D-15089

CONSULTANT DRAWING NUMBER  
1800120500-DWG-C0004