


QUEENSTON STREET

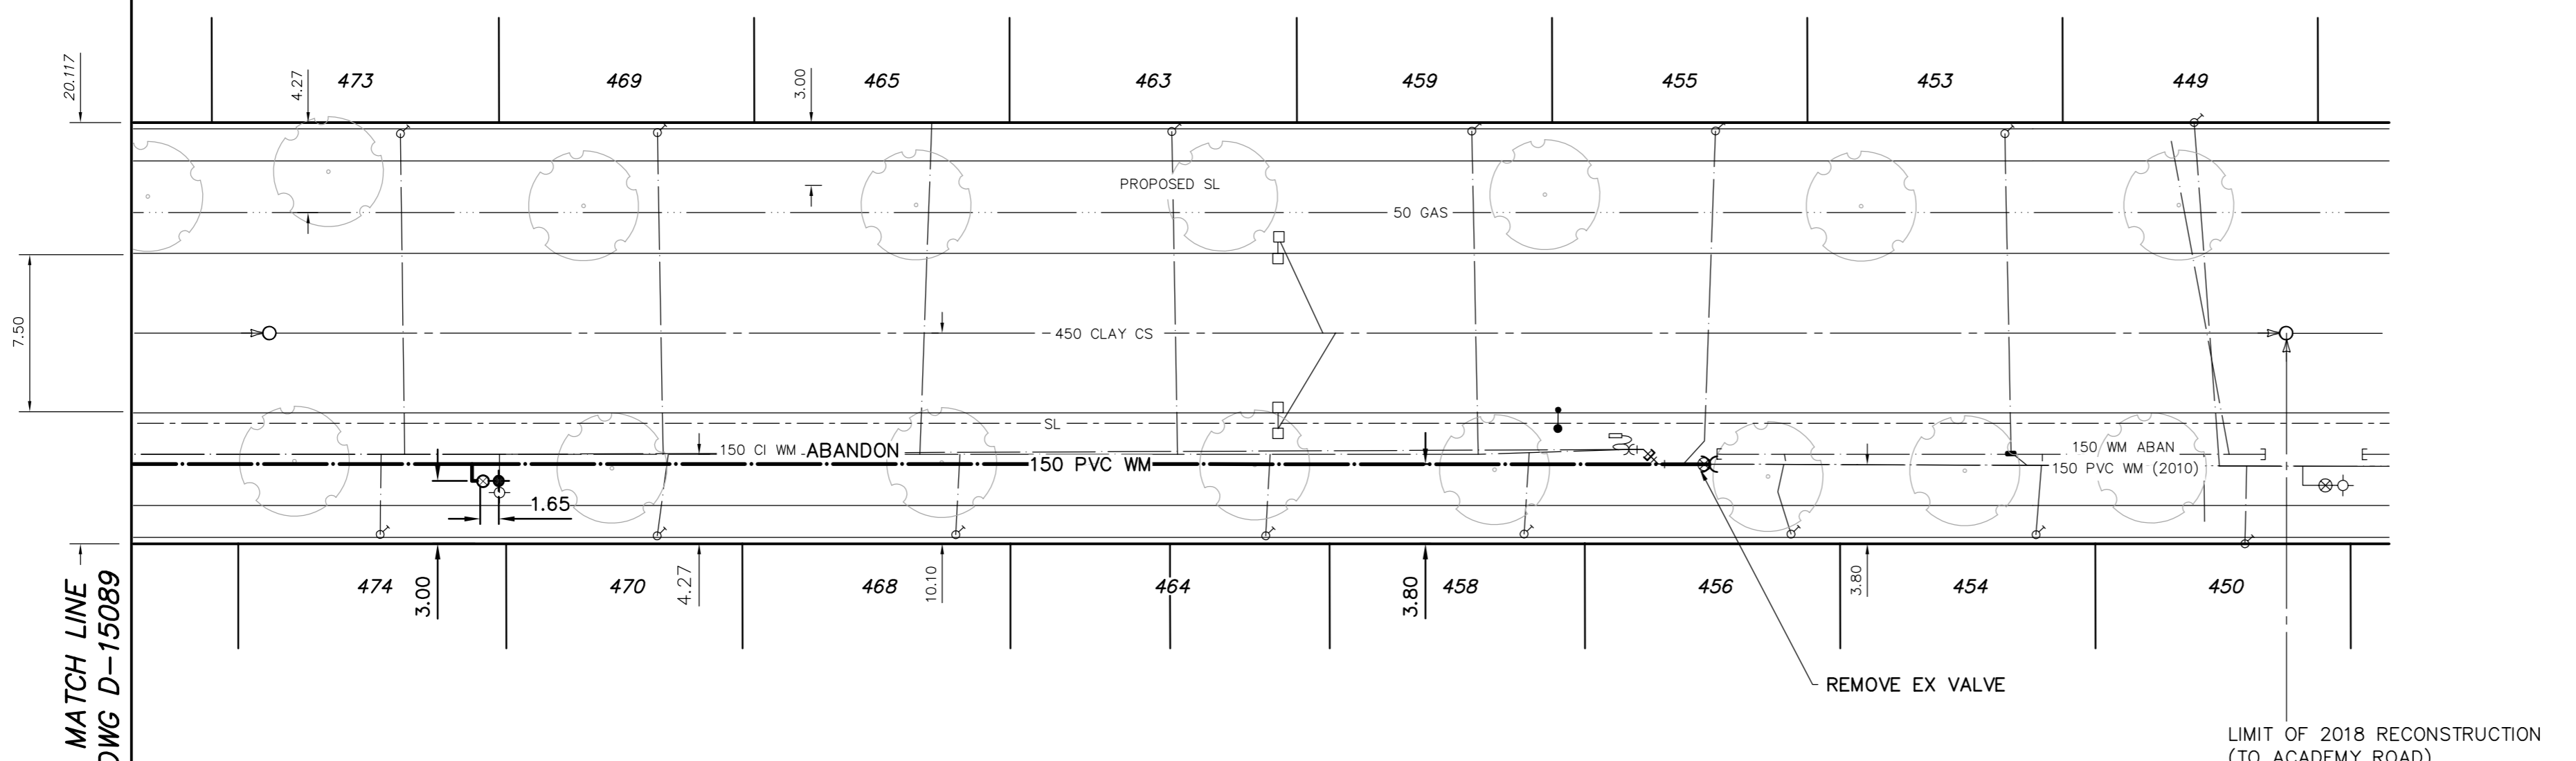


WATER SERVICE INFORMATION

ADDRESS	SIZE (mm) MATERIAL (STREET)	SIZE (mm) MATERIAL (PROP.)	SHORT & LONG MEASUREMENT	CORP. LOCATION	REMARKS
455 QUEENSTON ST RESIDENTIAL	20 COPPER	20 COPPER	2.2 S/NHL 155.9>NNL CORYDON	OPP S/C	NO RENEWAL
456 QUEENSTON ST RESIDENTIAL	20 COPPER	20 COPPER	1.2 S/NHL 159.5>NNL CORYDON	0.6 S/SC	NO RENEWAL
458 QUEENSTON ST RESIDENTIAL	20 COPPER	20 COPPER	1.7 S/NHL 146.7>NNL CORYDON	OPP S/C	NO RENEWAL
459 QUEENSTON ST RESIDENTIAL	20 COPPER	20 COPPER	2.4 S/NHL 146.7>NNL CORYDON	OPP S/C	NO RENEWAL
463 QUEENSTON ST RESIDENTIAL	20 COPPER	20 COPPER	2.8 S/NHL 129.9>NNL CORYDON	OPP S/C	NO RENEWAL
464 QUEENSTON ST RESIDENTIAL	20 COPPER	20 COPPER	2.1 S/NHL 134.3>NNL CORYDON	0.3 N/SC	NO RENEWAL
465 QUEENSTON ST RESIDENTIAL	20 COPPER	20 COPPER	1.4 S/NHL 50.4>NNL CORYDON	0.6 S/SC	NO RENEWAL
468 QUEENSTON ST RESIDENTIAL	20 COPPER	20 COPPER	1.4 S/NHL 134.3>NNL CORYDON	0.5 S/SC	NO RENEWAL
469 QUEENSTON ST RESIDENTIAL	20 COPPER	20 COPPER	1.2 S/NHL 33.8>NNL CORYDON	0.3 S/SC	NO RENEWAL
470 QUEENSTON ST RESIDENTIAL	20 COPPER	20 COPPER	0.8 S/NHL 21.5>NNL CORYDON	0.3 S/SC	NO RENEWAL
473 QUEENSTON ST RESIDENTIAL	20 COPPER	20 COPPER	0.3 S/NHL 20.4>NNL CORYDON	OPP S/C	NO RENEWAL
474 QUEENSTON ST RESIDENTIAL	20 COPPER	20 COPPER	0.3 S/NHL 7.9>NNL CORYDON	OPP S/C	NO RENEWAL

1+80 MATCH LINE SEE DWG D-15089

NOTE: CHAINAGES SHOWN ARE ALONG EAST R<sub>L</sub> OF QUEENSTON ST

NOTE: ALL VALVES TO BE INSTALLED COUNTERCLOCKWISE TO CLOSE

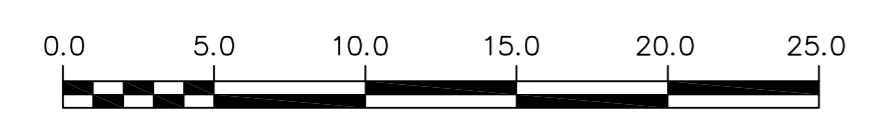

METRIC  
WHOLE NUMBERS INDICATE MILLIMETRES  
DECIMALIZED NUMBERS INDICATE METRES

**ENGINEERS GEOSCIENTISTS**  
MANITOBA  
Certificate of Authorization  
Tetra Tech Canada Inc.  
No. 6499

**WARNING**  
IF POWER EQUIPMENT OR EXPLOSIVES ARE TO BE USED FOR EXCAVATION ON THIS PROJECT THE CONTRACTOR MUST:  
1) NOTIFY THE GAS COMPANY OF THE PROPOSED LOCATION OF EXCAVATION.  
2) TAKE PRECAUTION TO AVOID DAMAGE TO GAS COMPANY INSTALLATIONS.  
SEE PROVINCIAL REGULATION 210/72 FOR DETAILS

LOCATION APPROVED UNDERGROUND STRUCTURES  
SUPV. U/G STRUCTURES COMMITTEE DATE  
NOTE:  
LOCATION OF UNDERGROUND STRUCTURES AS SHOWN ARE BASED ON THE BEST INFORMATION AVAILABLE BUT NO GUARANTEE IS GIVEN THAT ALL EXISTING UTILITIES ARE SHOWN OR THAT THE GIVEN LOCATIONS ARE EXACT. CONFIRMATION OF EXISTENCE AND EXACT LOCATION OF ALL SERVICES MUST BE OBTAINED FROM THE INDIVIDUAL UTILITIES BEFORE PROCEEDING WITH CONSTRUCTION.

B.M. ELEV. \_\_\_\_\_  
CONSTRUCTION COMPLETION DATE: YYYY MM DD \_\_\_\_\_

NO.	ISSUED FOR TENDER	DATE	BY
0	ISSUED FOR TENDER	18/04/17	KJM
REVISIONS			
NO.	REVISIONS	DATE	BY

**TETRA TECH**

DESIGNED BY: MAL  
CHECKED BY: TRC  
DRAWN BY: GMD  
APPROVED BY: KJM  
SCALE: HORIZONTAL 1:250, VERTICAL 1:50  
DATE: 2018 04 16  
RELEASED FOR CONSTRUCTION: KAS ZUREK  
DATE: 18/04/16

ENGINEER'S SEAL  
ORIGINAL DRAWING REVISION "0" SEALED BY  
K.J. McRAE  
18/04/16  
CONSULTANT DRAWING NUMBER  
1800120500-DWG-C0005

**THE CITY OF WINNIPEG**  
WATER AND WASTE DEPARTMENT  
ENGINEERING DIVISION  
2018 WATERMAIN RENEWALS  
CONTRACT 8  
QUEENSTON STREET  
80m NORTH OF CORYDON AVENUE TO  
153m NORTH OF CORYDON AVENUE

SHEET 5 OF 17  
CITY DRAWING NUMBER  
D-15090