


NOTE: CHAINAGES SHOWN ARE ALONG CL OF TACHE AVENUE


TACHE AVENUE

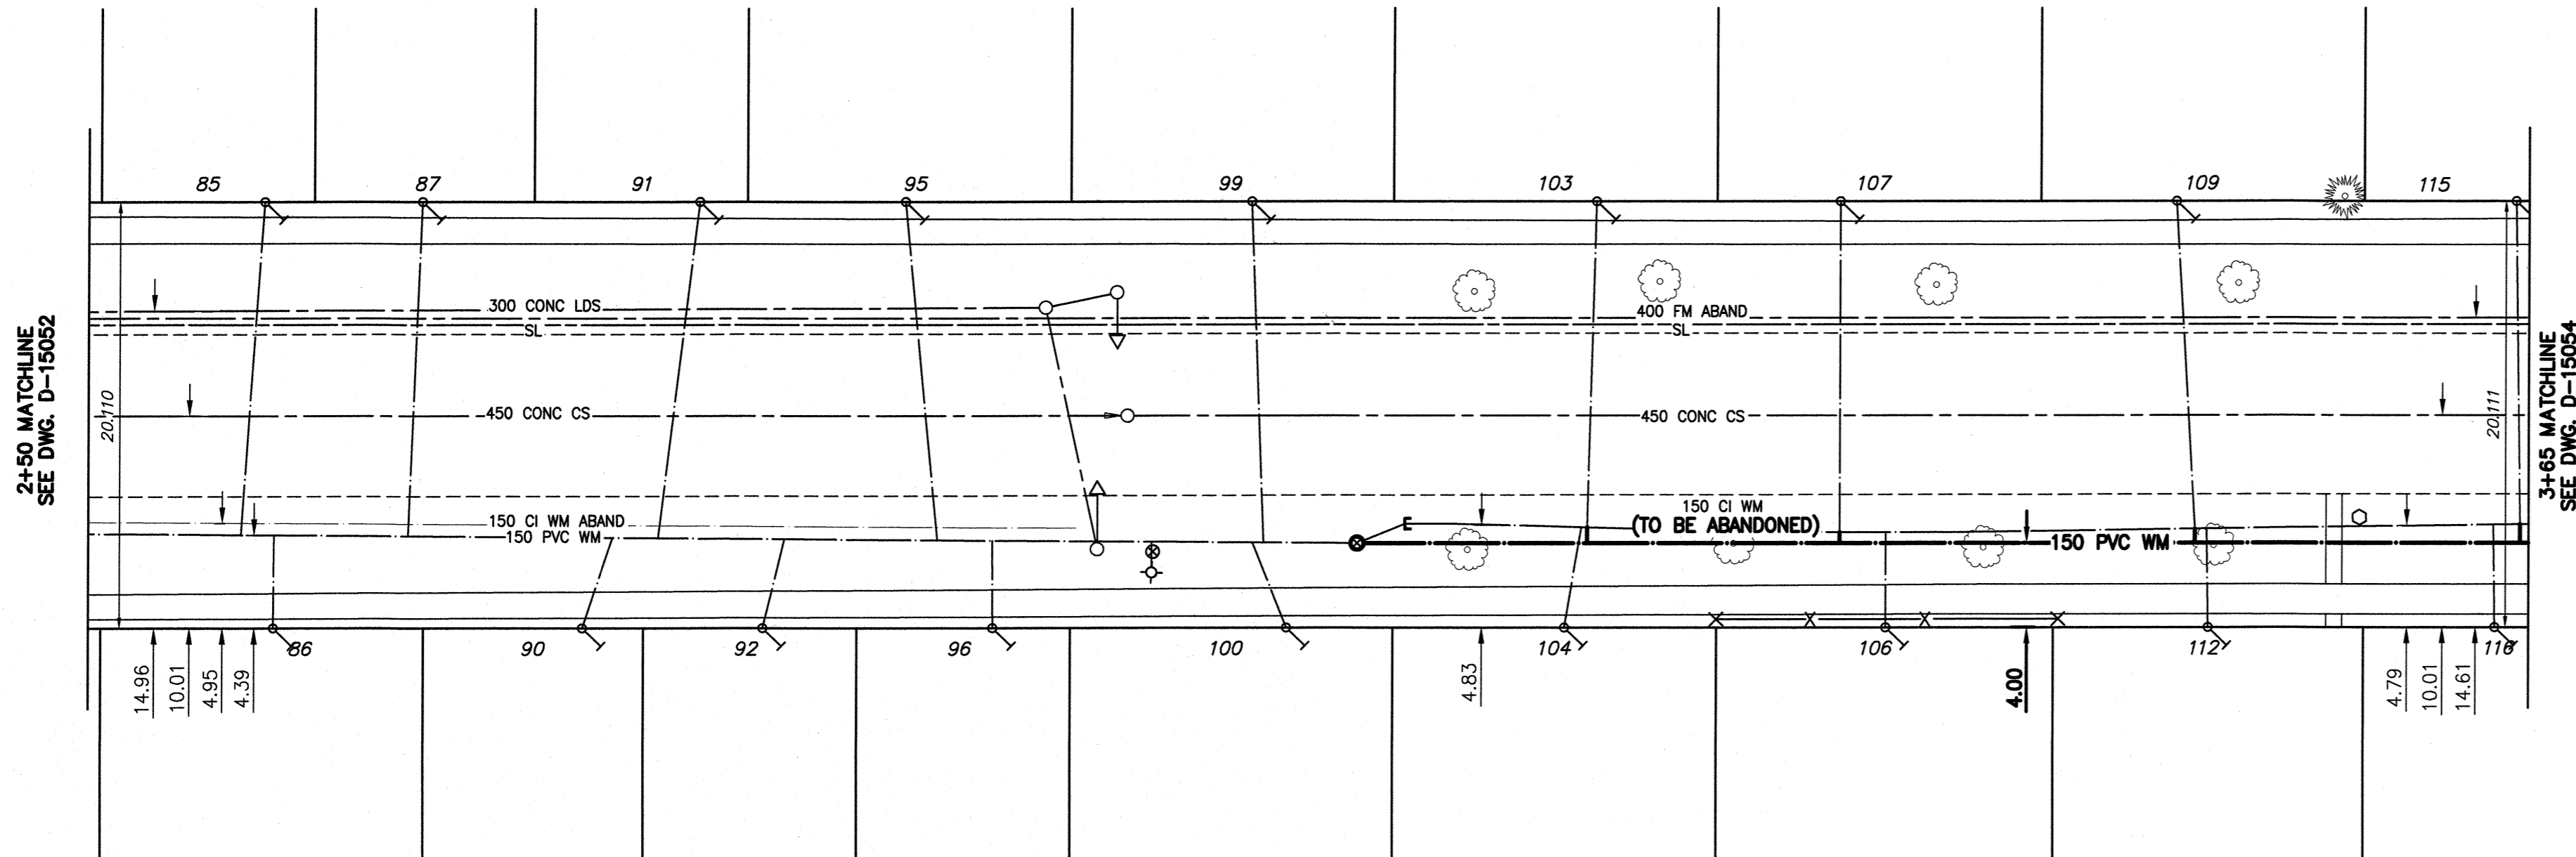

WATER SERVICE INFORMATION

ADDRESS	PIPE SIZE & MATERIAL (STREET)	PIPE SIZE & MATERIAL (PROP.)	SHORT & LONG MEASUREMENT	CORP. LOCATION	REMARKS
85 TACHE AVE RESIDENTIAL	20 COPPER	20 COPPER	OPP RHL	32.1 N/HYDT	OUTSIDE LIMITS
86 TACHE AVE RESIDENTIAL	-	20 COPPER	39.63 FROM HYD	-	OUTSIDE LIMITS
87 TACHE AVE RESIDENTIAL	20 COPPER	-	5.64 RLHL	-	OUTSIDE LIMITS
87 TACHE AVE RESIDENTIAL	20 COPPER	-	35.06 FROM HYD	-	OUTSIDE LIMITS
87 TACHE AVE RESIDENTIAL	20 COPPER	-	2.35 L R COR HSE	40 N/HYDT	OUTSIDE LIMITS
87 TACHE AVE RESIDENTIAL	20 COPPER	-	47.26 FROM HYD	-	OUTSIDE LIMITS
90 TACHE AVE RESIDENTIAL	20 COPPER	12 LEAD	1.83 R L COR HSE	49.7 N/HYDT	OUTSIDE LIMITS
91 TACHE AVE RESIDENTIAL	20 COPPER	12 LEAD	50 FROM HYD	-	OUTSIDE LIMITS
91 TACHE AVE RESIDENTIAL	20 COPPER	12 LEAD	2.8 L R COR HSE	51.8 N/HYDT	OUTSIDE LIMITS
91 TACHE AVE RESIDENTIAL	20 COPPER	12 LEAD	57.93 FROM HYD	-	OUTSIDE LIMITS
92 TACHE AVE RESIDENTIAL	20 COPPER	20 COPPER	3.08 R L COR HSE	57.8 N/HYDT	OUTSIDE LIMITS
92 TACHE AVE RESIDENTIAL	20 COPPER	20 COPPER	56.84 FROM HYD	-	OUTSIDE LIMITS
95 TACHE AVE RESIDENTIAL	20 COPPER	12 LEAD	4.88 R L COR HSE	64.91 N/HYDT	OUTSIDE LIMITS
95 TACHE AVE RESIDENTIAL	20 COPPER	12 LEAD	72.1 FROM HYD	-	OUTSIDE LIMITS
96 TACHE AVE RESIDENTIAL	20 COPPER	12 LEAD	3.05 S/NHL	67.53 N/HYDT	OUTSIDE LIMITS
99 TACHE AVE RESIDENTIAL	20 COPPER	20 COPPER	2.59 R L COR HSE	5.49 N/HYDT	OUTSIDE LIMITS
99 TACHE AVE RESIDENTIAL	20 COPPER	20 COPPER	89.79 FROM HYD	-	OUTSIDE LIMITS
100 TACHE AVE RESIDENTIAL	20 COPPER	20 COPPER	3.66 N/SHL	4.79 N/HYDT	OUTSIDE LIMITS
103 TACHE AVE RESIDENTIAL	20 COPPER	12 LEAD	3.96 L R COR HSE	OPP S/C	RECONNECT SERVICE
103 TACHE AVE RESIDENTIAL	20 COPPER	12 LEAD	51.22 FROM HYD	-	RECONNECT SERVICE
104 TACHE AVE RESIDENTIAL	20 COPPER	20 COPPER	3.96 N OF S H/L	0.61 N OF S/C	RECONNECT SERVICE
106 TACHE AVE RESIDENTIAL	20 COPPER	20 COPPER	2.13 N/SHL	-	RECONNECT SERVICE
107 TACHE AVE RESIDENTIAL	20 COPPER	20 COPPER	3.96 S OF N	OPP STOP	RECONNECT SERVICE
107 TACHE AVE RESIDENTIAL	20 COPPER	20 COPPER	43.6 FROM HYD	-	RECONNECT SERVICE
109 TACHE AVE RESIDENTIAL	20 COPPER	20 COPPER	1.83 S OF N/L BLDG	0.91 N OF S/C	RECONNECT SERVICE
112 TACHE AVE RESIDENTIAL	20 COPPER	20 COPPER	4.42 R L COR HSE	-	RECONNECT SERVICE
112 TACHE AVE RESIDENTIAL	20 COPPER	20 COPPER	19.21 FROM HYD	-	RECONNECT SERVICE
115 TACHE AVE RESIDENTIAL	20 COPPER	20 COPPER	2.07 R L COR HSE	-	RECONNECT SERVICE
115 TACHE AVE RESIDENTIAL	20 COPPER	20 COPPER	18.14 FROM HYD	-	RECONNECT SERVICE
116 TACHE AVE RESIDENTIAL	20 COPPER	20 COPPER	3.05 L R COR HSE	-	RECONNECT SERVICE
116 TACHE AVE RESIDENTIAL	20 COPPER	20 COPPER	8.84 29'S/HIGHFIELD P/L	-	RECONNECT SERVICE

NOTE: VALVES TO BE INSTALLED CLOCKWISE TO CLOSE

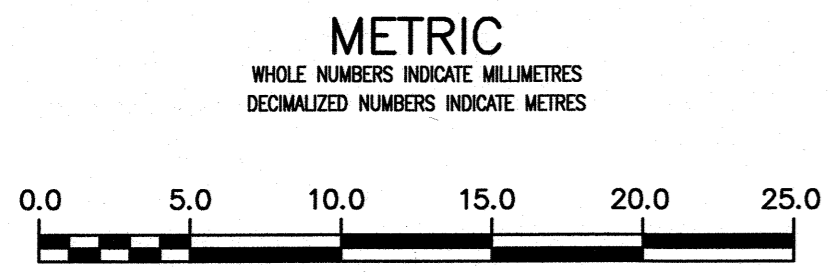

ENGINEERS GEOSCIENTISTS MANITOBA
 Certificate of Authorization
 Stantec Consulting Ltd.
 No. 1301

LOCATION APPROVED UNDERGROUND STRUCTURES

SUPV. U/G STRUCTURES COMMITTEE DATE

NOTE:
 LOCATION OF UNDERGROUND STRUCTURES AS SHOWN ARE BASED ON THE BEST INFORMATION AVAILABLE BUT NO GUARANTEE IS GIVEN THAT ALL EXISTING UTILITIES ARE SHOWN OR THAT THE GIVEN LOCATIONS ARE EXACT. CONFIRMATION OF EXISTENCE AND EXACT LOCATION OF ALL SERVICES MUST BE OBTAINED FROM THE INDIVIDUAL UTILITIES BEFORE PROCEEDING WITH CONSTRUCTION.

B.M. 34-4 372 (654372) - Tbl. in 7.6 m Conc. pile, 2.1 m N. ELEV. 229.873m of line of N. wall of No. 146 Tache Ave. S. of St.

NO.	ISSUED FOR TENDER	DATE	BY
01	ISSUED FOR TENDER	2018.04.06	RS
NO. REVISIONS DATE BY			



DESIGNED BY: RS
 CHECKED BY: WB
 DRAWN BY: SG
 APPROVED BY: RS
 SCALE: HORIZONTAL 1:250, VERTICAL 1:50
 DATE: 2018 02 26
 PLOT DATE: 2018 04 06



THE CITY OF WINNIPEG
 WATER AND WASTE DEPARTMENT
 ENGINEERING DIVISION

2018 WATERMAIN RENEWALS
 CONTRACT 7
 TACHE AVENUE
 50 NSL CONISTON STREET TO
 165 NSL CONISTON STREET

SHEET 6 OF 17
 CITY DRAWING NUMBER
 D-15053

CONSULTANT DRAWING NUMBER
 C-204