
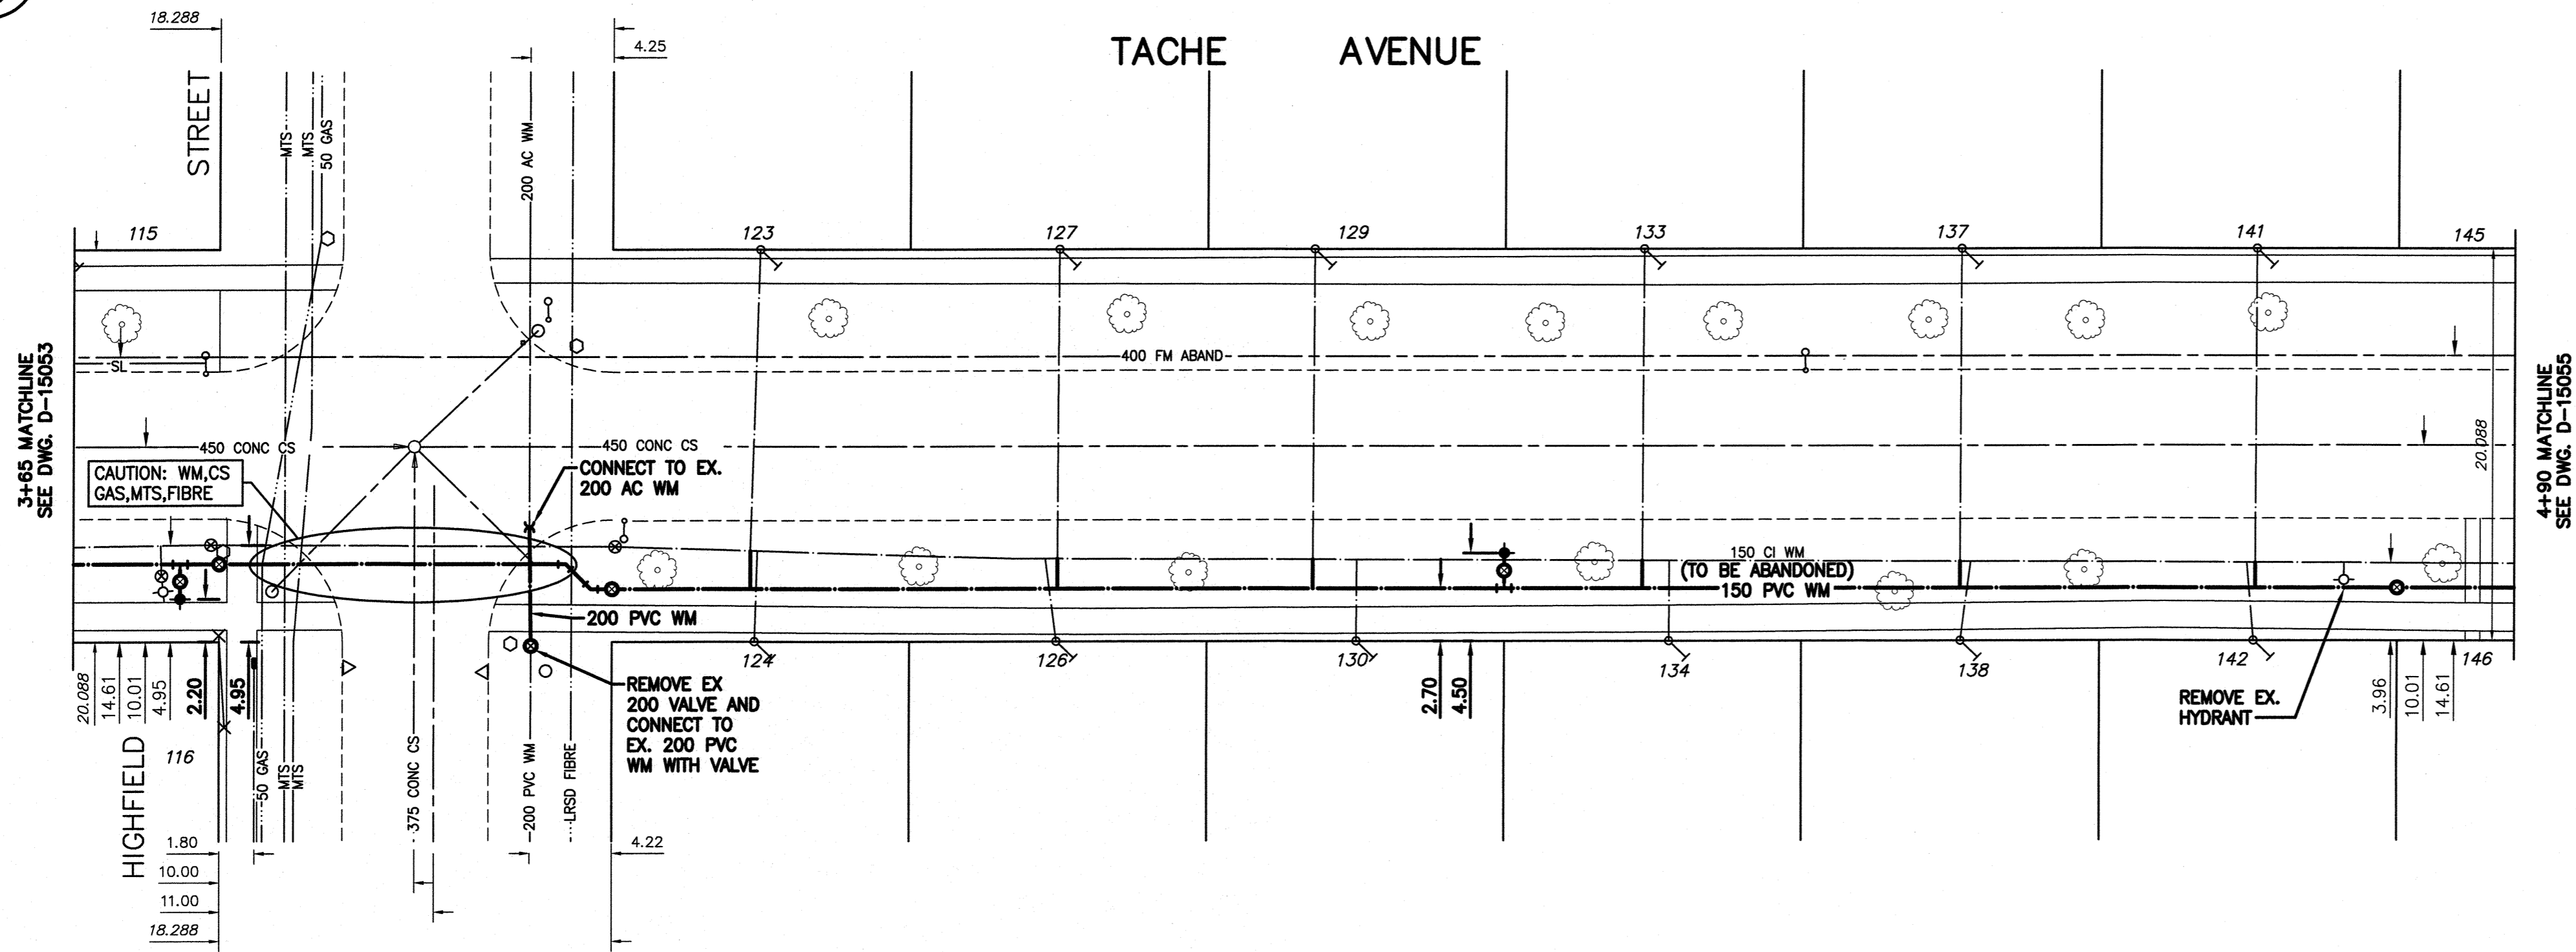


NOTE: CHAINAGES SHOWN ARE ALONG ϕ OF TACHE AVENUE

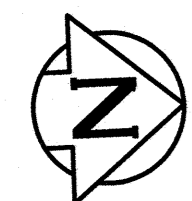

ADDRESS	PIPE SIZE & MATERIAL (STREET)	PIPE SIZE & MATERIAL (PROP.)	SHORT & LONG MEASUREMENT	CORP. LOCATION	REMARKS
123 TACHE AVE	-	20	3.05 R L COR HSE	-	RECONNECT SERVICE
RESIDENTIAL	-	COPPER	35.06 FROM HYD	-	
124 TACHE AVE	-	20	2.13 L R COR HSE	-	RECONNECT SERVICE
RESIDENTIAL	-	COPPER	31.1 FROM HYD	-	
126 TACHE AVE	-	20	3.45 L R COR HSE	-	RECONNECT SERVICE
RESIDENTIAL	-	COPPER	46.34 FROM HYD	-	
127 TACHE AVE	-	20	1.07 R L COR HSE	-	RECONNECT SERVICE
RESIDENTIAL	-	COPPER	50.91 FROM HYD	-	
129 TACHE AVE	-	20	4.88 R L COR HSE	-	RECONNECT SERVICE
RESIDENTIAL	-	COPPER	65.24 FROM HYD	-	
130 TACHE AVE	-	20	1.82 L R COR HSE	-	RECONNECT SERVICE
RESIDENTIAL	-	COPPER	61.89 FROM HYD	-	
133 TACHE AVE	-	20	2.07 R L COR HSE	-	RECONNECT SERVICE
RESIDENTIAL	-	COPPER	82.01 FROM HYD	-	
134 TACHE AVE	-	20	4.66 R L COR HSE	-	RECONNECT SERVICE
RESIDENTIAL	-	COPPER	77.44 FROM HYD	-	
137 TACHE AVE	-	20	3.2 L R COR HSE	-	RECONNECT SERVICE
RESIDENTIAL	-	COPPER	98.02 FROM HYD	-	
138 TACHE AVE	-	20	4.33 R L COR HSE	-	RECONNECT SERVICE
RESIDENTIAL	-	COPPER	92.38 FROM HYD	-	
141 TACHE AVE	-	12	4.73 L R COR HSE	-	RECONNECT SERVICE
RESIDENTIAL	-	COPPER	113.41 FROM HYD	-	
142 TACHE AVE	-	20	5.18 R L COR HSE	-	RECONNECT SERVICE
RESIDENTIAL	-	COPPER	107.62 FROM HYD	-	

NOTE: VALVES TO BE INSTALLED CLOCKWISE TO CLOSE

METRIC
WHOLE NUMBERS INDICATE MILLIMETRES
DECIMALIZED NUMBERS INDICATE METRES



**ENGINEERS
GEOSCIENTISTS
MANITOBA**
Certificate of Authorization
Stantec Consulting Ltd.
No. 1301

LOCATION APPROVED UNDERGROUND STRUCTURES

B.M. 34-4 372 (654372) - Tilt. in 7.6 m Conc. pile, 2.1 m N. ELEV. 229.873m of line of N. wall of No. 146 Tache Ave. S. of St.

DESIGNED BY RS CHECKED BY WB
DRAWN BY SG APPROVED BY RS

SCALE: HORIZONTAL 1:250
VERTICAL 1:50

DATE 2018 02 26

ISSUED FOR TENDER 2018.04.06 RS

NO. REVISIONS DATE BY



ENGINEER'S SEAL

PROVINCE OF MANITOBA
APRIL 01/18
R.M. SPENCER LOCK
MEMBER 24045
REGISTERED PROFESSIONAL ENGINEER

CONSULTANT DRAWING NUMBER
C-205

THE CITY OF WINNIPEG
WATER AND WASTE DEPARTMENT
ENGINEERING DIVISION

2018 WATERMAIN RENEWALS
CONTRACT 7
TACHE AVENUE
165 NSL CONISTON STREET TO
117.5 NSL HIGHFIELD STREET

SHEET 7 OF 17
CITY DRAWING NUMBER
D-15054