


NOTE: CHAINAGES SHOWN ARE ALONG ϕ OF ASTHON AVENUE

ASTHON AVENUE

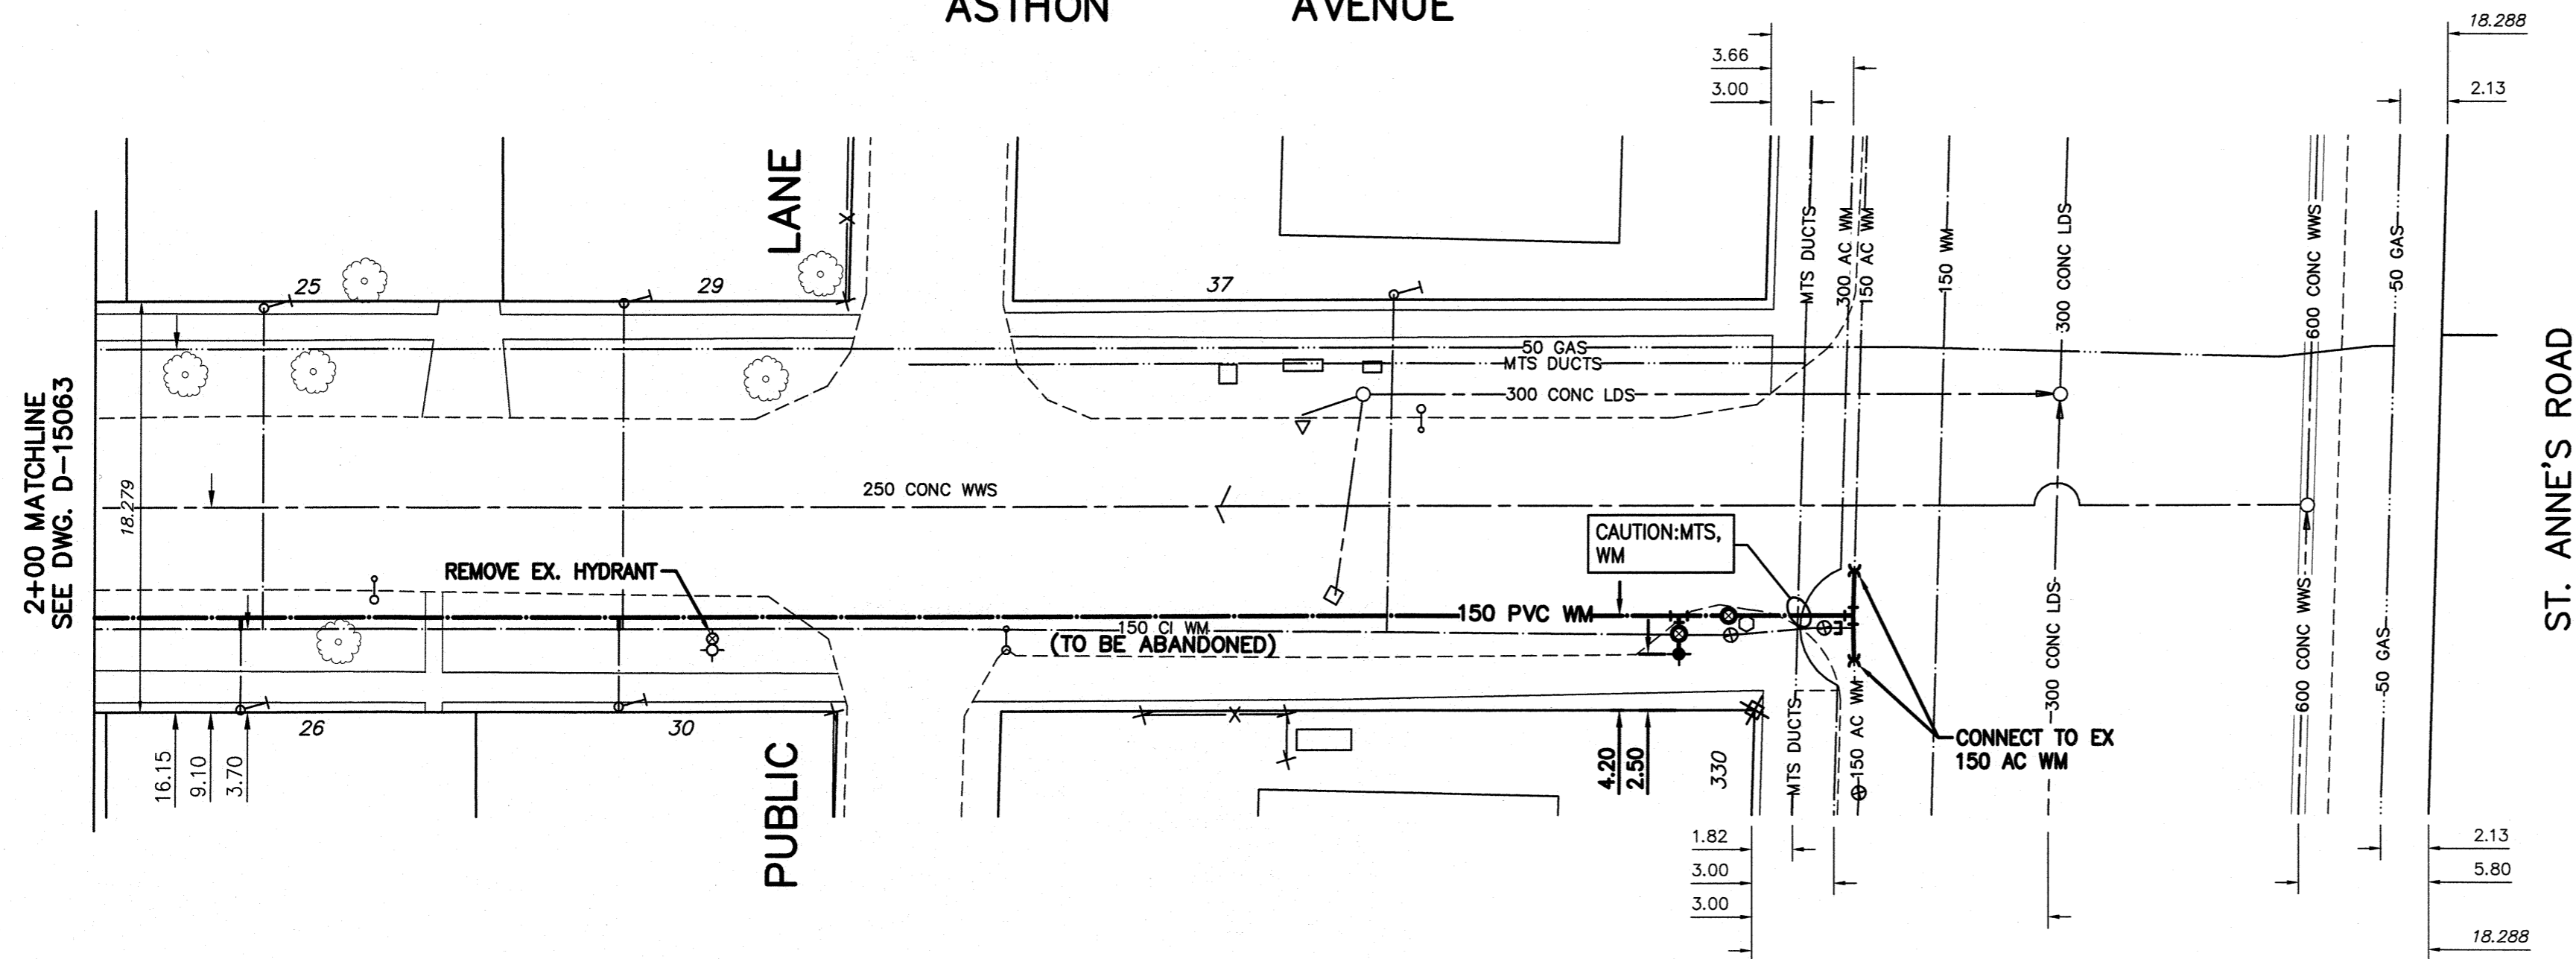


WATER SERVICE INFORMATION

ADDRESS	PIPE SIZE & MATERIAL (STREET)	PIPE SIZE & MATERIAL (PROP.)	SHORT & LONG MEASUREMENT	CORP. LOCATION	REMARKS
25 ASHTON AVE	-	20	4.73 EWHL	-	RECONNECT SERVICE
RESIDENTIAL	-	COPPER	-	-	RECONNECT SERVICE
26 ASHTON AVE	-	20	3.66 EWHL	-	RECONNECT SERVICE
RESIDENTIAL	-	COPPER	-	-	RECONNECT SERVICE
29 ASHTON AVE	-	20	3.81 EWHL	-	RECONNECT SERVICE
RESIDENTIAL	-	COPPER	-	-	RECONNECT SERVICE
30 ASHTON AVE	-	20	4.57 EWHL	-	RECONNECT SERVICE
RESIDENTIAL	-	COPPER	-	-	RECONNECT SERVICE
37 ASHTON AVE	-	25	10.37 WE BLDG LINE	-	RECONNECT SERVICE
RESIDENTIAL	-	COPPER	-	-	RECONNECT SERVICE
330 ST ANNE'S RD	25	25	17 S/N BLDG	2.5 N C/S	OUTSIDE LIMITS
RESIDENTIAL	COPPER	COPPER	21.5 S/N LL	-	-

* SERVICES TO BE RENEWED TO ϕ

NOTE: ALL VALVES TO BE INSTALLED COUNTERCLOCKWISE TO CLOSE

METRIC
WHOLE NUMBERS INDICATE MILLIMETRES
DECIMALIZED NUMBERS INDICATE METRES

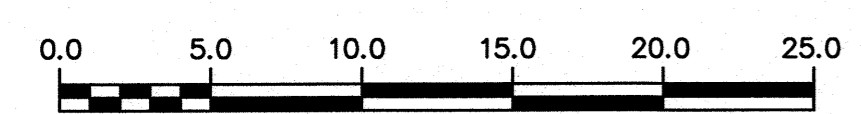

ENGINEERS GEOSCIENTISTS MANITOBA
Certificate of Authorization
Stantec Consulting Ltd.
No. 1301

LOCATION APPROVED UNDERGROUND STRUCTURES

SUPV. U/G STRUCTURES COMMITTEE DATE

NOTE: LOCATION OF UNDERGROUND STRUCTURES AS SHOWN ARE BASED ON THE BEST INFORMATION AVAILABLE BUT NO GUARANTEE IS GIVEN THAT ALL EXISTING UTILITIES ARE SHOWN OR THAT THE GIVEN LOCATIONS ARE EXACT. CONFIRMATION OF EXISTENCE AND EXACT LOCATION OF ALL SERVICES MUST BE OBTAINED FROM THE INDIVIDUAL UTILITIES BEFORE PROCEEDING WITH CONSTRUCTION.

B.M. 54-30 84R735 - N.E. Cor. of Hull Ave. & St. George Rd., Tbl. on top of 0.05 m dia. x 2.4 m iron pipe, 4.3 m S. of N.L. of Hull Ave. & 0.3 m W. of E.L. of St. George Rd.

NO.	ISSUED FOR TENDER	DATE	BY
01	ISSUED FOR TENDER	2018.04.06	RS
	REVISIONS	DATE	BY



DESIGNED BY	RS	CHECKED BY	WB
DRAWN BY	SG	APPROVED BY	RS
SCALE:	HORIZONTAL 1:250	RELEASED FOR CONSTRUCTION	
	VERTICAL 1:50	DATE	2018 02 26
PLOT DATE:	2018 04 06		

ENGINEER'S SEAL
PROVINCE OF MANITOBA
APRIL 6/18
R.M. SHEPHERD
REGISTERED PROFESSIONAL ENGINEER
MEMBER 124045
CONSULTANT DRAWING NUMBER
C-215

THE CITY OF WINNIPEG
WATER AND WASTE DEPARTMENT
ENGINEERING DIVISION
2018 WATERMAIN RENEWALS
CONTRACT 7
ASTHON AVENUE
100 EEL ST. ANDREW'S ROAD TO
ST. ANNE'S ROAD
SHEET 17 OF 17
CITY DRAWING NUMBER
D-15064