


LANE PAVEMENT PROFILE

SCALE: 1:250 HOR
1:10 VER

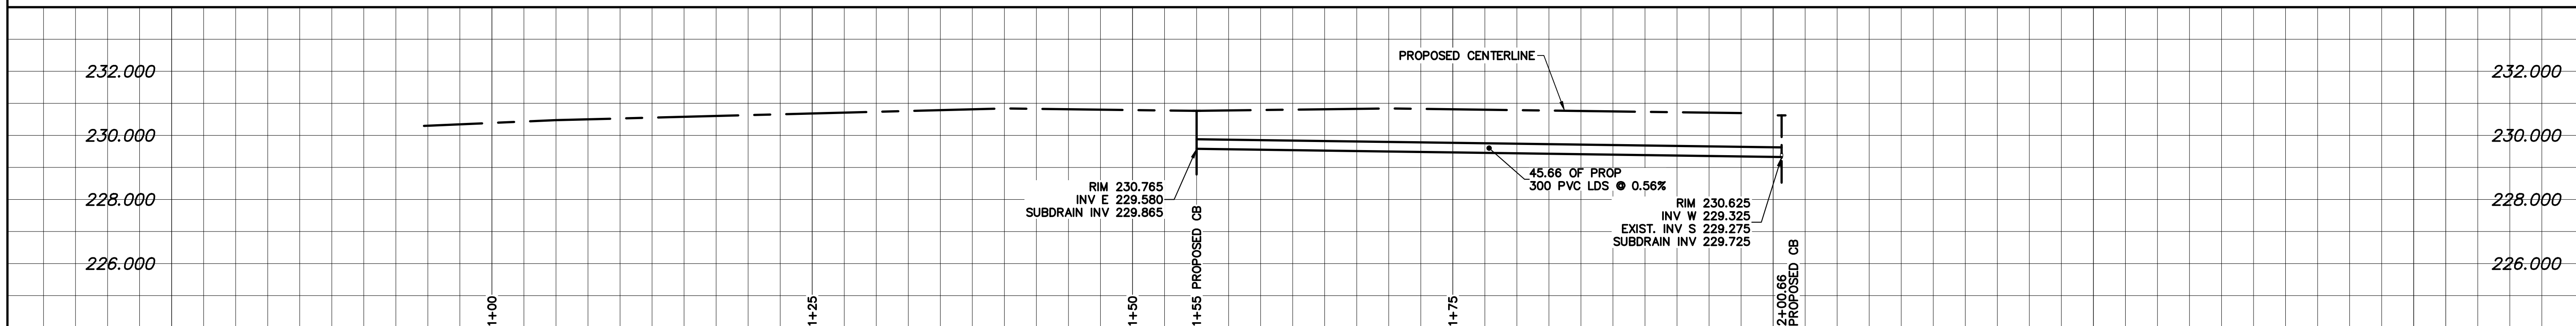


LAND DRAINAGE SEWER PROFILE

SCALE: 1:250 HOR
1:100 VER

NOTES:


1. ALL WORK AND MATERIALS TO BE IN ACCORDANCE WITH THE LATEST REVISION OF THE CITY OF WINNIPEG STANDARD CONSTRUCTION SPECIFICATION.
2. THE CONTRACTOR IS TO CONFIRM THE LOCATION OF ALL UTILITIES/SERVICES IN THE FIELD PRIOR TO CONSTRUCTION.
3. ISOLATE EXISTING HYDRO POLES AND ANCHORS AS PER SD-228C, AS DIRECTED BY CONTRACT ADMINISTRATOR.
4. ALL EXISTING APPROACHES TO BE RENEWED AS DIRECTED BY CONTRACT ADMINISTRATOR.
5. ADDITIONAL EXCAVATION AND INSTALLATION OF SUBGRADE GEOGRID TO BE DETERMINED BY CONTRACT ADMINISTRATOR.
6. ADJUSTMENTS TO PROPOSED CROSSFALL, WHERE REQUIRED, ARE TO BE DETERMINED BY CONTRACT ADMINISTRATOR TO SUIT EXISTING DRIVEWAYS, APPROACHES, ETC..
7. ALL LAND DRAINAGE SEWER EXCAVATIONS TO BE JETTED, FLOODED AND TAMPED AS PER CW2030-R7
8. TREE/BUSH REMOVALS AS DIRECTED BY CONTRACT ADMINISTRATOR.
9. ALL BOULEVARD RESTORATIONS TO BE SODDED UNLESS OTHERWISE NOTED.
10. RENEW CURB AND SIDEWALK AS DIRECTED CONTRACT ADMINISTRATOR.

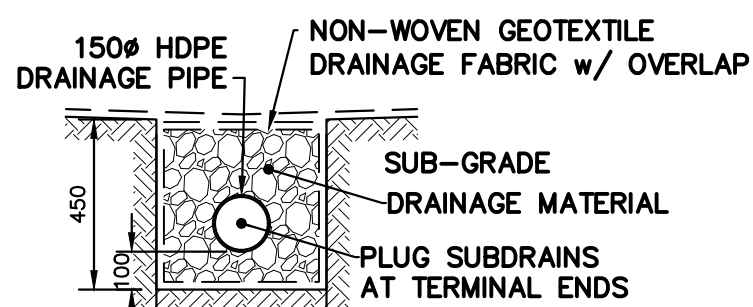


REFERENCE SPECIFICATIONS
1. SUB-GRADE, SUB-BASE AND BASE MATERIAL SHALL BE SUPPLIED AND PLACED IN ACCORDANCE WITH CW-3110
2. INSTALLATION OF SUBDRAINS SHALL BE IN ACCORDANCE WITH CW-3120
3. DRAINAGE GEOTEXTILE FABRIC AND DRAINAGE PIPE SHALL CONFORM TO "APPROVED PRODUCTS FOR SURFACE WORKS"

TYPICAL SUBDRAIN DETAIL
SCALE: N.T.S.


NOTE: CHAINAGES SHOWN ARE ALONG
C OF RIGHT-OF-WAY

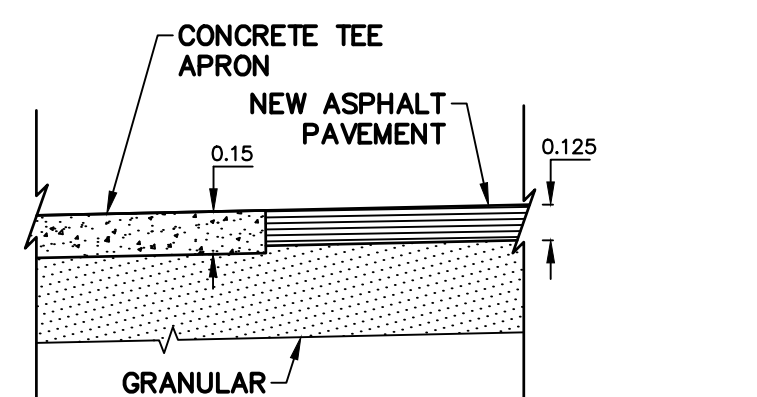



TYPICAL TEE APRON TIE-IN DETAIL
SCALE: N.T.S.

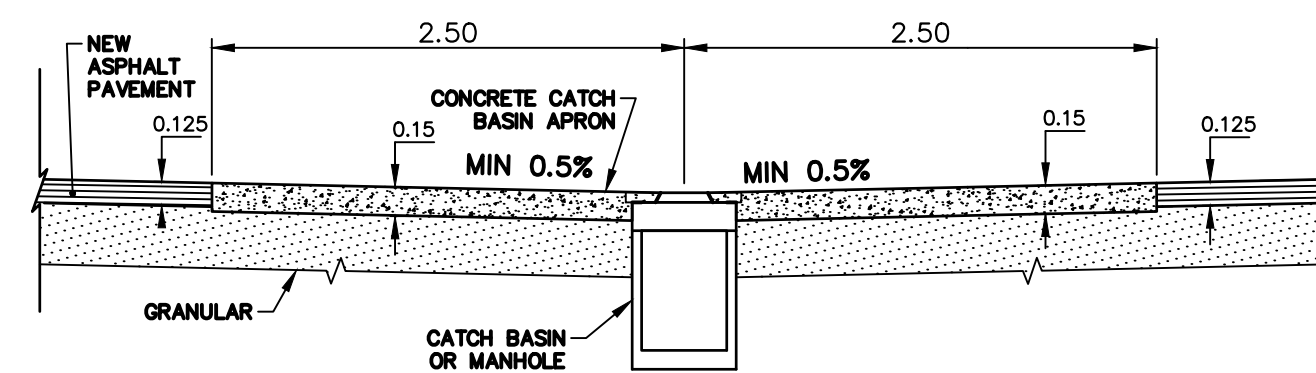

TYPICAL CATCHBASIN APRON DETAIL
SCALE: N.T.S.

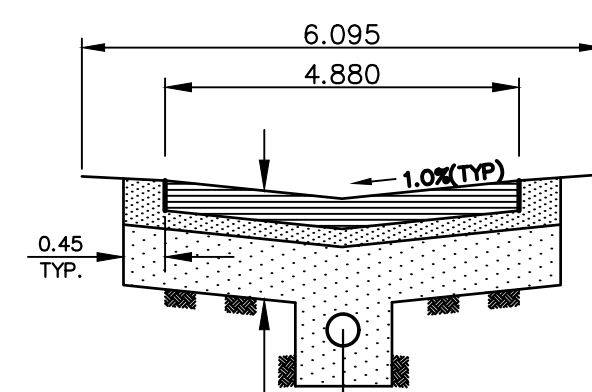

TYPICAL ALLEY CROSS SECTION WITH SUBDRAIN
SCALE: N.T.S.

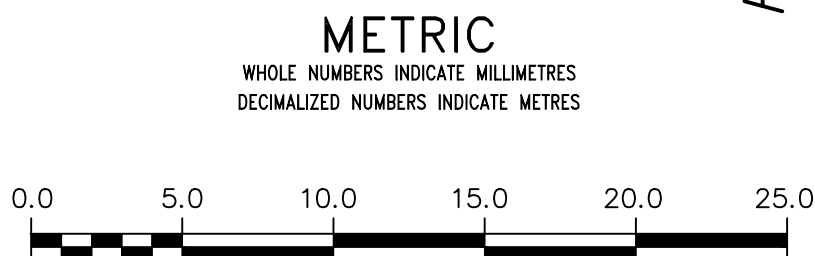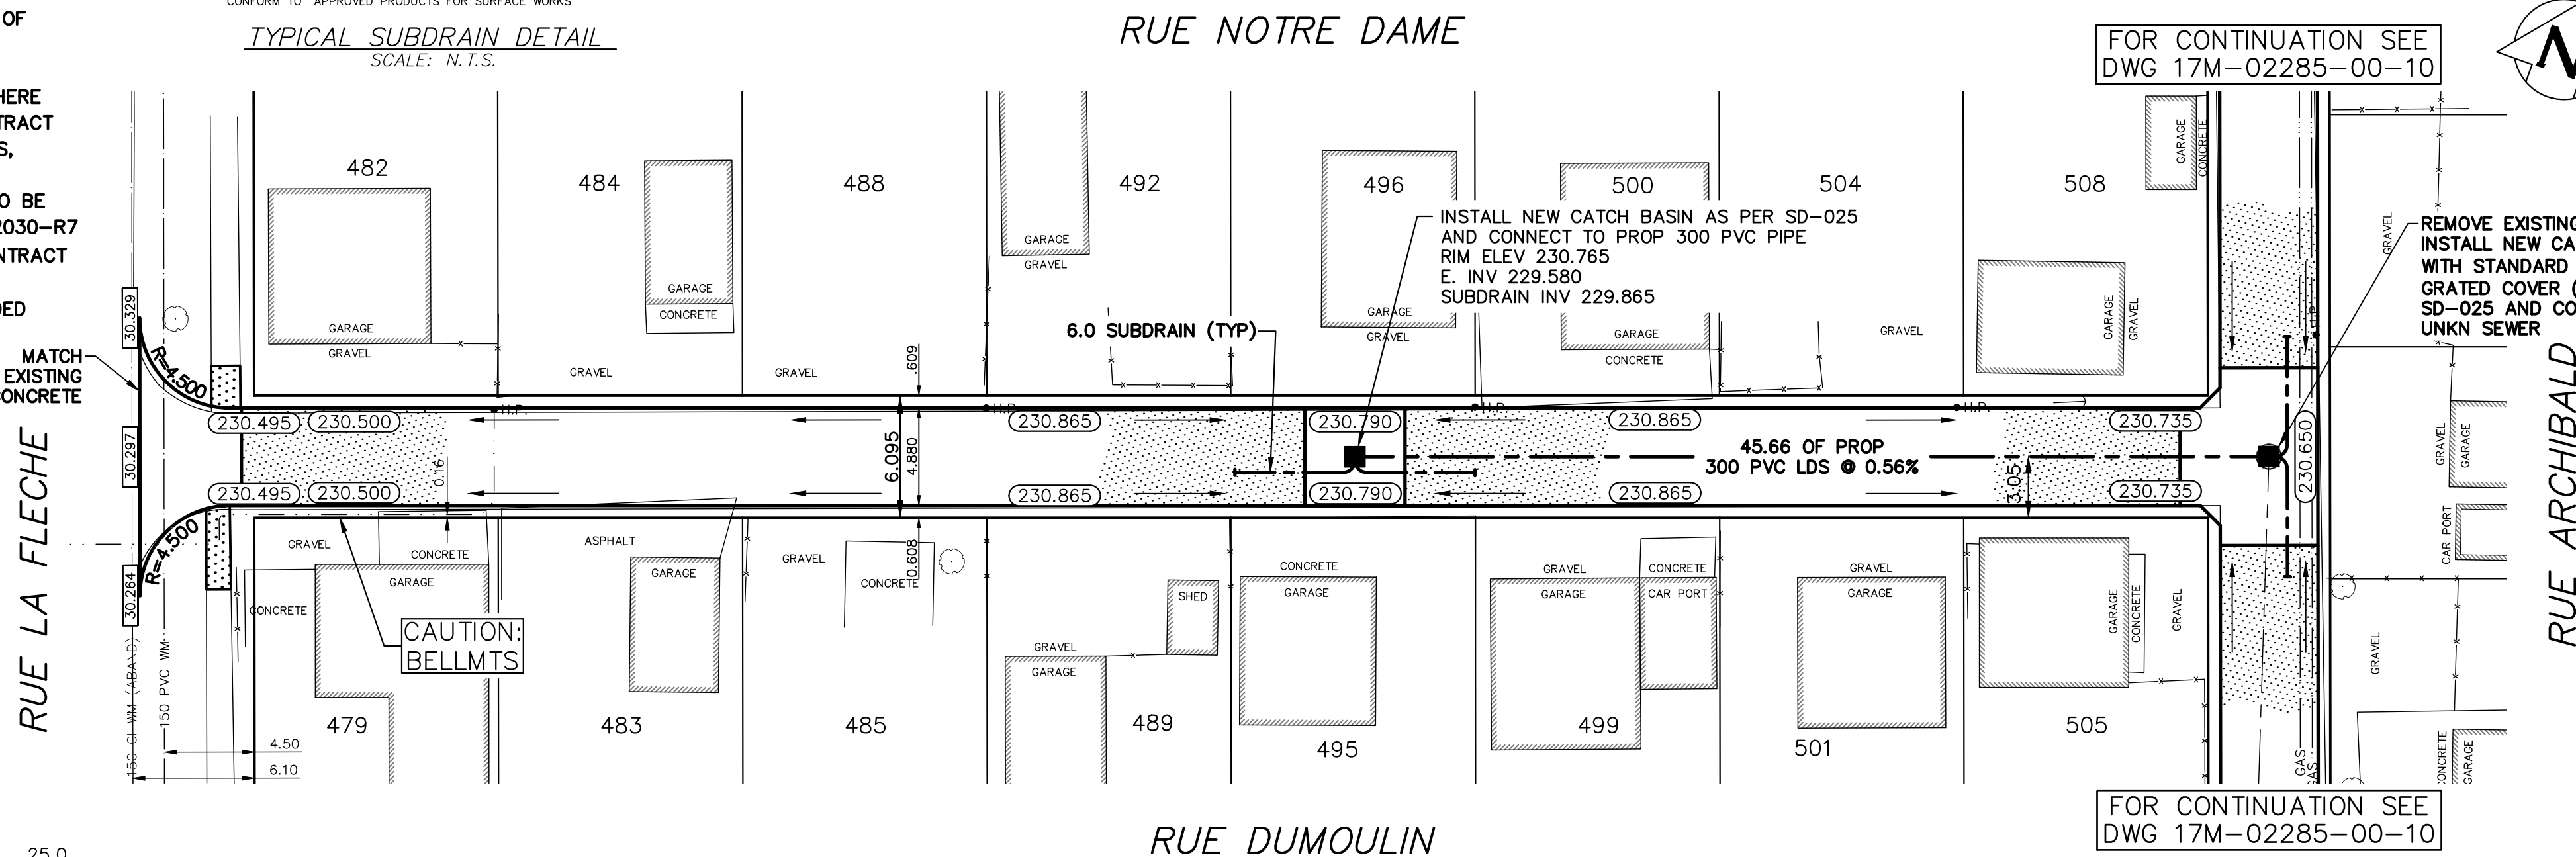

<div><div></div><div></div><div></div><div></div></div>		<div><div></div><div></div><div></div><div></div></div>		
---	--	---	--	