


TYPICAL PAVING BAND PATTERN - PLAN VIEW  
N.T.S.

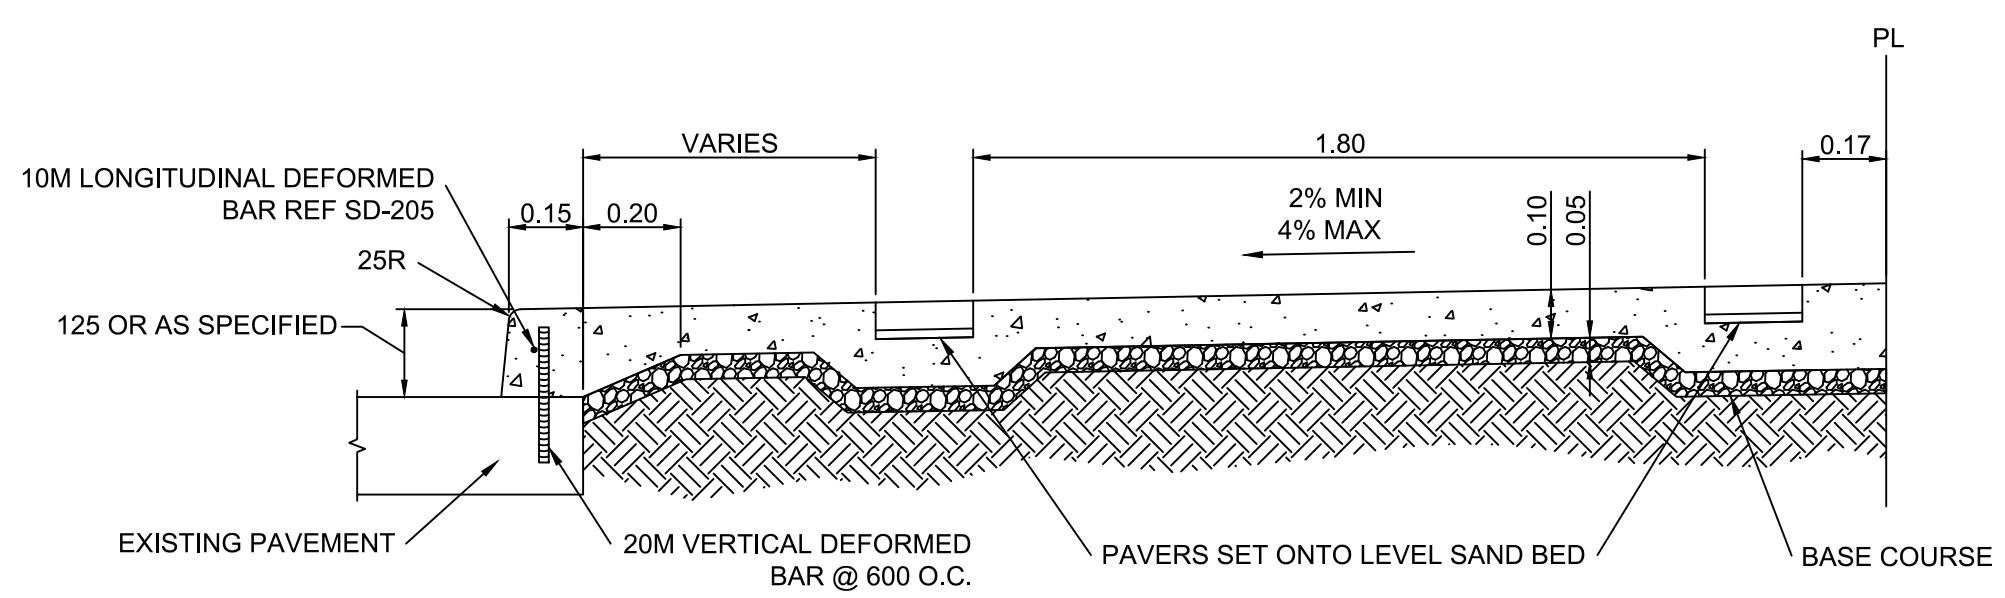

TYPICAL MONOLITHIC CURB AND SIDEWALK - SECTION VIEW  
N.T.S.

- GENERAL NOTES**
- A. PAVEMENT DIMENSIONS ARE TO BACK OF CURB
  - B. ALL CURB RADII UNDER 15.0m SHALL BE MODIFIED
  - C. ADD 200.000m TO ALL DESIGN ELEVATION TO OBTAIN GEODETIC ELEVATIONS
  - D. CURB REPLACEMENT AS DIRECTED BY CONTRACT ADMINISTRATOR

**PRELIMINARY**  
NOT TO BE USED FOR  
CONSTRUCTION

**METRIC**  
WHOLE NUMBERS INDICATE MILLIMETERS  
DECIMALIZED NUMBERS INDICATE METERS  
BID OPPORTUNITY NO. 31-2018

⊕	HYDRANT	◆	---	LDS/WWS	---	---	CONCRETE SIDEWALK	▨
⊗	VALVE	●	---	WATERMAIN	---	---	CONCRETE	▩
○	CURB STOP	●	---	GAS	---	---	ASPHALT	▧
○	MANHOLE	●	---	TRAFFIC SIGNALS	---	---	PAVING STONE	▨
□	CATCH BASIN	■	---	HYDRO/STREET LIGHT	---	---	SURVEY BAR	◆
△	CURB INLET	▲	---	MTS	---	---	GUY WIRE ANCHOR	⊕
○	LIGHT STANDARD	●	---	CURB RENEWAL	---	---	UTILITY BOX	⊞
○	HYDRO POLE	●	---	PROPERTY LINE	---	---		
○	TRAFFIC SIGNAL POLE	●	---	RAMP CURB	---	---		
○	SIGNALS PIT	○	---	ELEVATIONS	(31.000)	---		
○	UTILITY MAN HOLE	⊕	---	TREE	---	---		
○	EXISTING	○	---	LEGEND - PLAN	PROPOSED	---	LEGEND - PLAN	PROPOSED

**LOCATION APPROVED**  
UNDERGROUND STRUCTURES

SUPR. U/G STRUCTURES COMMITTEE DATE

**NOTE:**  
LOCATION OF UNDERGROUND STRUCTURES AS SHOWN ARE BASED ON THE BEST INFORMATION AVAILABLE. BUT NO GUARANTEE IS GIVEN THAT ALL EXISTING UTILITIES ARE SHOWN OR THAT THE GIVEN LOCATIONS ARE EXACT. CONFIRMATION OF EXISTENCE AND EXACT LOCATION OF ALL SERVICES MUST BE OBTAINED FROM THE INDIVIDUAL UTILITIES BEFORE PROCEEDING WITH CONSTRUCTION.

B.M. ELEV. IB @ S.W. CORNER OF YORK AND KENNEDY INTERSECTION 232.670

ENGINEERING DIVISION TECHNOLOGY SERVICES BRANCH 106 - 1155 PACIFIC AVE			
DESIGNED BY	J.D.	CHECKED BY	G.K.
DRAWN BY	J.D.	APPROVED BY	
HOR. SCALE:	1 : 250	VERTICAL:	
DATE	2018/01/12		
NO.	REVISIONS	DATE	BY

**THE CITY OF WINNIPEG**  
PUBLIC WORKS DEPARTMENT

**YORK AVENUE**  
FROM KENNEDY ST TO EDMONTON ST  
DOWNTOWN SIDEWALK RENEWALS AND ASSOCIATED WORKS  
FROM STA. 1+00 TO STA. 1+76

CITY DRAWING NUMBER SE-18-04
SHEET 1 OF 1
1