
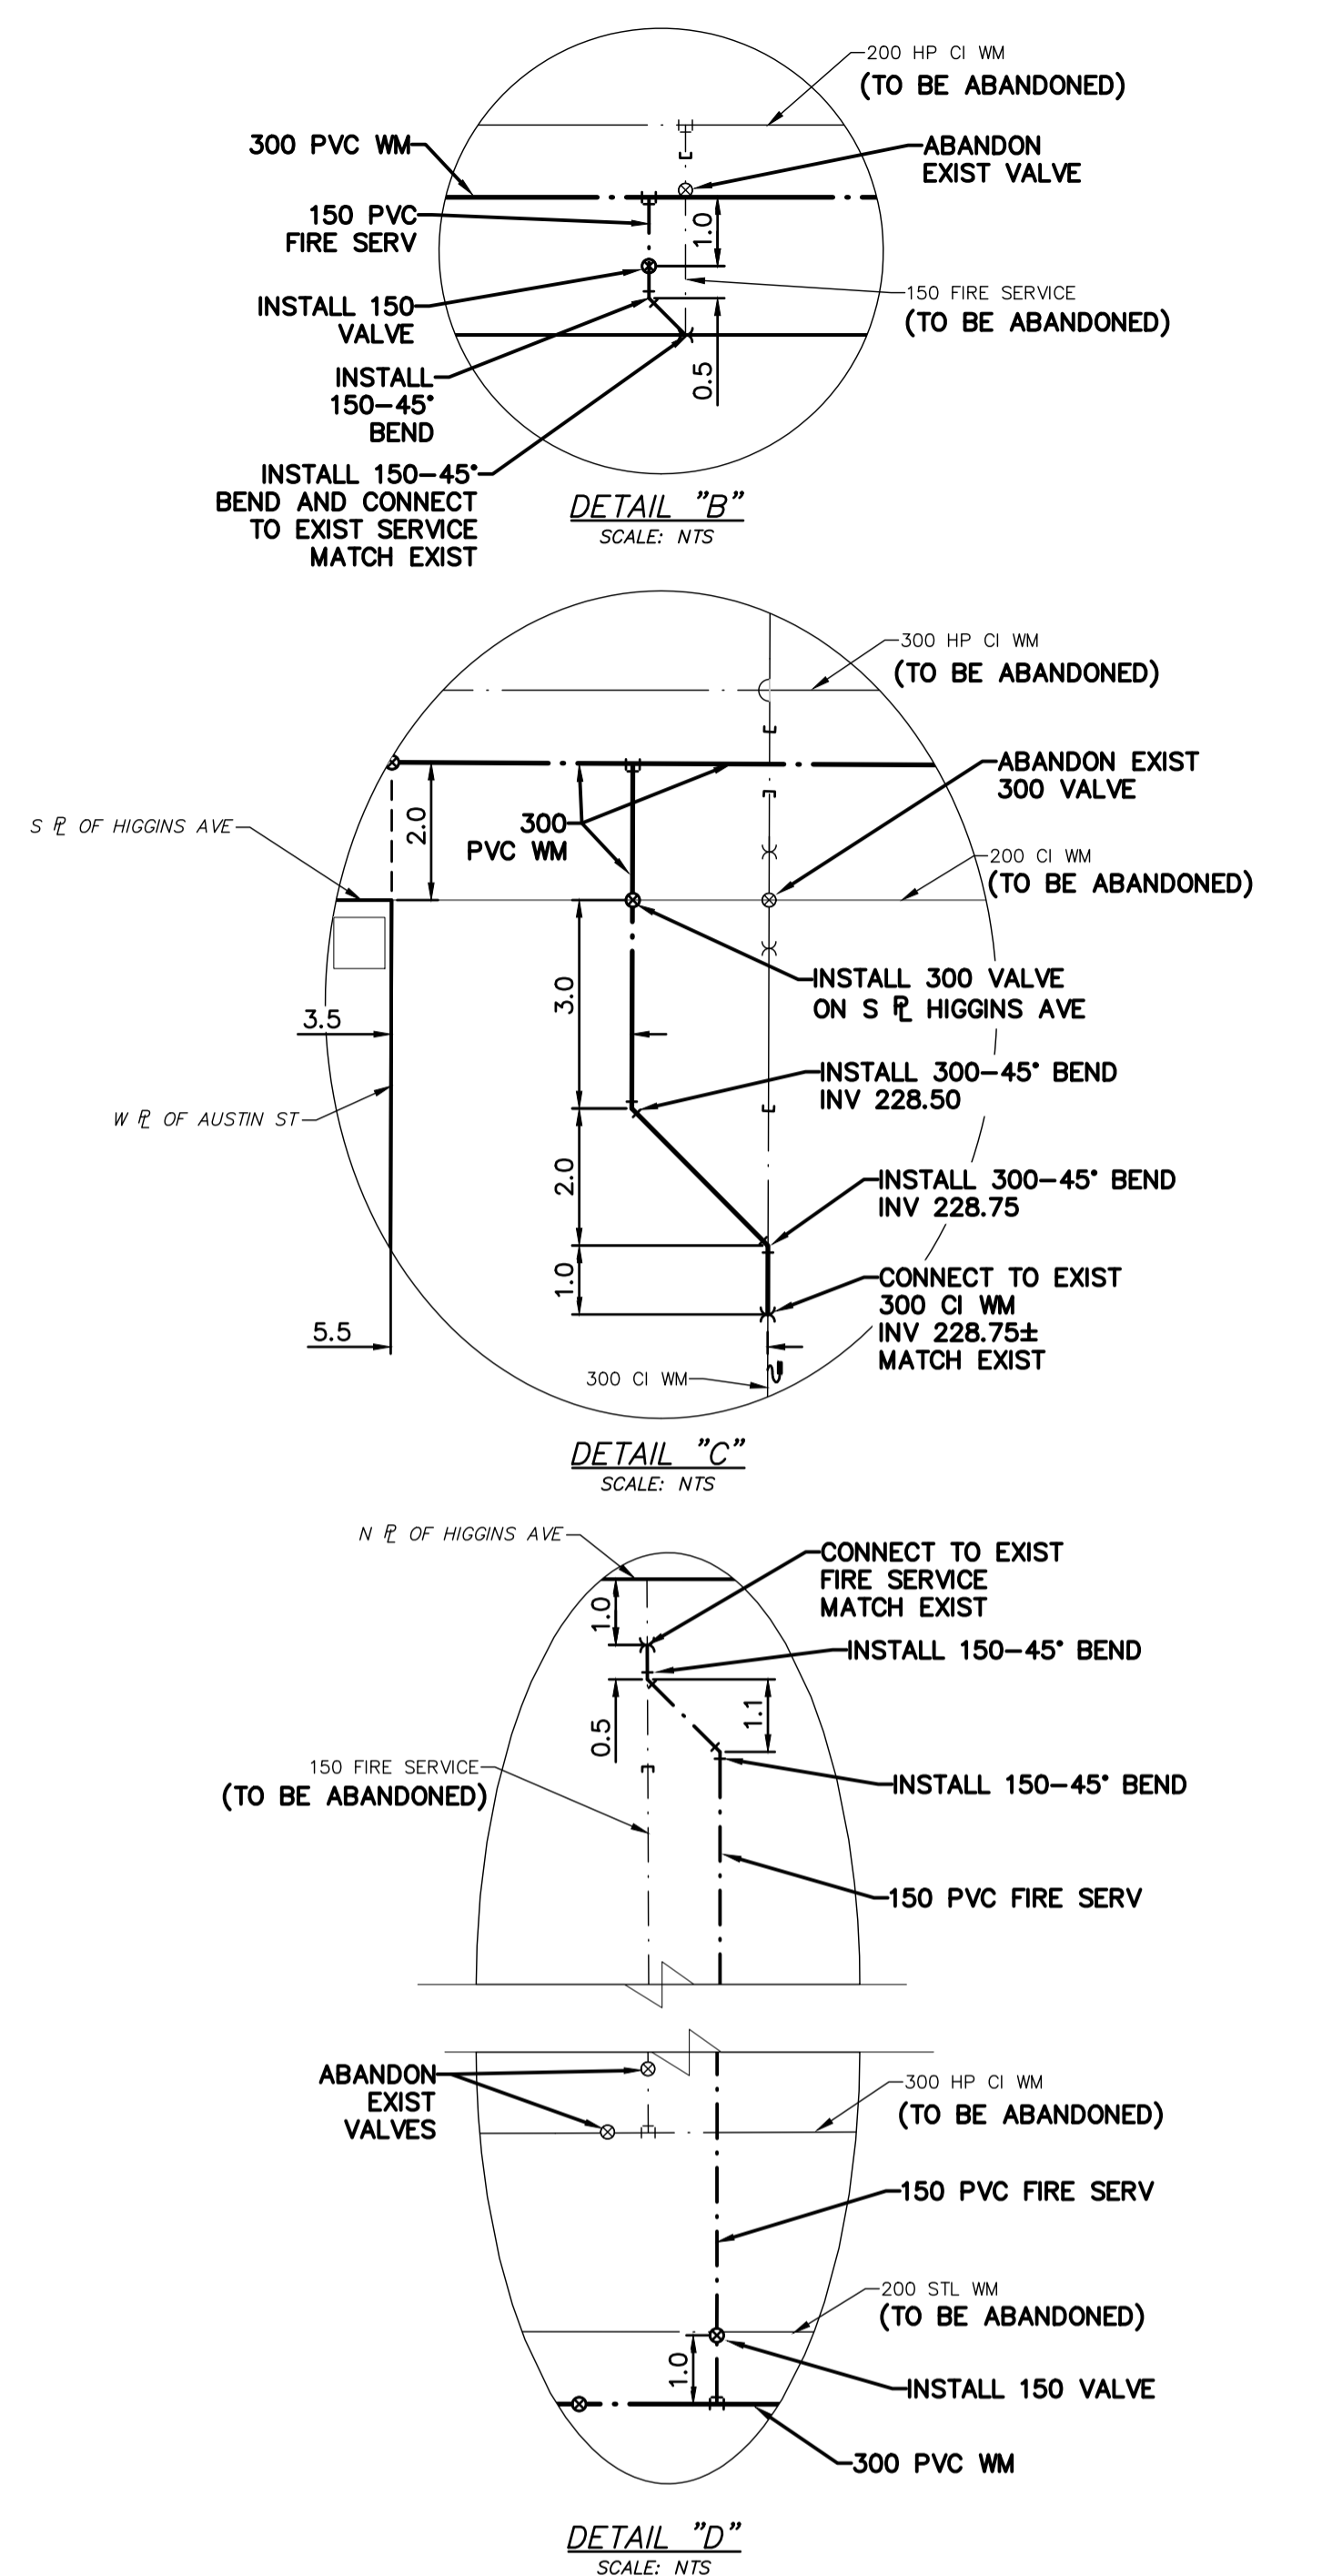


NOTE: CHAINAGES SHOWN ARE ALONG S R OF HIGGINS AVENUE

HIGGINS AVENUE

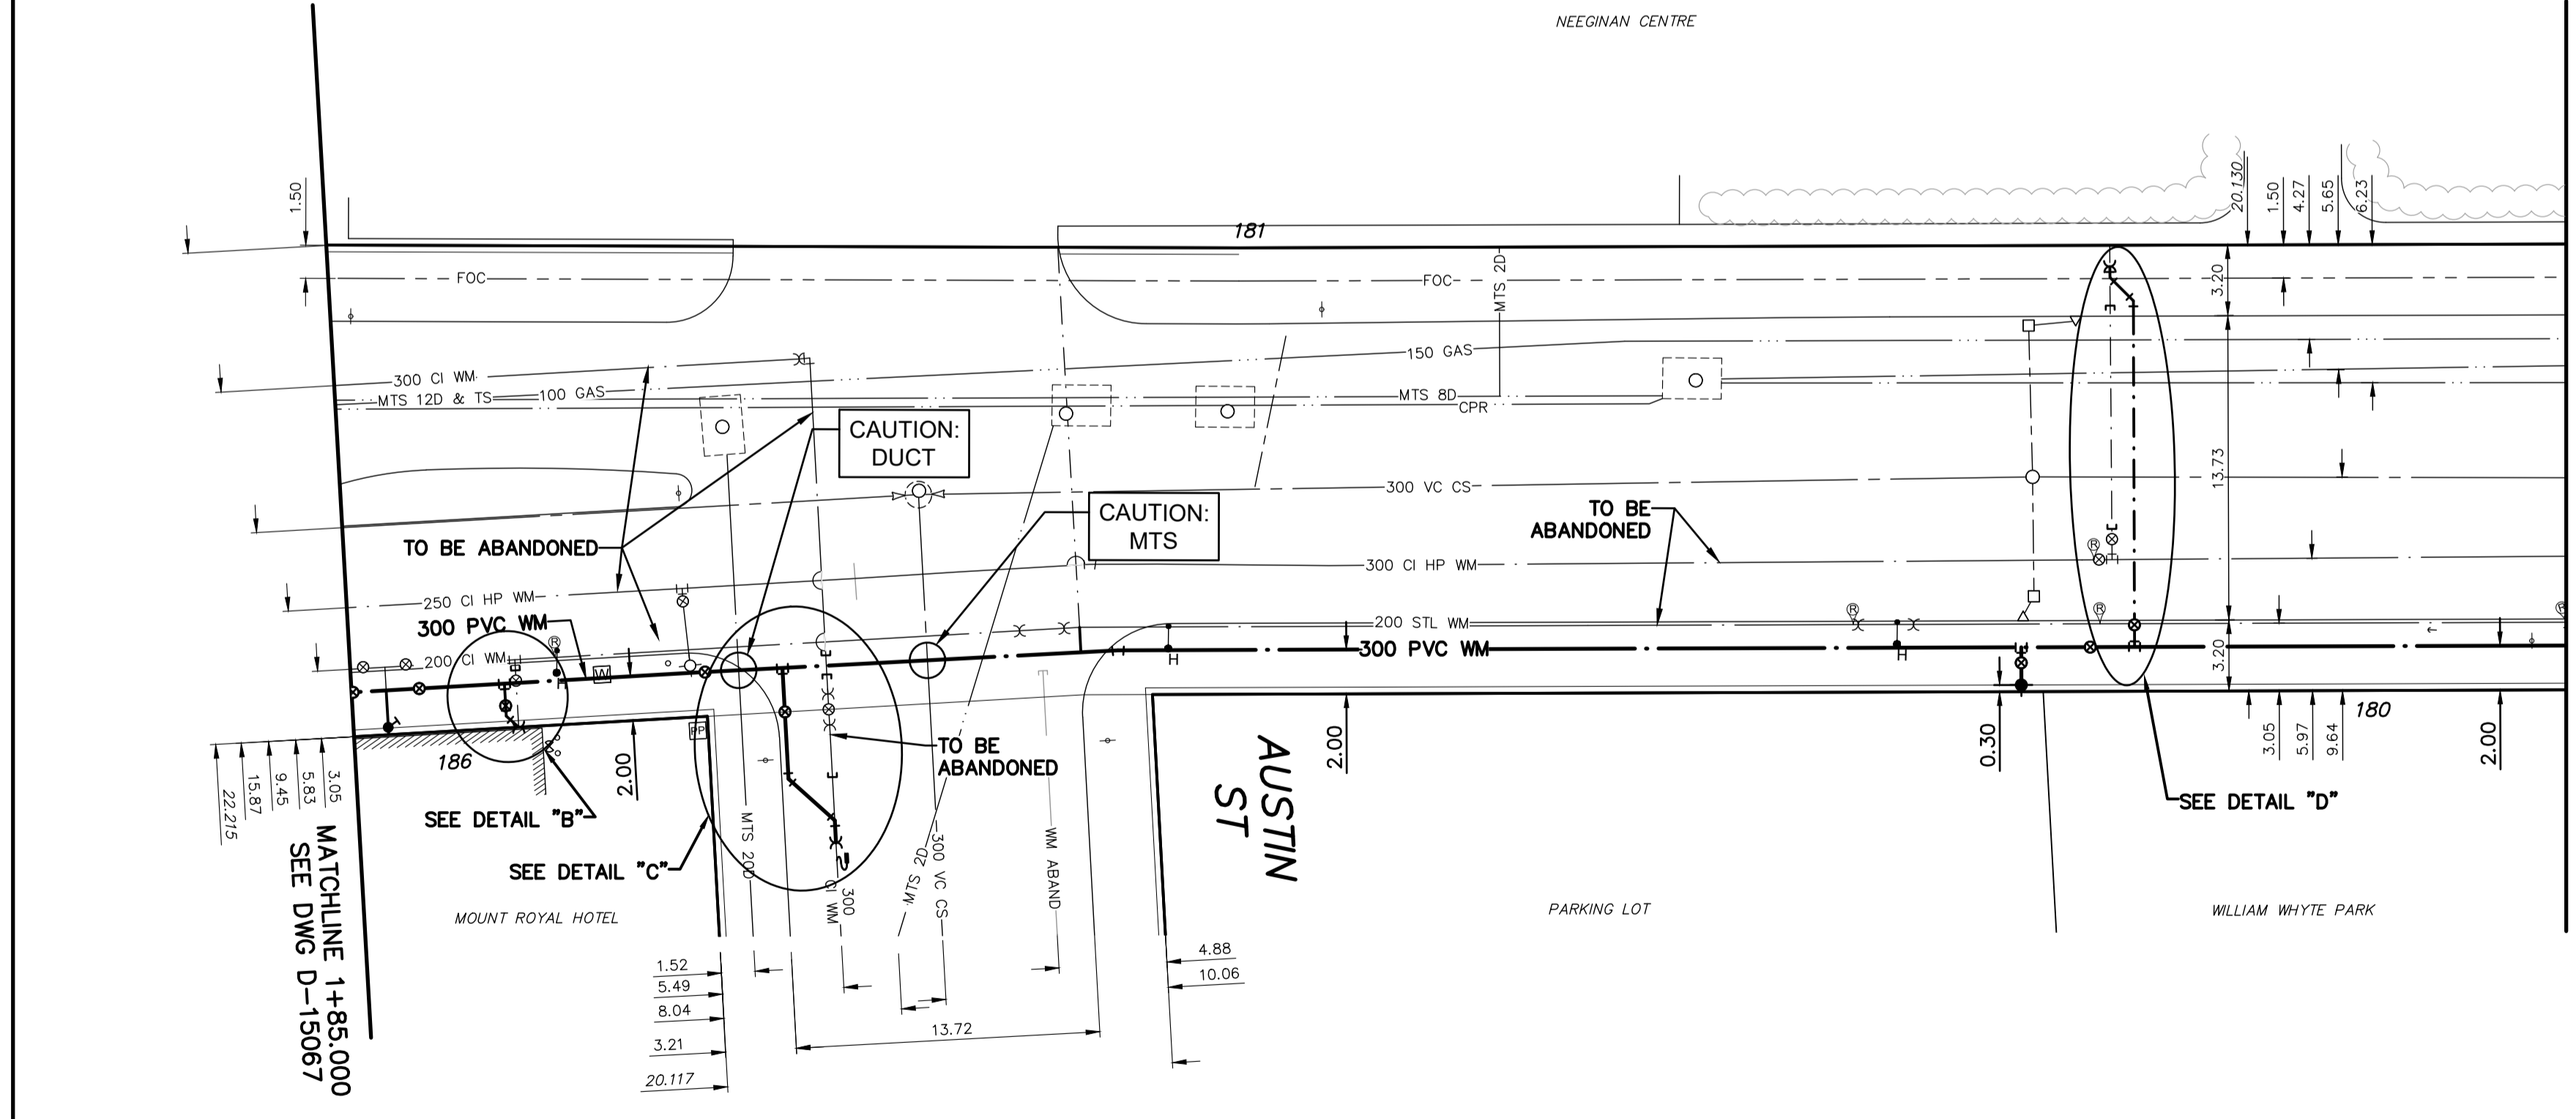


WATER SERVICE INFORMATION

ADDRESS	SIZE (mm) MATERIAL (STREET)	SIZE (mm) MATERIAL (PROP.)	SHORT & LONG MEASUREMENT	CORP. LOCATION	REMARKS
* 186 HIGGINS AV COMMERCIAL	38 CU	38 CU	8.53 EWL BLDG.	OPP S.C.	RENEW SERVICE TO P/L WITH 38 CU DOMESTIC SERVICE
* 186 HIGGINS AV COMMERCIAL	-	-	8.53 W.M. AUSTIN ST	-	RENEW SERVICE TO P/L WITH 150 PVC FIRE SERVICE
* 181 HIGGINS AV COMMERCIAL	-	-	-	-	RECONNECT SERVICE DOMESTIC SERVICE
* 181 HIGGINS AV COMMERCIAL	-	-	-	-	RENEW SERVICE TO P/L WITH 150 PVC FIRE SERVICE

* SERVICES TO BE RENEWED TO R. ALL OTHERS TO BE RECONNECTED

FOR INDEX SEE D-15066

NOTE: ALL VALVES TO BE INSTALLED COUNTERCLOCKWISE TO CLOSE

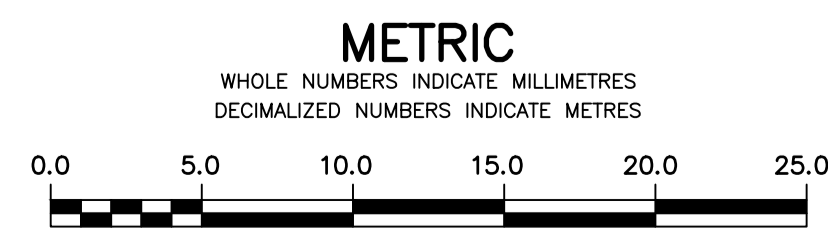

WARNING
IF POWER EQUIPMENT OR EXPLOSIVES ARE TO BE USED FOR EXCAVATION ON THIS PROJECT THE CONTRACTOR MUST:
1) NOTIFY THE GAS COMPANY OF THE PROPOSED LOCATION OF EXCAVATION.
2) TAKE PRECAUTION TO AVOID DAMAGE TO GAS COMPANY INSTALLATIONS.
SEE PROVINCIAL REGULATION 210/72 FOR DETAILS

LOCATION APPROVED UNDERGROUND STRUCTURES
SUPV. U/G STRUCTURES COMMITTEE DATE
NOTE: LOCATION OF UNDERGROUND STRUCTURES AS SHOWN ARE BASED ON THE BEST INFORMATION AVAILABLE BUT NO GUARANTEE IS GIVEN THAT ALL EXISTING UTILITIES ARE SHOWN OR THAT THE GIVEN LOCATIONS ARE EXACT. CONFIRMATION OF EXISTENCE AND EXACT LOCATION OF ALL SERVICES MUST BE OBTAINED FROM THE INDIVIDUAL UTILITIES BEFORE PROCEEDING WITH CONSTRUCTION.

B.M. 35-001 ELEV. 233.054	3-F - Bolt in W. wall of Concourse, C.P.R. Station, Higgins Ave., 15.5 m N. S.W. Cor. of Concourse.		
NO.	REVISIONS	DATE	BY

DESIGNED BY	JKH	CHECKED BY	HAK
DRAWN BY	DML	APPROVED BY	BWB
SCALE: HORIZONTAL	1:250	RELEASED FOR CONSTRUCTION	
SCALE: VERTICAL	1:50	DATE	2018 04 12

ENGINEER'S SEAL
ORIGINAL SIGNED BY H.A. KATZ
2018 04 16

THE CITY OF WINNIPEG
WATER AND WASTE DEPARTMENT
ENGINEERING DIVISION
2018 WATER MAIN RENEWALS
CONTRACT 1
HIGGINS AVENUE
16 m W OF AUSTIN STREET TO
16 m W OF MAPLE STREET
SHEET 4 OF 20
CITY DRAWING NUMBER
D-15068