


NOTE: CHAINAGES SHOWN ARE ALONG S R OF HIGGINS AVENUE

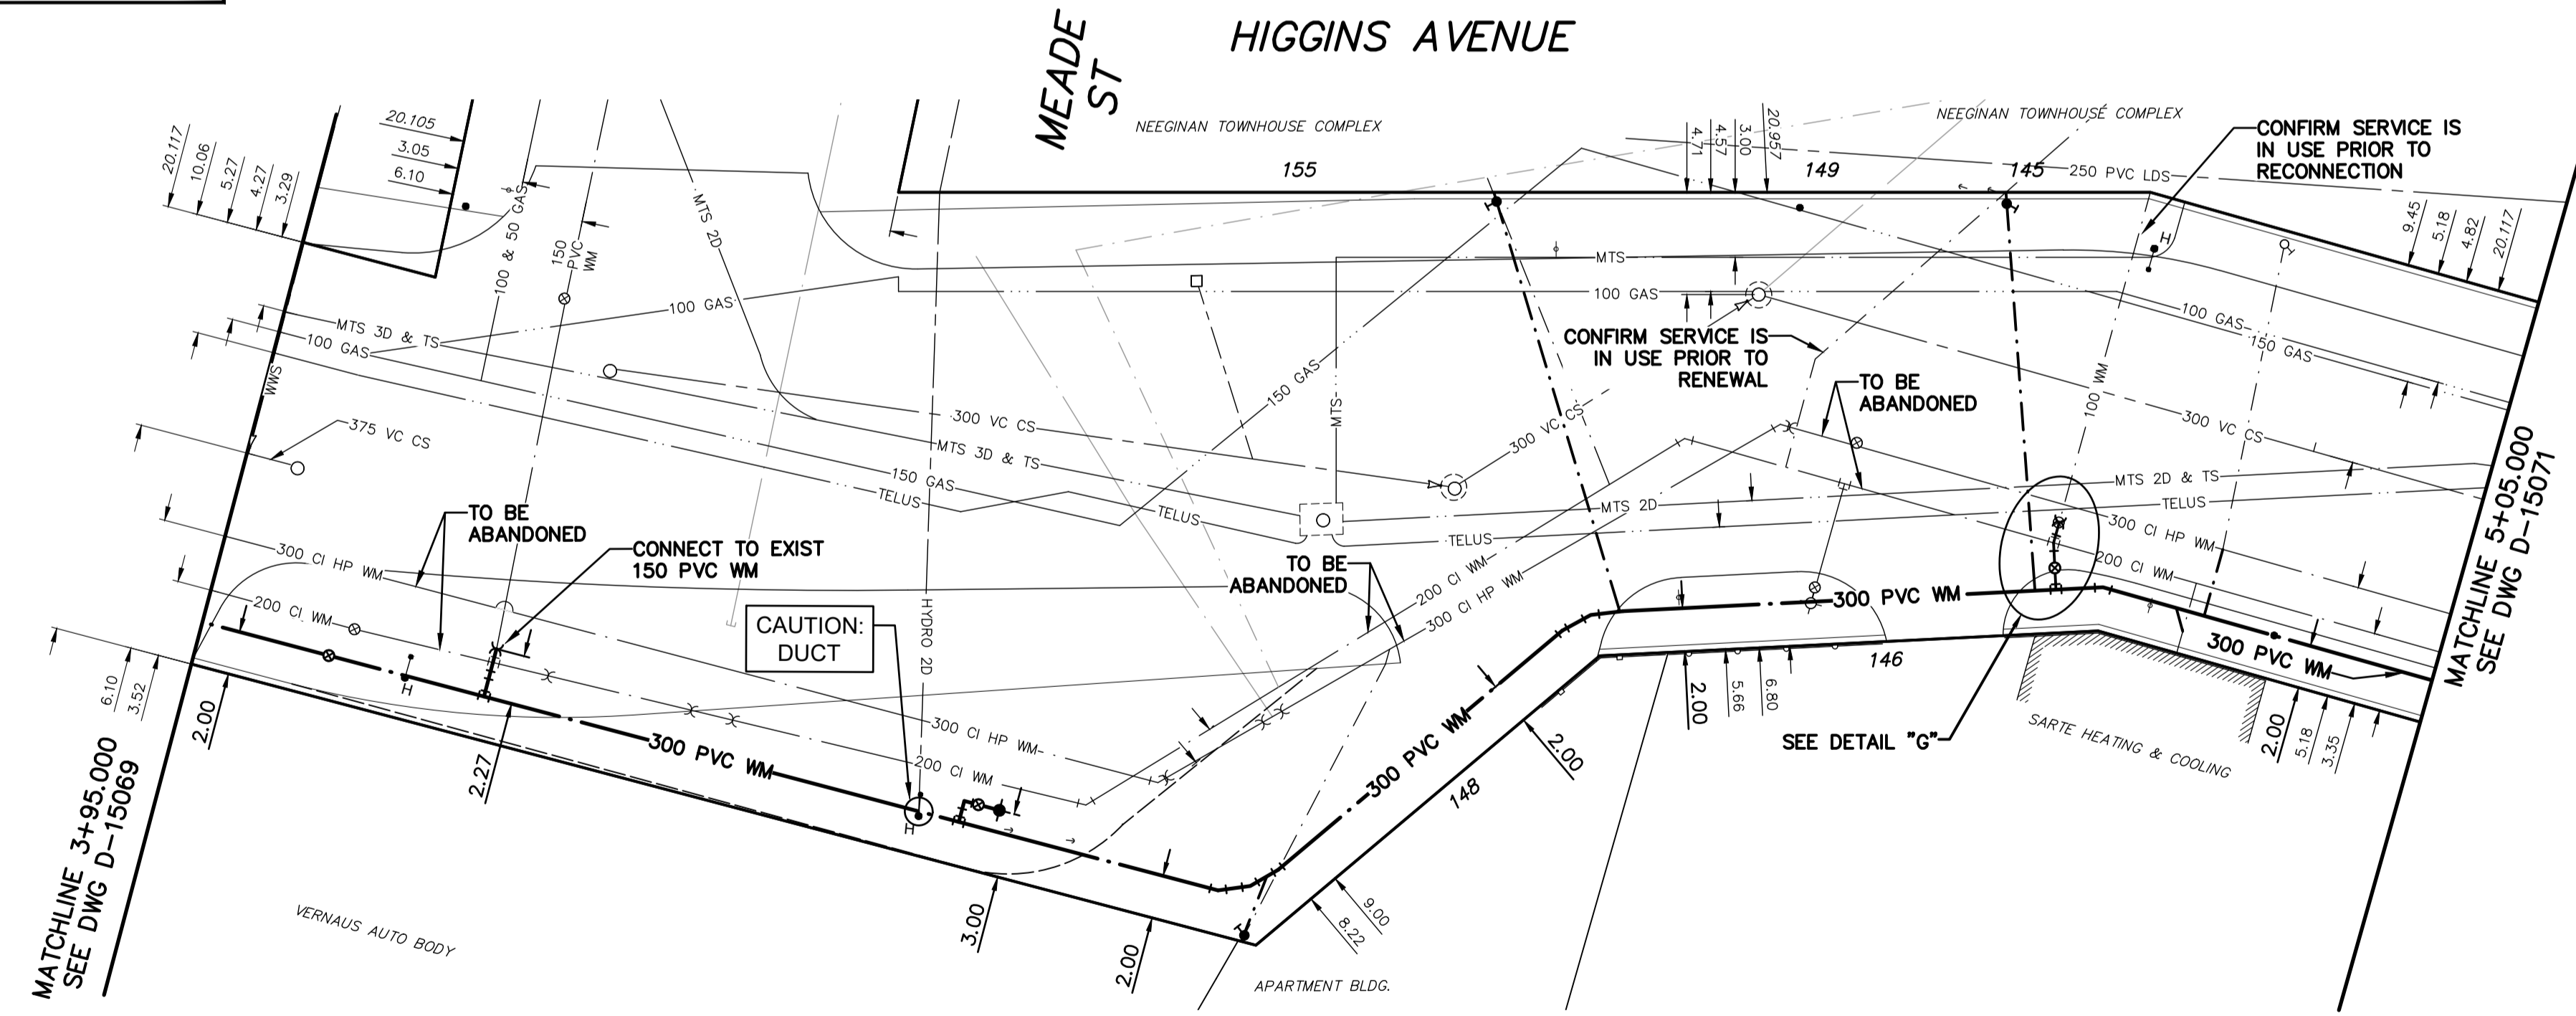


**WATER SERVICE INFORMATION**

ADDRESS	SIZE (mm) MATERIAL (STREET)	SIZE (mm) MATERIAL (PROP.)	SHORT & LONG MEASUREMENT	CORP. LOCATION	REMARKS
155 HIGGINS AV	-	-	-	-	SERVED OFF MEADE ST TOWNHOUSE
148 HIGGINS AV	20	12	0.91 WML BLDG	24.38 EEL MEADE ST	RENEW SERVICE TO P/L WITH 20 CU 2 STORY APARTMENT
149 HIGGINS AV	-	-	-	-	RENEW SERVICE TO P/L TOWNHOUSE
146 HIGGINS AV	-	20	4.27 WEL BLOCK	-	RECONNECT SERVICE
145 HIGGINS AV	-	-	29.87 WML ARGYLE ST	-	RENEW SERVICE TO P/L TOWNHOUSE

\* SERVICES TO BE RENEWED TO R. ALL OTHERS TO BE RECONNECTED

FOR INDEX SEE D-15066

NOTE: ALL VALVES TO BE INSTALLED COUNTERCLOCKWISE TO CLOSE

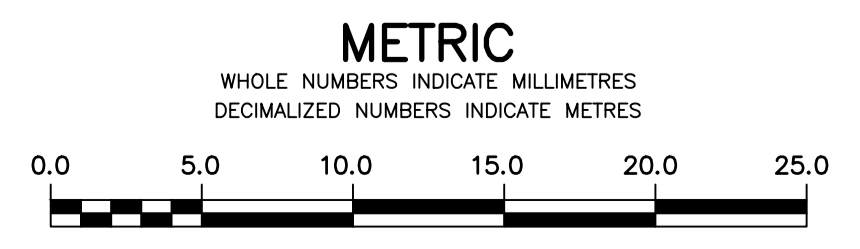

**WARNING**  
IF POWER EQUIPMENT OR EXPLOSIVES ARE TO BE USED FOR EXCAVATION ON THIS PROJECT THE CONTRACTOR MUST:  
1) NOTIFY THE GAS COMPANY OF THE PROPOSED LOCATION OF EXCAVATION.  
2) TAKE PRECAUTION TO AVOID DAMAGE TO GAS COMPANY INSTALLATIONS.  
SEE PROVINCIAL REGULATION 210/72 FOR DETAILS

**LOCATION APPROVED UNDERGROUND STRUCTURES**  
SUPV. U/G STRUCTURES COMMITTEE DATE  
NOTE:  
LOCATION OF UNDERGROUND STRUCTURES AS SHOWN ARE BASED ON THE BEST INFORMATION AVAILABLE BUT NO GUARANTEE IS GIVEN THAT ALL EXISTING UTILITIES ARE SHOWN OR THAT THE GIVEN LOCATIONS ARE EXACT. CONFIRMATION OF EXISTENCE AND EXACT LOCATION OF ALL SERVICES MUST BE OBTAINED FROM THE INDIVIDUAL UTILITIES BEFORE PROCEEDING WITH CONSTRUCTION.

B.M. 35-001 ELEV. 233.054	3-F - Bolt in W. wall of Concourse, C.P.R. Station, Higgins Ave., 15.5 m N. S.W. Cor. of Concourse.		
NO.	REVISIONS	DATE	BY

<b>MORRISON HERSHFIELD</b>	
DESIGNED BY: JKH	CHECKED BY: HAK
DRAWN BY: DML	APPROVED BY: BWB
SCALE: HORIZONTAL 1:250 VERTICAL 1:50	RELEASED FOR CONSTRUCTION
DATE: 2018 04 12	DATE:

ENGINEER'S SEAL  
ORIGINAL SIGNED BY H.A. KATZ  
2018 04 16

**THE CITY OF WINNIPEG**  
WATER AND WASTE DEPARTMENT  
ENGINEERING DIVISION

2018 WATER MAIN RENEWALS  
CONTRACT 1  
**HIGGINS AVENUE**  
7 m W OF MEADE STREET TO  
18 m W OF ARGYLE STREET

SHEET 6 OF 20  
CITY DRAWING NUMBER  
**D-15070**