


NOTE: CHAINAGES SHOWN ARE ALONG S R OF HIGGINS AVENUE

HIGGINS AVENUE

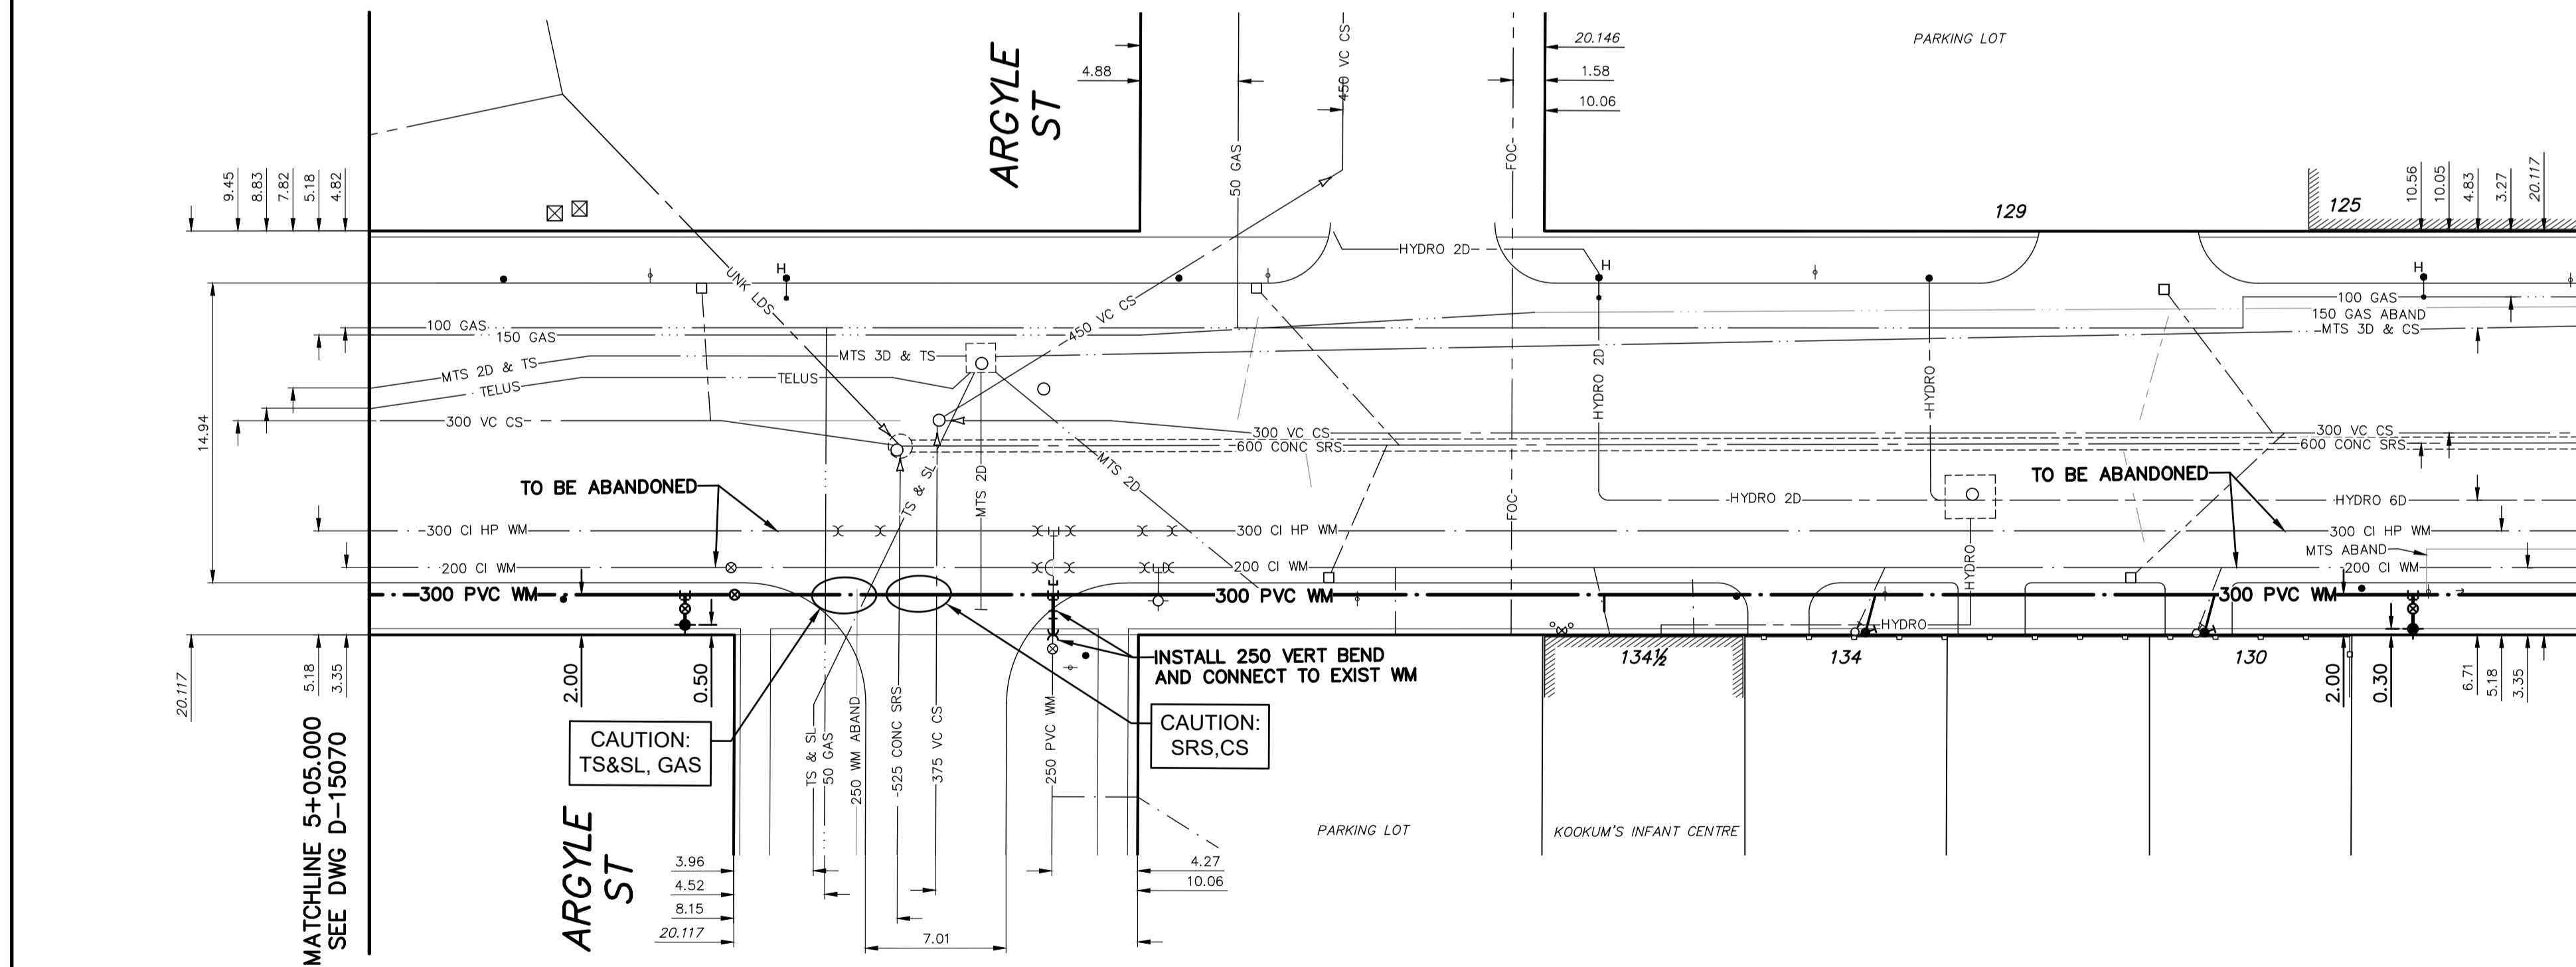

WATER SERVICE INFORMATION

ADDRESS	SIZE (mm) MATERIAL (STREET)	SIZE (mm) MATERIAL (PROP.)	SHORT & LONG MEASUREMENT	CORP. LOCATION	REMARKS
134 1/2 HIGGINS AV	-	-	-	-	RECONNECT SERVICE
134 HIGGINS AV	12	12	2.1 EWL BLDG	2.0 E S.C.	RENEW SERVICE TO P/L WITH 20 CU
129 HIGGINS AV	-	-	-	-	SERVICED FROM #125 HIGGINS
130 HIGGINS AV	12	12	2.44 WML BLDG	0.91 E S.C.	RENEW SERVICE TO P/L WITH 20 CU
125 HIGGINS AV	50	50	15.24 WEL BLDG	0.61 W.S.C.	RECONNECT SERVICE
125 HIGGINS AV	CU	CU	46.94 WEL WATERFRONT DR	-	-

\* SERVICES TO BE RENEWED TO R. ALL OTHERS TO BE RECONNECTED

FOR INDEX SEE D-15066

NOTE: ALL VALVES TO BE INSTALLED COUNTERCLOCKWISE TO CLOSE

**ENGINEERS GEOSCIENTISTS MANITOBA**  
 Certificate of Authorization  
 MORRISON HERSHFIELD  
 No. 1736

**METRIC**  
 WHOLE NUMBERS INDICATE MILLIMETRES  
 DECIMALIZED NUMBERS INDICATE METRES

**WARNING**  
 IF POWER EQUIPMENT OR EXPLOSIVES ARE TO BE USED FOR EXCAVATION ON THIS PROJECT THE CONTRACTOR MUST:  
 1) NOTIFY THE GAS COMPANY OF THE PROPOSED LOCATION OF EXCAVATION.  
 2) TAKE PRECAUTION TO AVOID DAMAGE TO GAS COMPANY INSTALLATIONS.  
 SEE PROVINCIAL REGULATION 210/72 FOR DETAILS

**LOCATION APPROVED UNDERGROUND STRUCTURES**  
 SUPV. U/G STRUCTURES COMMITTEE DATE  
 NOTE:  
 LOCATION OF UNDERGROUND STRUCTURES AS SHOWN ARE BASED ON THE BEST INFORMATION AVAILABLE BUT NO GUARANTEE IS GIVEN THAT ALL EXISTING UTILITIES ARE SHOWN OR THAT THE GIVEN LOCATIONS ARE EXACT. CONFIRMATION OF EXISTENCE AND EXACT LOCATION OF ALL SERVICES MUST BE OBTAINED FROM THE INDIVIDUAL UTILITIES BEFORE PROCEEDING WITH CONSTRUCTION.

B.M. 35-001 ELEV. 233.054	3-F - Bolt in W. wall of Concourse, C.P.R. Station, Higgins Ave., 15.5 m N. S.W. Cor. of Concourse.		
NO.	REVISIONS	DATE	BY

**MORRISON HERSHFIELD**

DESIGNED BY: JKH	CHECKED BY: HAK
DRAWN BY: DML	APPROVED BY: BWB
SCALE: HORIZONTAL 1:250 VERTICAL 1:50	RELEASED FOR CONSTRUCTION
DATE: 2018 04 12	DATE:

ENGINEER'S SEAL  
 ORIGINAL SIGNED BY H.A. KATZ  
 2018 04 16

**THE CITY OF WINNIPEG**  
 WATER AND WASTE DEPARTMENT  
 ENGINEERING DIVISION

2018 WATER MAIN RENEWALS  
 CONTRACT 1  
**HIGGINS AVENUE**  
 18 m W OF ARGYLE STREET TO  
 7 m W OF DISRAELI FREEWAY

SHEET 7 OF 20  
 CITY DRAWING NUMBER  
**D-15071**