


NOTE: CHAINAGES SHOWN ARE ALONG S R OF HIGGINS AVENUE

HIGGINS AVENUE

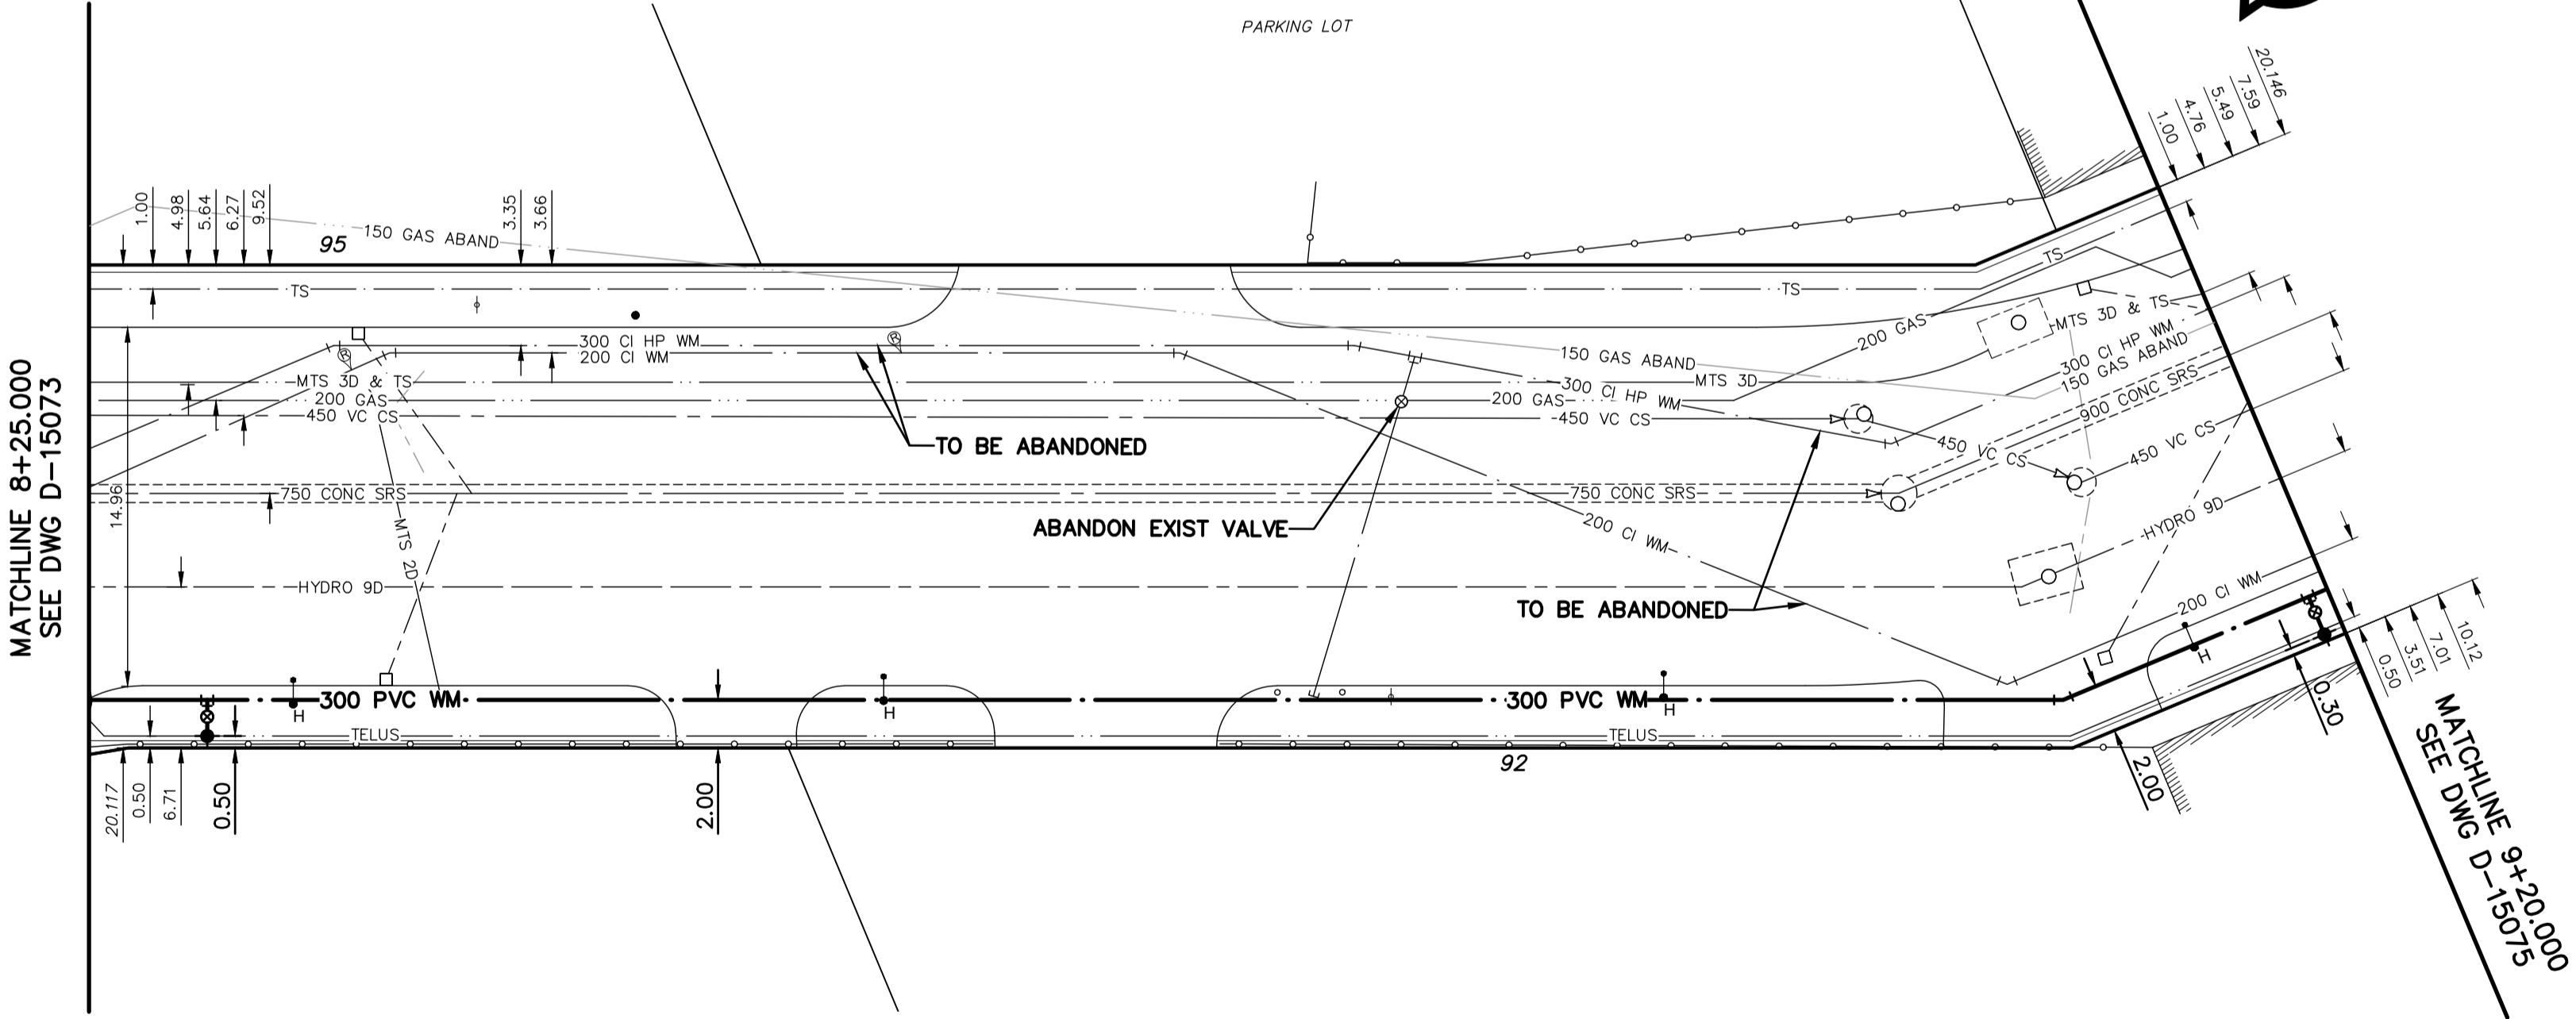

WATER SERVICE INFORMATION

ADDRESS	SIZE (mm) MATERIAL (STREET)	SIZE (mm) MATERIAL (PROP.)	SHORT & LONG MEASUREMENT	CORP. LOCATION	REMARKS
97 HIGGINS AV	25	25	10.67 EWL BLDG	0.61 W.S.C.	RECONNECT SERVICE
COMMERCIAL	CU	LEAD	30.48 EEL GOMEZ ST	-	RECONNECT SERVICE
95 HIGGINS AV	-	-	-	-	RECONNECT SERVICE
COMMERCIAL	-	-	-	-	RECONNECT SERVICE
100 HIGGINS AV	50	50	8.69 EWL BLDG	0.15 E.S.C.	RECONNECT SERVICE
COMMERCIAL	CU	CU	14.48 EEL GOMEZ ST	-	RECONNECT SERVICE
* 92 HIGGINS AV	16	20	0.31 WEL BLDG	OPP. S.C.	RENEW SERVICE TO P/L WITH 20 CU
COMMERCIAL	LEAD	CU	17.37 WML CURTIS ST	-	RENEW SERVICE TO P/L WITH 20 CU

* SERVICES TO BE RENEWED TO R. ALL OTHERS TO BE RECONNECTED

FOR INDEX SEE D-15066

NOTE: ALL VALVES TO BE INSTALLED COUNTERCLOCKWISE TO CLOSE

ENGINEERS GEOSCIENTISTS MANITOBA
 Certificate of Authorization
 MORRISON HERSHFELD
 No. 1736

METRIC
 WHOLE NUMBERS INDICATE MILLIMETRES
 DECIMALIZED NUMBERS INDICATE METRES

WARNING
 IF POWER EQUIPMENT OR EXPLOSIVES ARE TO BE USED FOR EXCAVATION ON THIS PROJECT THE CONTRACTOR MUST:
 1) NOTIFY THE GAS COMPANY OF THE PROPOSED LOCATION OF EXCAVATION.
 2) TAKE PRECAUTION TO AVOID DAMAGE TO GAS COMPANY INSTALLATIONS.
 SEE PROVINCIAL REGULATION 210/72 FOR DETAILS

LOCATION APPROVED UNDERGROUND STRUCTURES
 SUPV. U/G STRUCTURES COMMITTEE DATE
 NOTE:
 LOCATION OF UNDERGROUND STRUCTURES AS SHOWN ARE BASED ON THE BEST INFORMATION AVAILABLE BUT NO GUARANTEE IS GIVEN THAT ALL EXISTING UTILITIES ARE SHOWN OR THAT THE GIVEN LOCATIONS ARE EXACT. CONFIRMATION OF EXISTENCE AND EXACT LOCATION OF ALL SERVICES MUST BE OBTAINED FROM THE INDIVIDUAL UTILITIES BEFORE PROCEEDING WITH CONSTRUCTION.

B.M. 35-001 3-F - Bolt in W. wall of Concourse, C.P.R. Station, ELEV. 233.054 Higgins Ave., 15.5 m N. S.W. Cor. of Concourse.

NO.	REVISIONS	DATE	BY

MORRISON HERSHFELD

DESIGNED BY	JKH	CHECKED BY	HAK
DRAWN BY	DML	APPROVED BY	BWB
SCALE:	1:250	RELEASED FOR CONSTRUCTION	
HORIZONTAL	1:50	DATE	2018 04 12
VERTICAL		DATE	

ENGINEER'S SEAL
 ORIGINAL SIGNED BY H.A. KATZ
 2018 04 16

THE CITY OF WINNIPEG
 WATER AND WASTE DEPARTMENT
 ENGINEERING DIVISION

2018 WATER MAIN RENEWALS
 CONTRACT 1
HIGGINS AVENUE
 48 m E OF GOMEZ STREET TO
 21 m W OF CURTIS STREET

SHEET 10 OF 20
 CITY DRAWING NUMBER
D-15074