


---	WATER MAIN	---	⊕	IRON BAR	---
---	LAND DRAINAGE SEWER	---	⊕	HYDRO POLE & LIGHT STANDARD	---
---	WASTE WATER SEWER	---	⊕	LIGHT STANDARD OR TRAFFIC SIGNAL	---
---	HYDRO	---	HP	HYDRO POLE	---
---	M.T.S.	---	□	CURB RAMP	---
---	GAS	---	⊕	DETECTABLE WARNING SURFACE TILE	---
---	SIGNALS	---	---	EDGE OF SIDEWALK	---
○	MANHOLE	●	---	FENCE	---
□	CATCH BASIN	■	---	PROPERTY LINE	---
△	CURB INLET	▽	---	EDGE OF ASPHALT	---
⊕	UTILITIES ADJUSTED	△ ⊕ ○	---	EDGE OF CONCRETE	---
⊕	PLUG	⊕	---	MODIFIED BARRIER CURB	---
⊕	HYDRANT	⊕	---	BARRIER CURB	---
⊕	VALVE	⊕	---	BARRIER CURB AND GUTTER	---
⊕	CURB STOP	⊕	---	CONC SIDEWALK	---
230.99	GROUND GRADE	---	---	CONCRETE SLAB	---
(31.00)	PAVEMENT GRADE	(31.00)	---	ASPHALT	---
→	ANCHOR	---	---	MILLED SURFACE	---
#111	CIVIC ADDRESS	---	---	ASPHALT JOINT REPAIR	---
---	EXISTING LEGEND-PLAN	---	---	PROPOSED LEGEND-PLAN	---

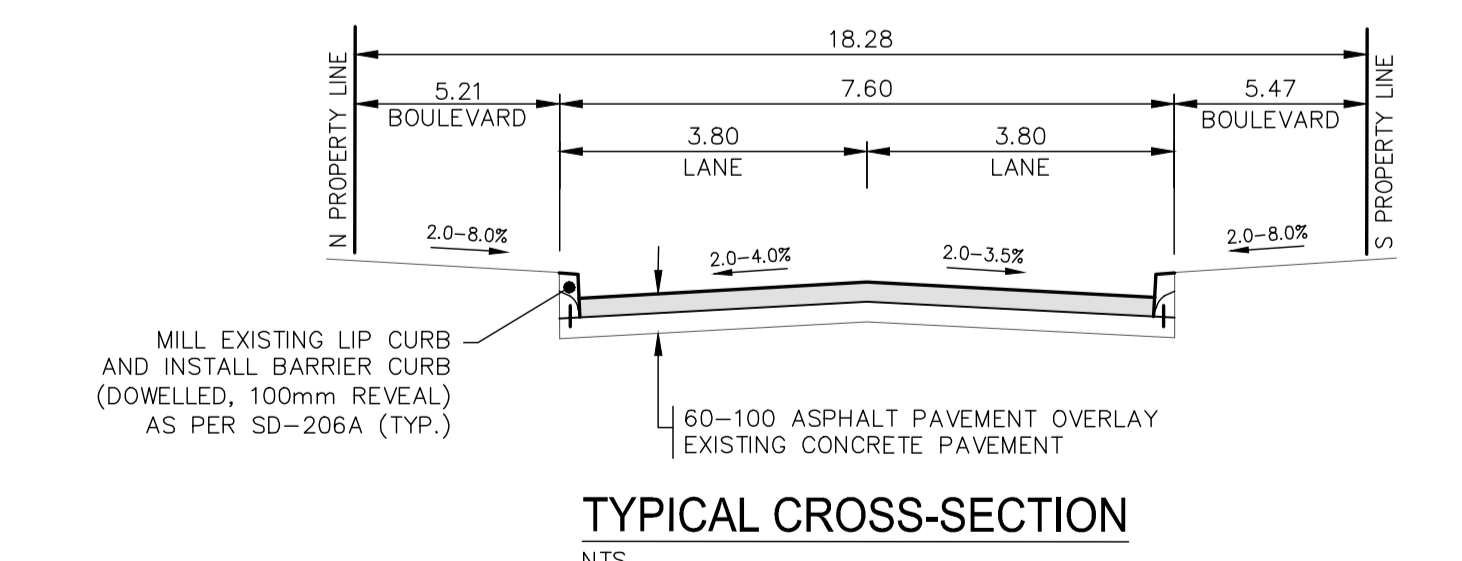

LOCATIONS APPROVED UNDERGROUND STRUCTURES

SIGNED BY: _____ DATE: _____

LOCATION OF UNDERGROUND STRUCTURES AS SHOWN ARE BASED ON THE BEST INFORMATION AVAILABLE BUT NO GUARANTEE IS GIVEN THAT ALL EXISTING UTILITIES ARE SHOWN OR THAT THE GIVEN LOCATIONS ARE EXACT CONFIRMATION OF EXISTENCE AND EXACT LOCATION OF ALL SERVICES MUST BE OBTAINED FROM THE INDIVIDUAL UTILITIES BEFORE PROCEEDING

G.B.M. -	BENCHMARK LOCATION	---
ELEV. -	TOP OF TOP NUT ON FIRST HYDRANT SOUTH OF METCHOR CLOSE AND WEST OF TU-PELO AVENUE IN FRONT OF HOUSE #114	---
H	---	---
G	---	---
F	---	---
E	---	---
D	---	---
C	ISSUED FOR TENDER	2018-03-20 SM
B	ISSUED FOR UNDERGROUND STRUCTURES REVIEW	2018-03-09 SM
A	ISSUED FOR CLIENT REVIEW	2018-02-21 SM
NO.	REVISIONS	DATE BY

- NOTES:**
- ALL WORK AND MATERIALS TO BE IN ACCORDANCE WITH THE LATEST REVISION OF THE CITY OF WINNIPEG STANDARD CONSTRUCTION SPECIFICATIONS.
 - CONTRACTOR TO CONFIRM THE LOCATION OF ALL UTILITIES/SERVICES IN THE FIELD PRIOR TO CONSTRUCTION.
 - ALL ROADWAY DIMENSIONS SHOWN ARE TO BACK OF CURB.
 - ADD 200.00 TO ABBREVIATED ELEVATIONS TO OBTAIN GEODETIC ELEVATION.
 - RENEW CURB AND SIDEWALK AS IDENTIFIED BY CONTRACT ADMINISTRATOR.
 - ALL PRIVATE WALKWAYS TO BE ADJUSTED TO NEW SIDEWALK OR TOP OF CURB ELEVATION, AS REQUIRED.
 - MODIFIED BARRIER CURB TO BE CONSTRUCTED AT ALL INTERSECTION RADII AND BACK LANE RADII.
 - ADJUST MH FRAMES, CB RIMS, AND VALVES TO NEW GRADES, AS REQUIRED.
 - INSTALL 40mm LIP CURB THROUGH RESIDENTIAL APPROACHES AS IDENTIFIED BY CONTRACT ADMINISTRATOR.
 - CONTRACTORS TO TAKE PRECAUTIONARY STEPS TO PROTECT EXISTING TREES WITHIN THE LIMITS OF CONSTRUCTION FROM DAMAGE FROM CONSTRUCTION ACTIVITIES AS OUTLINED IN THE SPECIFICATIONS.
 - LAMP STANDARDS, HYDRO POLES, AND ANCHORS THAT REQUIRE TEMPORARY SUPPORT, REMOVAL OR REPLACEMENT, TO BE DONE SO AT THE EXPENSE OF THE CONTRACTOR AS NECESSARY.
 - ALL BOULEVARDS TO BE SODDED UNLESS OTHERWISE NOTED.
 - CONTRACTOR TO CONFIRM LOCATION AND LIMITS OF SEWER REPAIRS BY PERFORMING VIDEO INSPECTION AND REVIEWING WITH CONTRACT ADMINISTRATOR PRIOR TO CONSTRUCTION (IF REQ'D).
 - ADJUST ALL WATER VALVES, HYDRANTS, MANHOLES, AND CATCH BASINS IN WORK AREA TO GRADE.

PRELIMINARY
NOT FOR CONSTRUCTION

METRIC
WHOLE NUMBERS INDICATE MILLIMETRES
DECIMALIZED NUMBERS INDICATE METRES

ENGINEERS GEOSCIENTISTS MANITOBA
Certificate of Authorization
WSP Canada Group Limited
No. 6657

wsp

WSP Canada Inc
Suite 111 - 93 Lombard Ave
Winnipeg, MB R3B 3B1
t. 204.943.3178
f. 204.943.4948
www.wsp.com

DESIGNED BY: MCW
DRAWN BY: HK
CHECKED BY: VM/SM
APPROVED BY: SM

HOR. SCALE: 1:250
VERTICAL: 1:10

DATE: 2017-11-20

ENGINEER'S SEAL
M.C.Y. WONG
Member 32500
REGISTERED PROFESSIONAL ENGINEER

CONSULTANT ACAD DWG. NO.
17M-02216-00-C-07

THE CITY OF WINNIPEG
PUBLIC WORKS DEPARTMENT
ENGINEERING SERVICES DIVISION

2018 LOCAL STREET RENEWAL PROGRAM

BAYNE CRESCENT
TU-PELO AVENUE TO LONDON STREET
PAVEMENT REHABILITATION
STA. 2+05 TO STA. 2+92.30

CITY DRAWING NUMBER: ---
SHEET 07 OF 22
BID NO. 33-2018