


EXISTING	LEGEND-PLAN	PROPOSED	EXISTING	LEGEND-PLAN	PROPOSED	EXISTING	LEGEND-PROFILE	PROPOSED
---	WATER MAIN	---	---	HYDRO POLE & LIGHT STANDARD	---	---	---	---
---	LAND DRAINAGE SEWER	---	---	LIGHT STANDARD OR TRAFFIC SIGNAL	---	---	---	---
---	WASTE WATER SEWER	---	---	HYDRO POLE	---	---	---	---
---	HYDRO	---	---	CURB RAMP	---	---	---	---
---	M.T.S.	---	---	CURB CUT	---	---	---	---
---	GAS	---	---	DETECTABLE WARNING SURFACE TILE	---	---	---	---
---	SIGNALS	---	---	EDGE OF SIDEWALK	---	---	---	---
○	MANHOLE	●	---	PROPERTY LINE	---	---	---	---
□	CATCH BASIN	■	---	EDGE OF ASPHALT	---	---	---	---
△	CURB INLET	▼	---	EDGE OF CONCRETE	---	---	---	---
⊂	UTILITIES ADJUSTED	△ □ ○	---	MODIFIED BARRIER CURB	---	---	---	---
⊂	PLUG	⊂	---	BARRIER CURB	---	---	---	---
⊂	HYDRANT	⊂	---	SOUTH PARKING LANE	---	---	---	---
⊂	VALVE	⊂	---	NORTH OR WEST SIDEWALK	---	---	---	---
⊂	CURB STOP	⊂	---	SOUTH OR EAST SIDEWALK	---	---	---	---
230.99	GROUND GRADE	---	---	ROADWAY CENTRELINE	---	---	---	---
(31.00)	PAVEMENT GRADE	(31.00)	---	NORTH OR WEST GUTTER	---	---	---	---
---	ANCHOR	---	---	SOUTH OR EAST GUTTER	---	---	---	---
#111	CIVIC ADDRESS	---	---	MILLED SURFACE	---	---	---	---
---	IRON BAR	---	---	ASPHALT JOINT REPAIR	---	---	---	---
---	LEGEND-PLAN	---	---	GLASS GRID	---	---	---	---

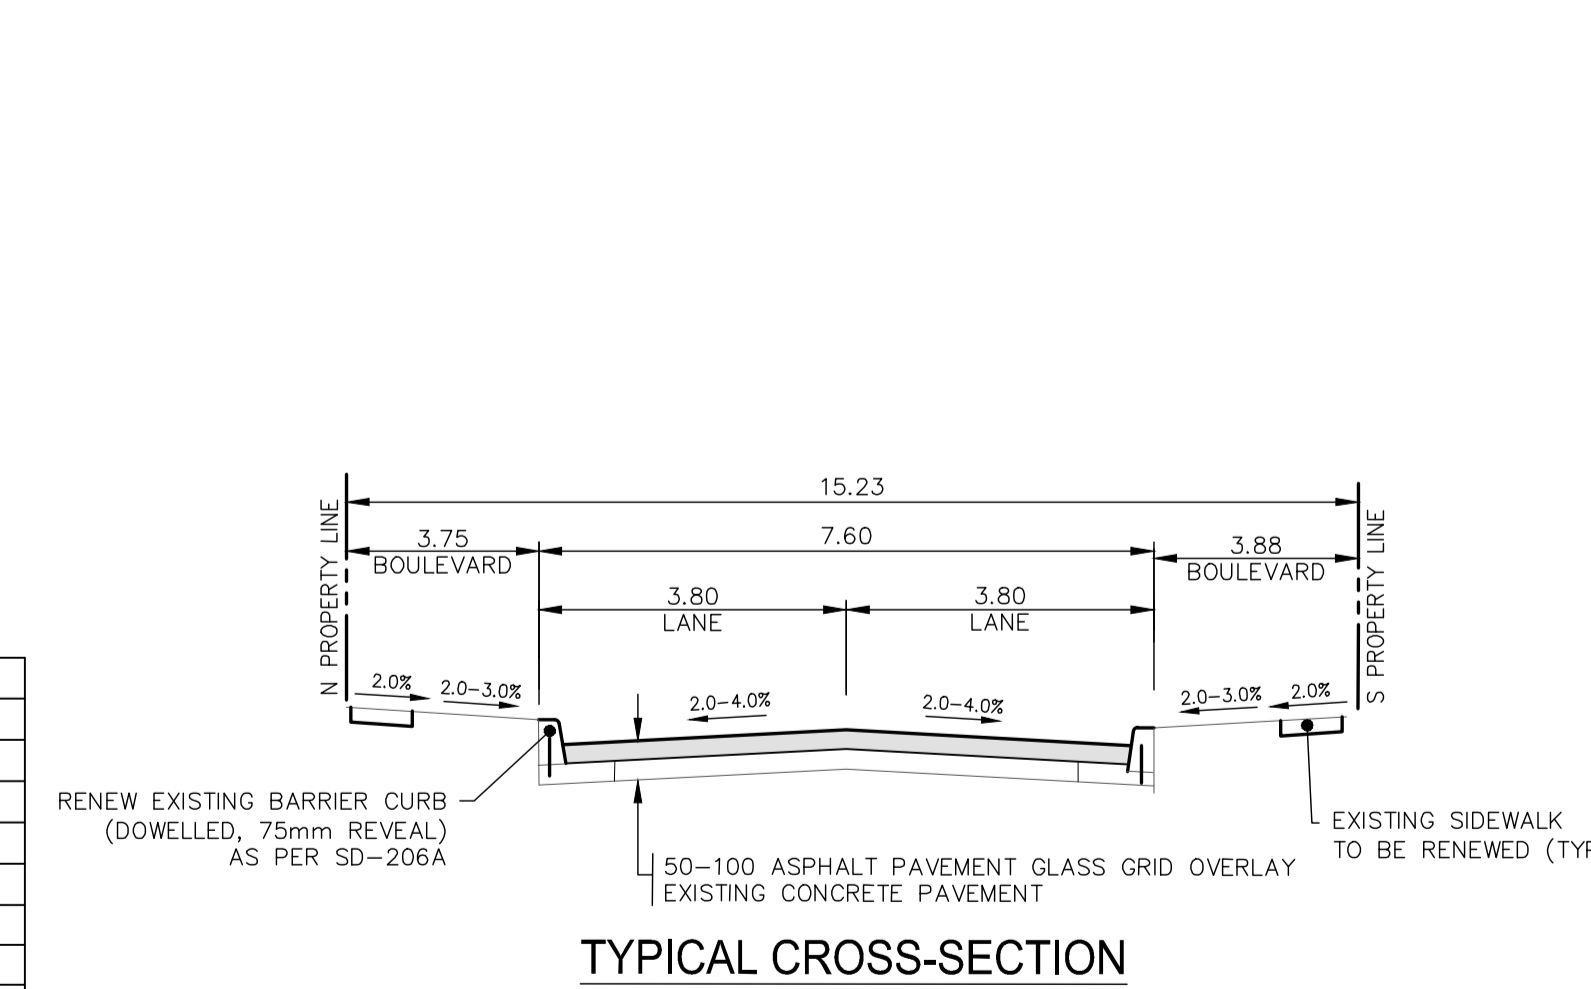

NO.	REVISIONS	DATE	BY
H			
G			
F			
E			
D			
C	ISSUED FOR TENDER	2018-03-20	SM
B	ISSUED FOR UNDERGROUND STRUCTURES REVIEW	2018-03-09	SM
A	ISSUED FOR CLIENT REVIEW	2018-02-21	SM

NOTES:

- ALL WORK AND MATERIALS TO BE IN ACCORDANCE WITH THE LATEST REVISION OF THE CITY OF WINNIPEG STANDARD CONSTRUCTION SPECIFICATIONS.
- CONTRACTOR TO CONFIRM THE LOCATION OF ALL UTILITIES/SERVICES IN THE FIELD PRIOR TO CONSTRUCTION.
- ALL ROADWAY DIMENSIONS SHOWN ARE TO BACK OF CURB.
- ADD 200.00 TO ABBREVIATED ELEVATIONS TO OBTAIN GEODETIC ELEVATION.
- EXISTING ASPHALT TO BE PLANED AS IDENTIFIED BY CONTRACT ADMINISTRATOR.
- RENEW CURB AND SIDEWALK AS IDENTIFIED BY CONTRACT ADMINISTRATOR.
- ALL PRIVATE WALKWAYS TO BE ADJUSTED TO NEW SIDEWALK OR TOP OF CURB ELEVATION, AS REQUIRED.
- MODIFIED BARRIER CURB TO BE CONSTRUCTED AT ALL INTERSECTION RADII AND BACK LANE RADII.
- ADJUST MH FRAMES, CB RIMS, AND VALVES TO NEW GRADES, AS REQUIRED.
- INSTALL 40MM LIP CURB THROUGH RESIDENTIAL APPROACHES AS IDENTIFIED BY CONTRACT ADMINISTRATOR.
- CONTRACTORS TO TAKE PRECAUTIONARY STEPS TO PROTECT EXISTING TREES WITHIN THE LIMITS OF CONSTRUCTION FROM DAMAGE FROM CONSTRUCTION ACTIVITIES AS OUTLINED IN THE SPECIFICATIONS.
- LAMP STANDARDS, HYDRO POLES, AND ANCHORS THAT REQUIRE TEMPORARY SUPPORT, REMOVAL OR REPLACEMENT, TO BE DONE SO AT THE EXPENSE OF THE CONTRACTOR AS NECESSARY.
- ALL BOULEVARDS TO BE SODDED UNLESS OTHERWISE NOTED.
- CONTRACTOR TO CONFIRM LOCATION AND LIMITS OF SEWER REPAIRS BY PERFORMING VIDEO INSPECTION AND REVIEWING WITH CONTRACT ADMINISTRATOR PRIOR TO CONSTRUCTION (IF REQ'D).
- ADJUST ALL WATER VALVES, HYDRANTS, MANHOLES, AND CATCH BASINS IN WORK AREA TO GRADE.
- INSTALL GLASS GRID AS IDENTIFIED BY CONTRACT ADMINISTRATOR.

PRELIMINARY NOT FOR CONSTRUCTION

METRIC
WHOLE NUMBERS INDICATE MILLIMETRES
DECIMALIZED NUMBERS INDICATE METRES

WSP Canada Inc
Suite 111 - 93 Lombard Ave
Winnipeg, MB R3B 3B1
t. 204.943.3178
f. 204.943.4948
www.wsp.com

THE CITY OF WINNIPEG
PUBLIC WORKS DEPARTMENT
ENGINEERING SERVICES DIVISION

2018 LOCAL STREET RENEWAL PROGRAM
LARSEN AVENUE
HENDERSON HIGHWAY TO BRAZIER STREET
PAVEMENT REHABILITATION
STA. 2+50 TO STA. 4+13

WSP Canada Group Limited
No. 6657

PROVINCE OF MANITOBA
J.S.F. MAGNE
Member 31236
REGISTERED PROFESSIONAL ENGINEER

CONSULTANT ACAD DWG. NO. 17M-02216-00-C-09

CITY DRAWING NUMBER: 09 OF 22
BID NO. 33-2018