


NOTES

1. MOUNT NEW ANTENNAS ON NEW 10m GALVANIZED STEEL POLE.

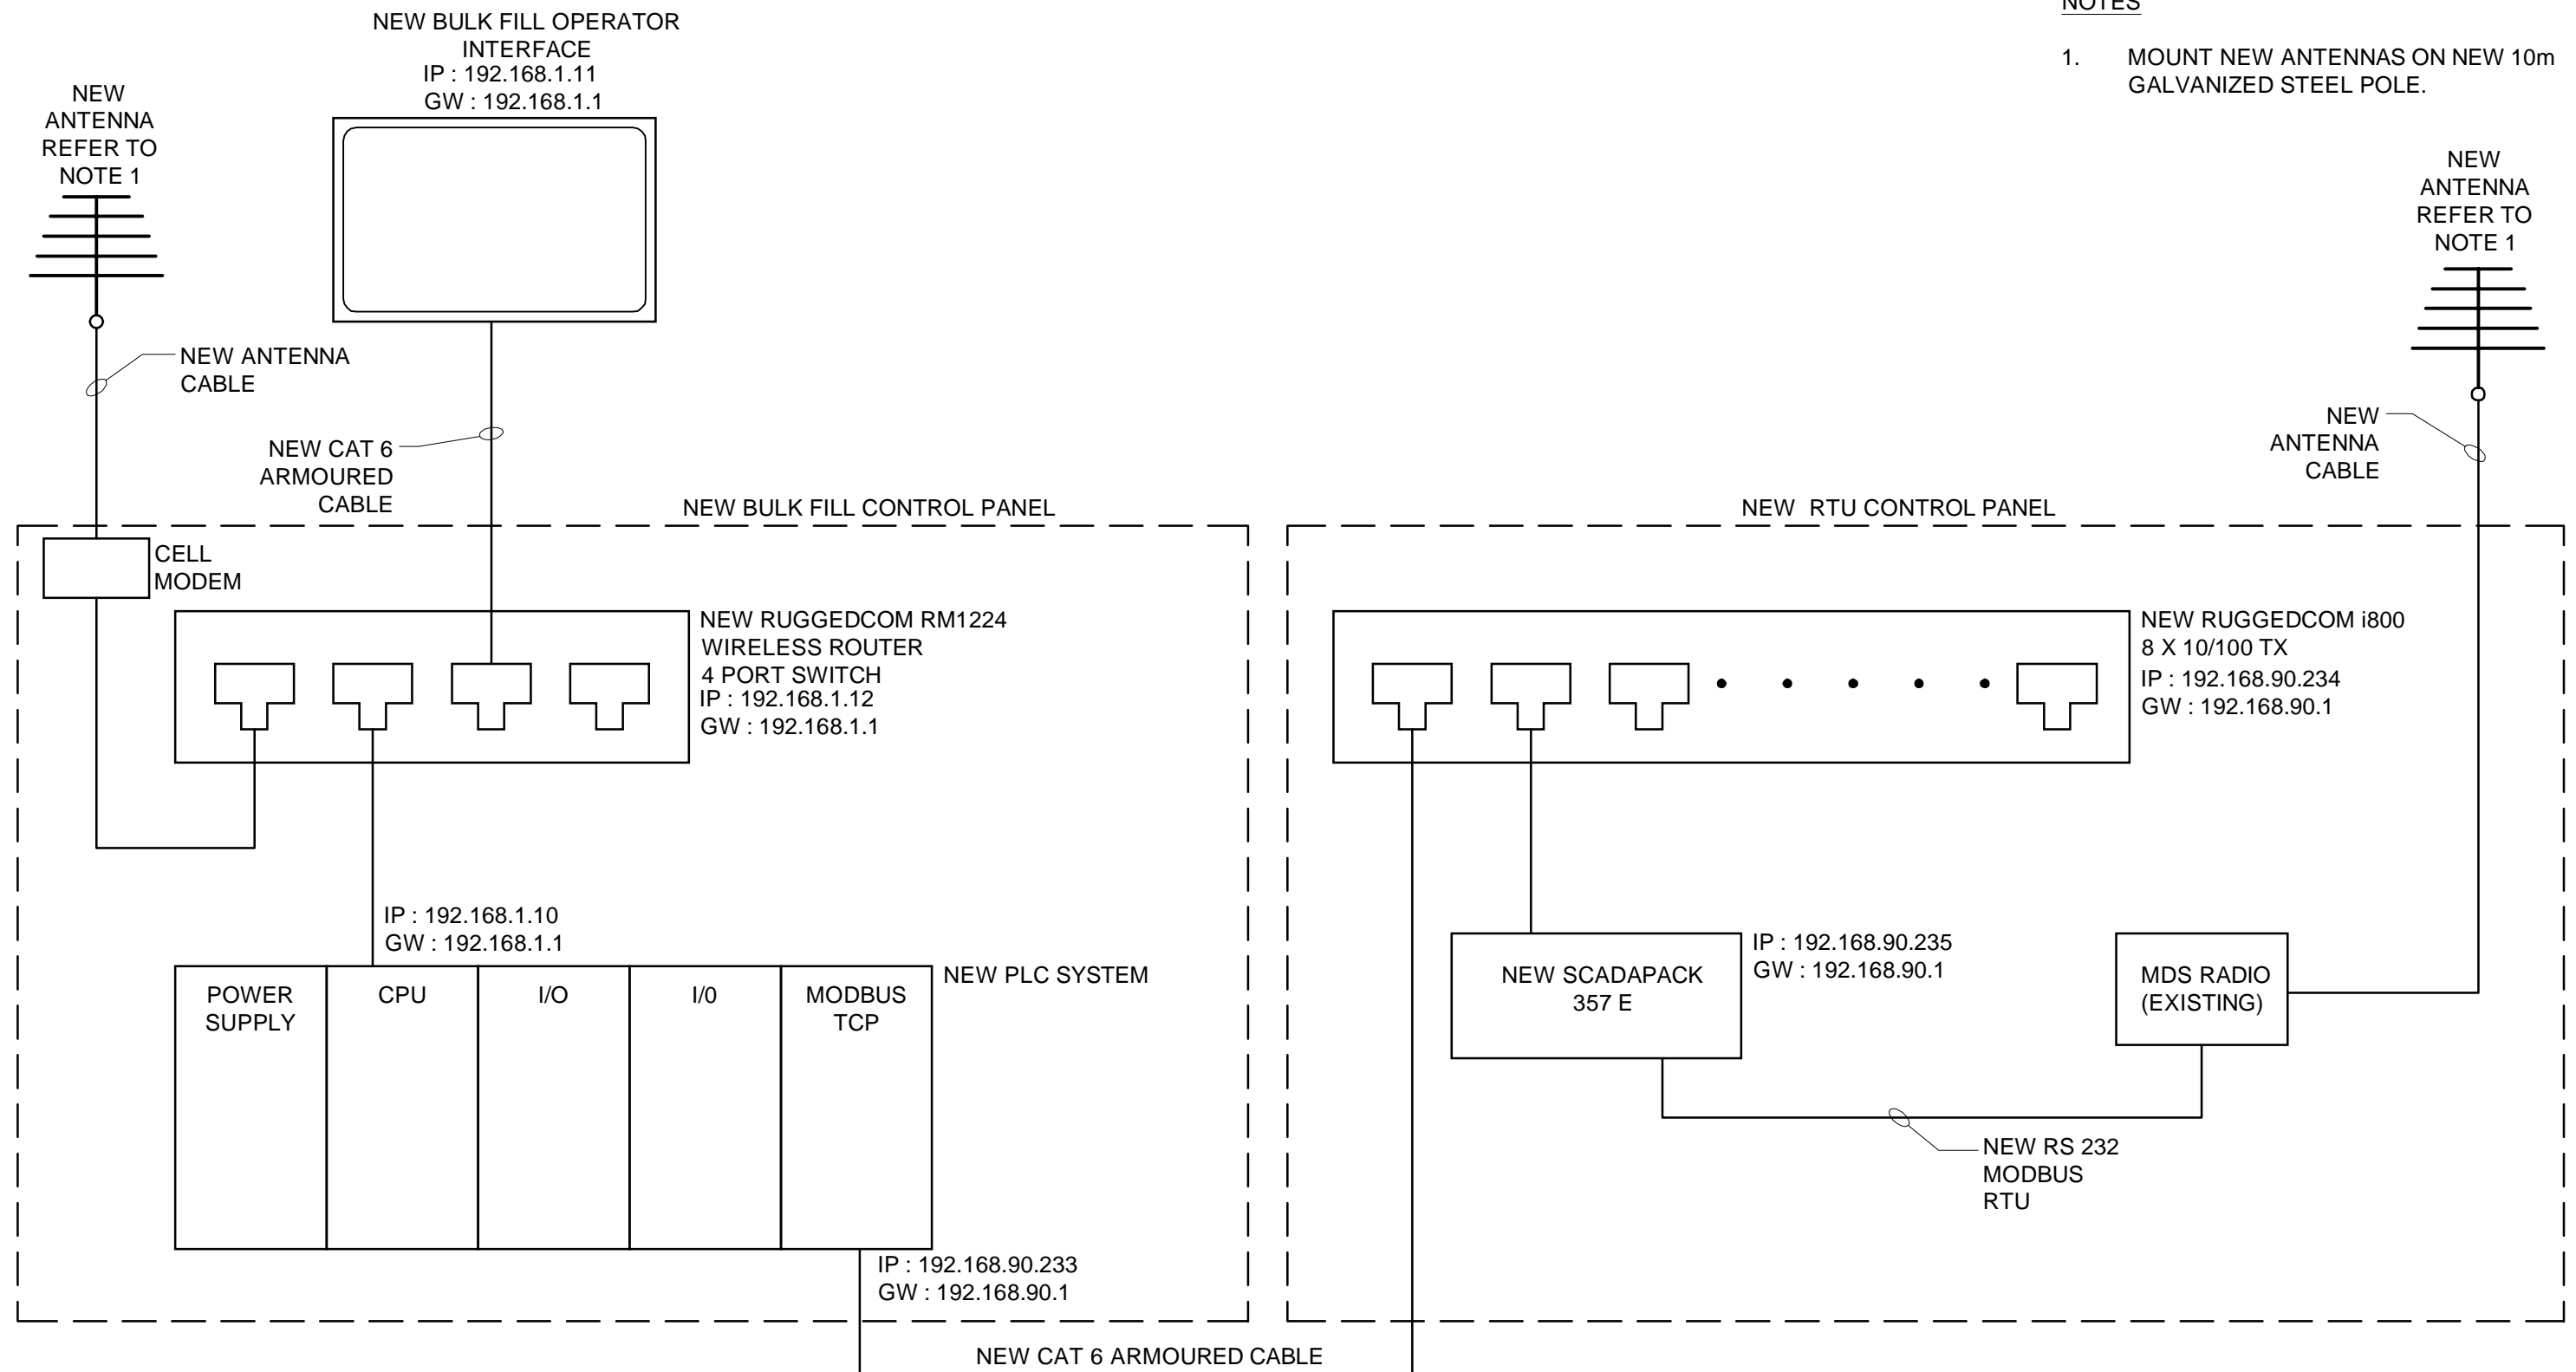

File Name: c:\project\iseworking directory\active\4061074175009-21-mccarthy-loops.dwg

								THE CITY OF WINNIPEG WATER AND WASTE DEPARTMENT ENGINEERING DIVISION		DESIGNED BY B.L.M.	CHECKED BY B.L.M.	REHABILITATION OF PUBLIC WATER SERVICE OUTLETS: BILLING SYSTEM, BUILDING SUPPLY, DEMOLITION AND ELECTRICAL McCARTHY STREET NETWORK ARCHITECTURE DIAGRAM		SHEET 10 OF 18 CITY DRAWING NUMBER D-14930
0	ISSUED FOR BID OP 330-2018	18/04/19	B.L.M.	DATE: 17/07/06	PROJECT No. 175009					DRAWN BY S.C.K.	APPROVED BY			
NO.	REVISION	DATE	BY											