



ELEVATION
SCALE = N.T.S.

- Notes:**
- .1 All metal is to be galvanized
 - .2 Cage is not required when less than height required for cage by local safety codes
 - .3 Engineered shop drawings are to be submitted for both the final design of the ladder and the attachment of the ladder to the wall assembly.
 - .4 Construct in accordance to Manitoba Work and Safety regulations, CSA Standards and all applicable local codes.

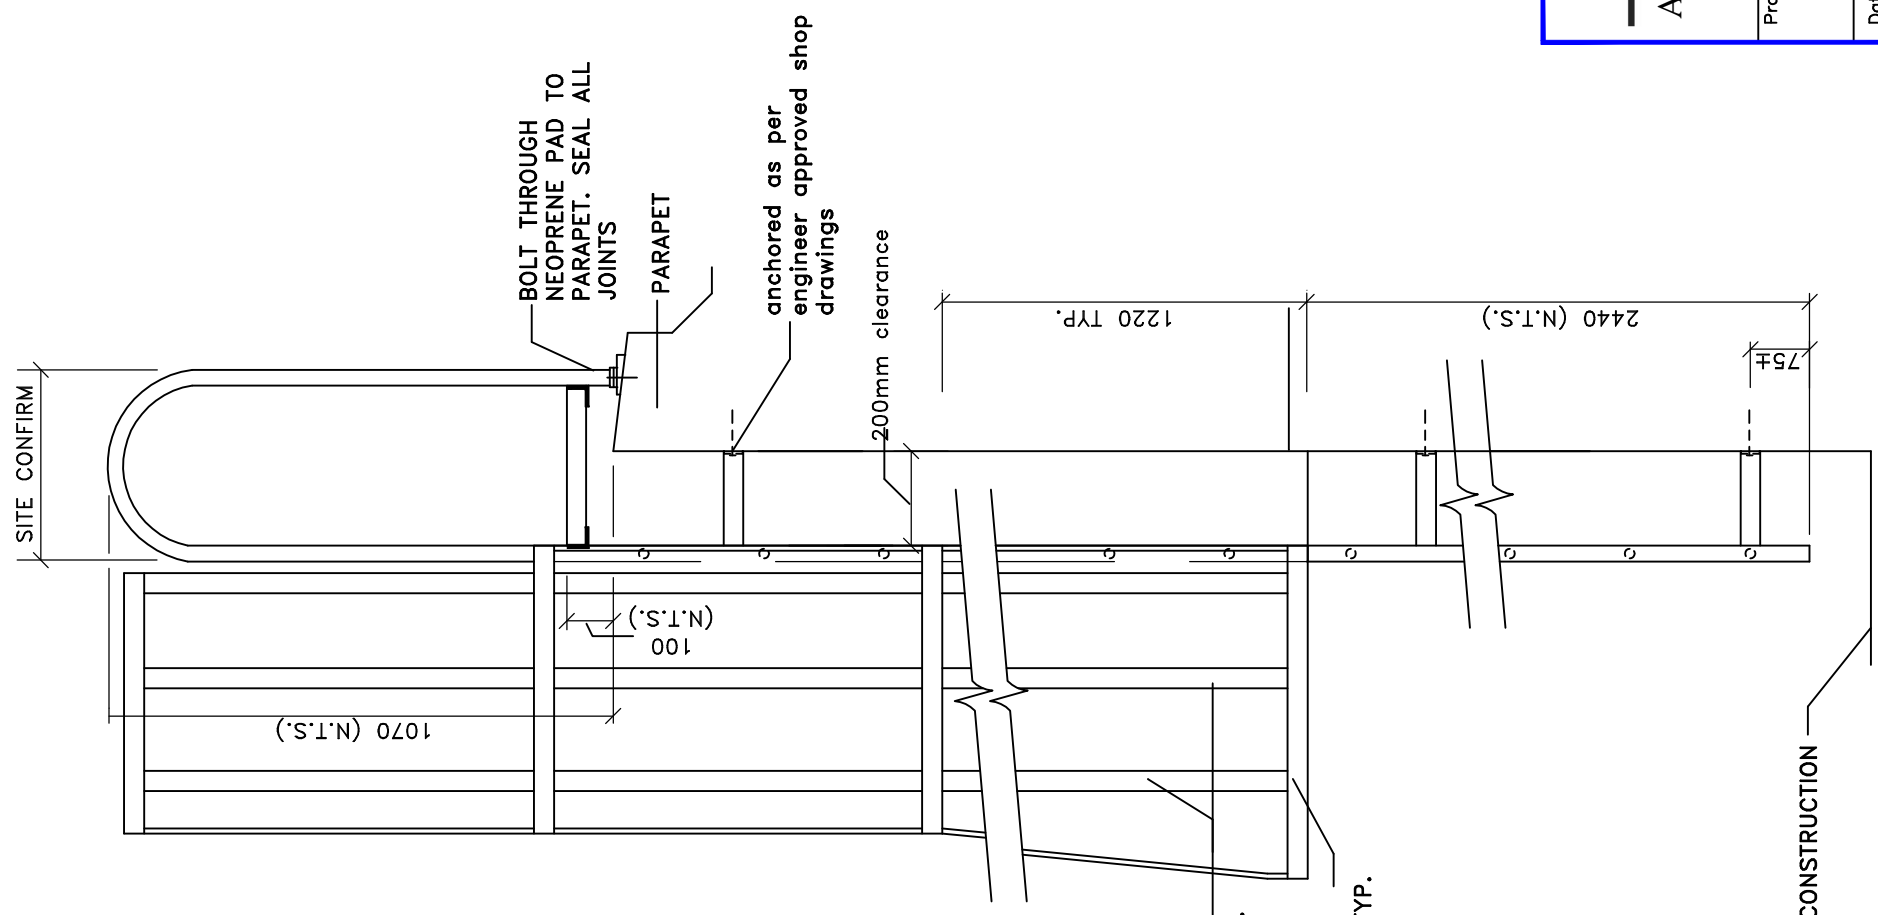

SECTION
SCALE = N.T.S.



Agassiz Consulting Group Ltd.
Box 41, Warren, Manitoba R0C 3E0
Office Phone: (204) 383-5538

Project: Eldon Ross Pool
1887 Pacific
Winnipeg, MB

Date: April 16, 2018

Drawing No. L-4

File no: 3506-18 Scale: NTS