




A1 SIZE (594 mm x 841 mm) | Last saved by: gaherens | File: P:\2017\17m-02091-00 - professional consulting services for chief peguis greenway extension from main street to henderson highway\WSP_DWG_Structural\17m-02091-00_CPT_Greenway_DD_18-21_stair_details.dwg | Layout: 18 Concrete Stair Modification Details (Sheet 1 of 4) | Plot: March 6, 2018 at 9:28:09 AM

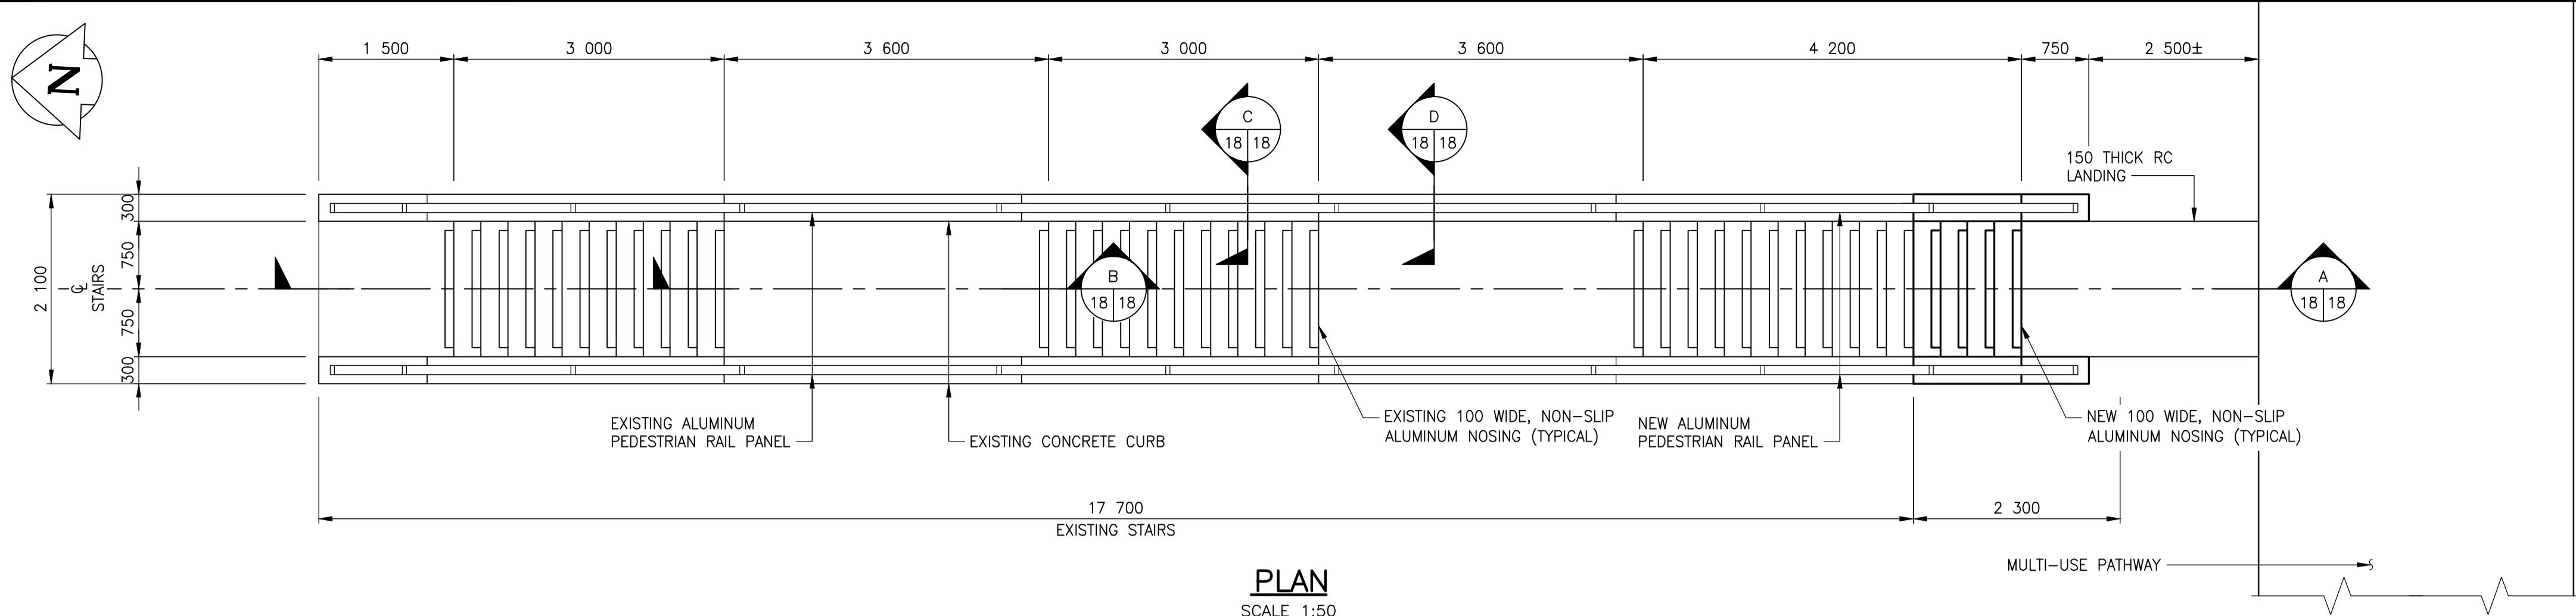


PLAN
SCALE 1:50

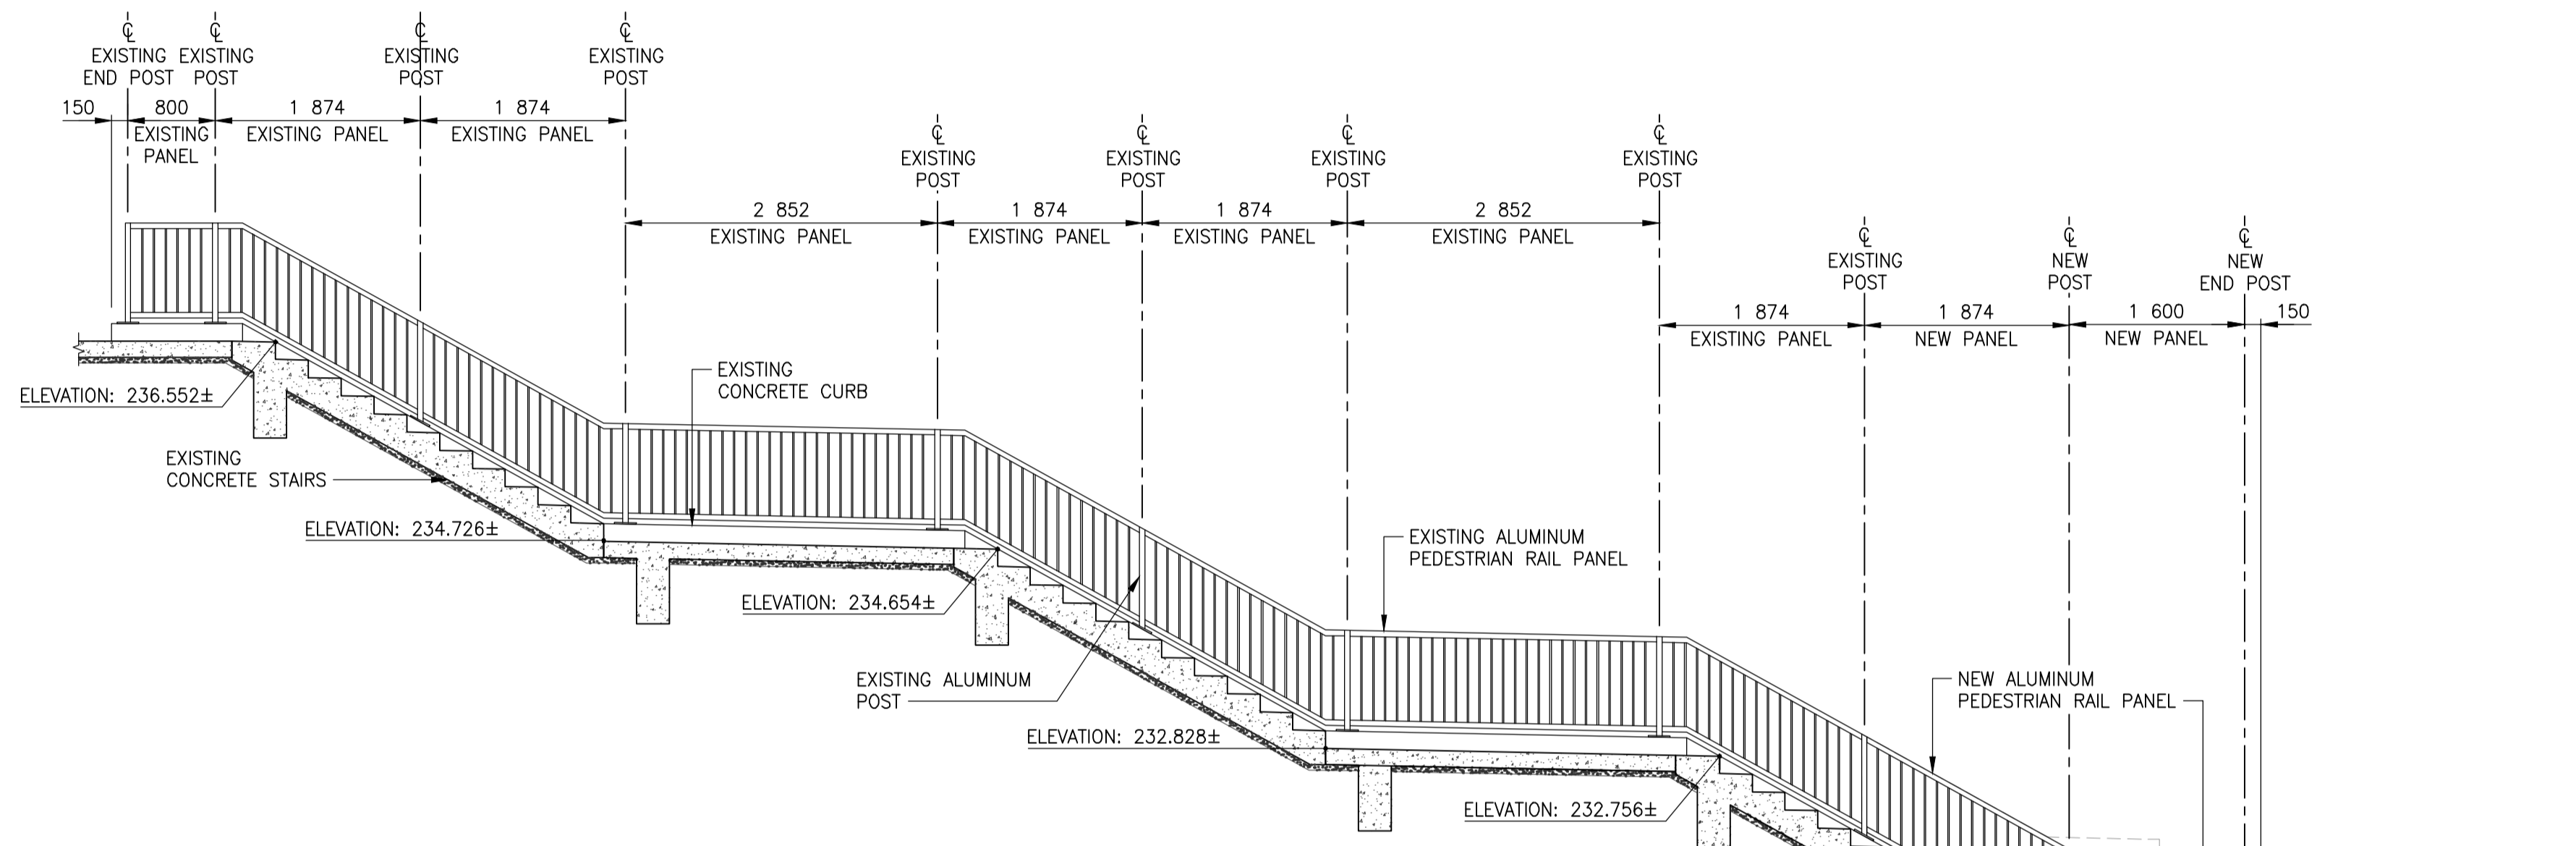


SECTION A
SCALE 1:50

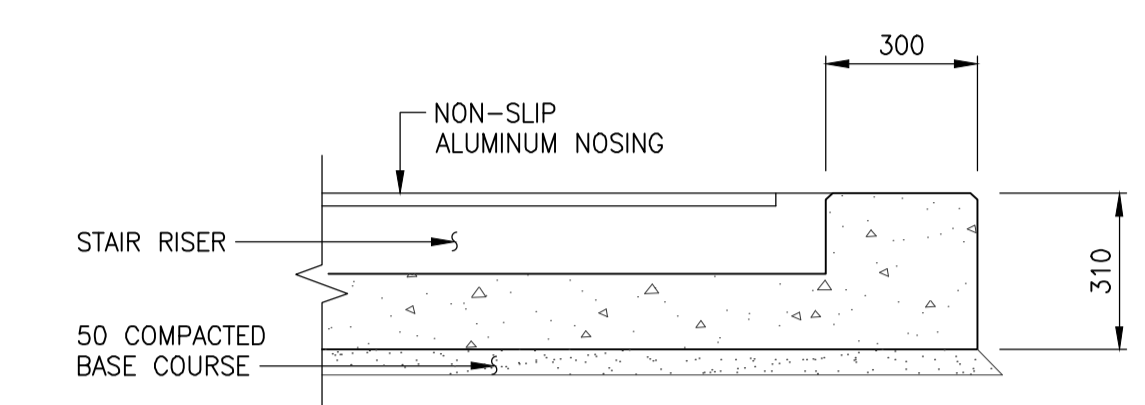

SECTION C
SCALE 1:15

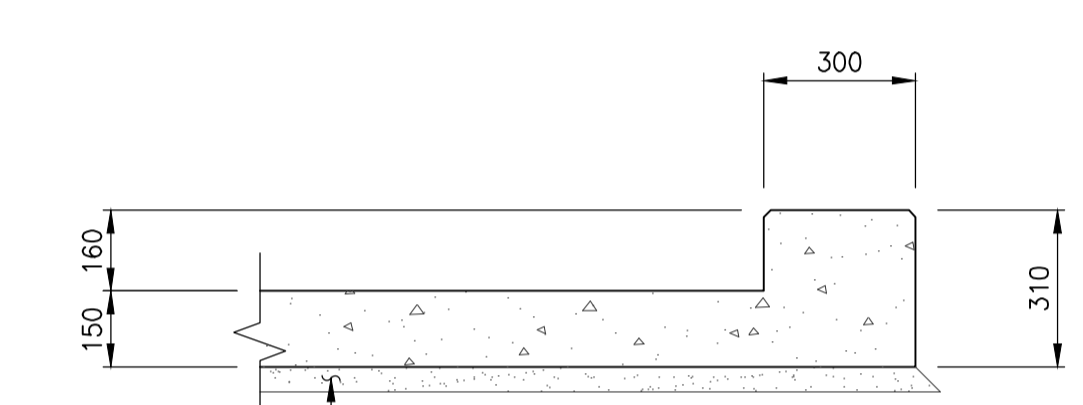

SECTION D
SCALE 1:15

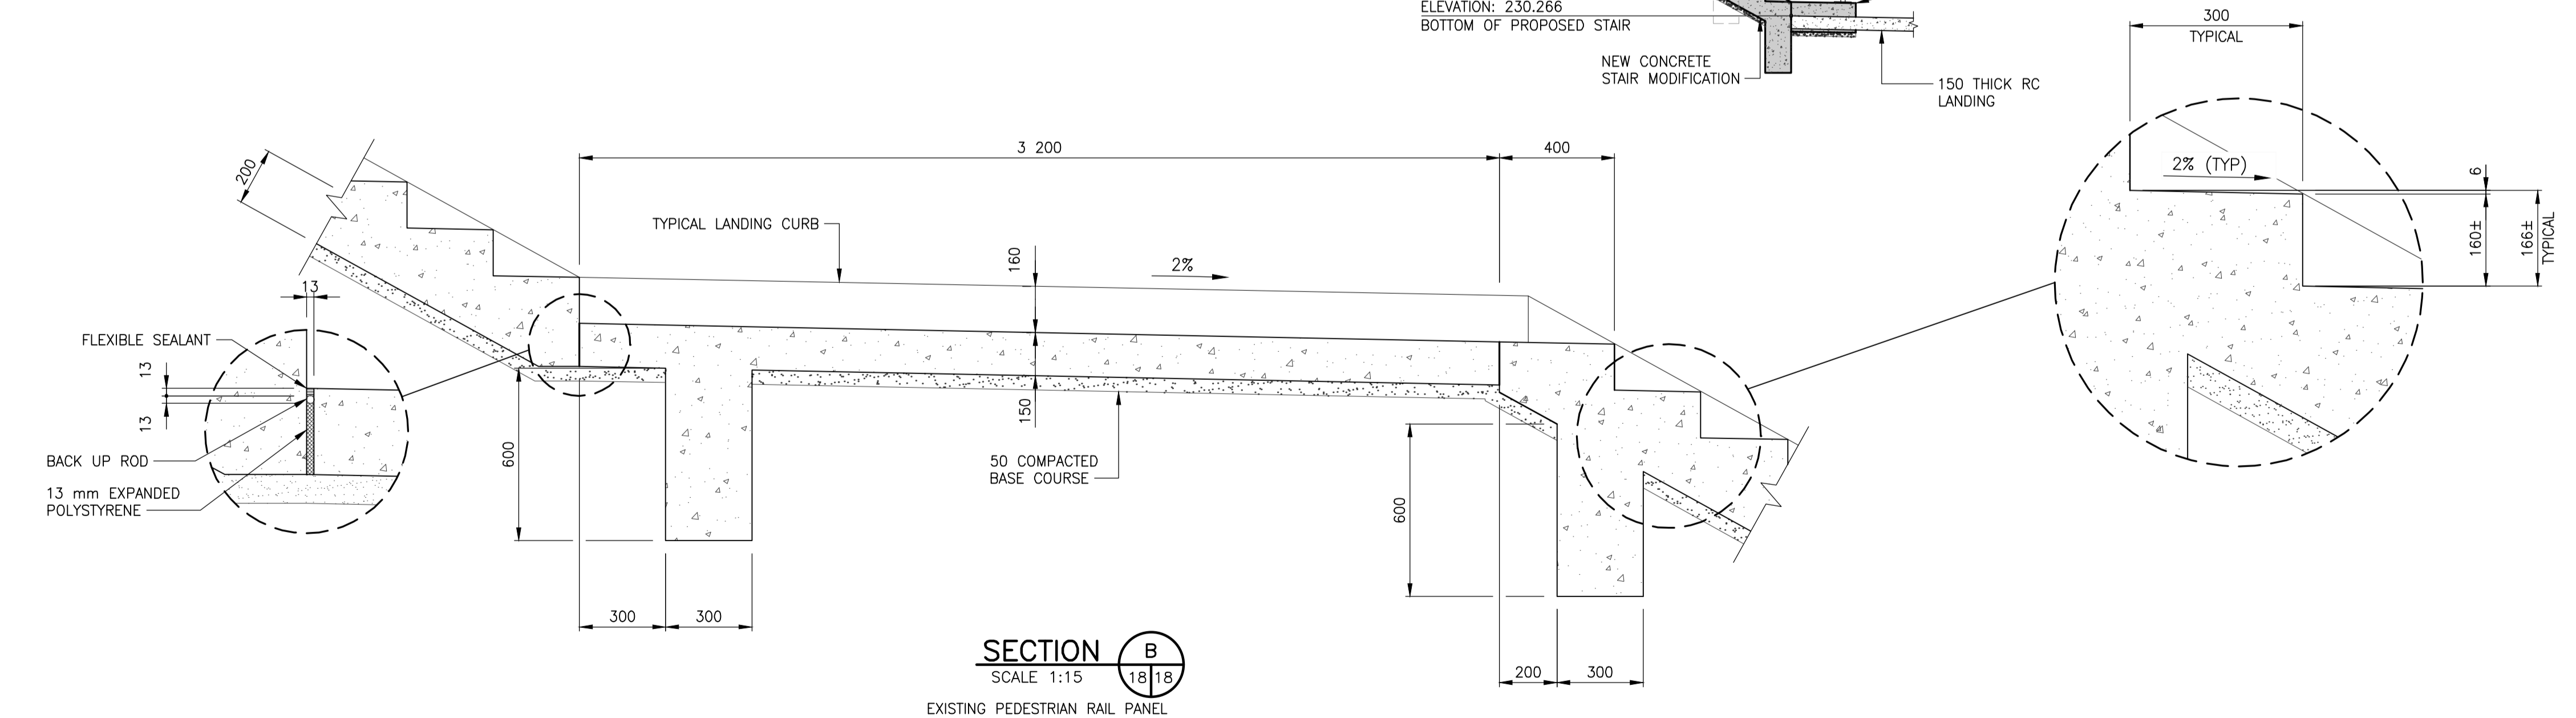

SECTION B
SCALE 1:15

EXISTING PEDESTRIAN RAIL PANEL NOT SHOWN FOR CLARITY

- NOTE**
- ALL GEOMETRY AND DIMENSIONS TO ALL EXISTING ELEMENTS HAVE BEEN REPRODUCED FROM THE ORIGINAL 1990 RECORD DRAWINGS AND HAVE NOT BEEN VERIFIED BY WSP CANADA GROUP LIMITED.
 - CONTRACTOR MUST VERIFY ALL EXISTING GEOMETRY AS WELL AS PROPOSED DIMENSIONS AND LAYOUT IN THE FIELD PRIOR TO FABRICATION AND CONSTRUCTION. THE CONTRACTOR SHALL REPORT ANY DISCREPANCIES TO THE CONTRACT ADMINISTRATOR PRIOR TO CONSTRUCTION.

METRIC
WHOLE NUMBERS INDICATE MILLIMETRES
DECIMALIZED NUMBERS INDICATE METRES




LOCATIONS APPROVED UNDERGROUND STRUCTURES	
SIGNED BY:	DATE
SUPV U/G STRUCTURES	

LOCATION OF UNDERGROUND STRUCTURES AS SHOWN ARE BASED ON THE BEST INFORMATION AVAILABLE BUT NO GUARANTEE IS GIVEN THAT ALL EXISTING UTILITIES ARE SHOWN OR THAT THE GIVEN LOCATIONS ARE EXACT. CONFIRMATION OF EXISTENCE AND EXACT LOCATION OF ALL SERVICES MUST BE OBTAINED FROM THE INDIVIDUAL UTILITIES BEFORE PROCEEDING.

No.	REVISIONS	DATE	BY
2	ISSUED FOR ADDENDUM No. 3	18.03.06	JL
1	(NOT ISSUED)	18.03.06	JL
0	ISSUED FOR TENDER	18.02.23	JL

DESIGNED BY		CHECKED BY	
BB		WC	
DRAWN BY		APPROVED BY	
FD		JL	
HOR. SCALE		RELEASED FOR CONSTRUCTION	
AS NOTED			
VERTICAL		DATE	
AS NOTED		18.02.23	

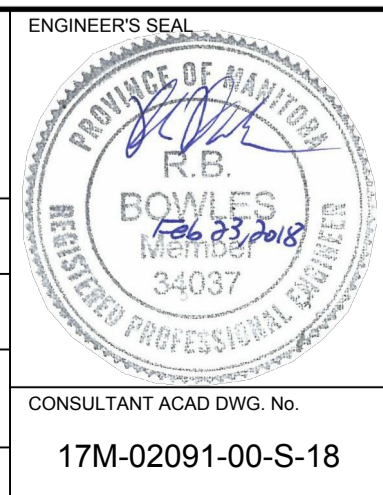

THE CITY OF WINNIPEG
PUBLIC WORKS DEPARTMENT
ENGINEERING DIVISION

Winnipeg

CHIEF PEGUIS TRAIL - GREENWAY EXTENSION
KILDONAN SETTLERS BRIDGE MODIFICATIONS

CONCRETE STAIR MODIFICATION DETAILS
(SHEET 1 OF 4)

CITY DRAWING NUMBER: B216-18-18
SHEET 18 OF 26
BID OPPORTUNITY NUMBER: 4-2018

CONSULTANT ACAD DWG. No. 17M-02091-00-S-18