



THE CITY OF WINNIPEG


PUBLIC WORKS DEPARTMENT

ENGINEERING DIVISION

CHIEF PEGUIS GREENWAY EXTENSION

BID OPPORTUNITY 4-2018

DRAWING INDEX

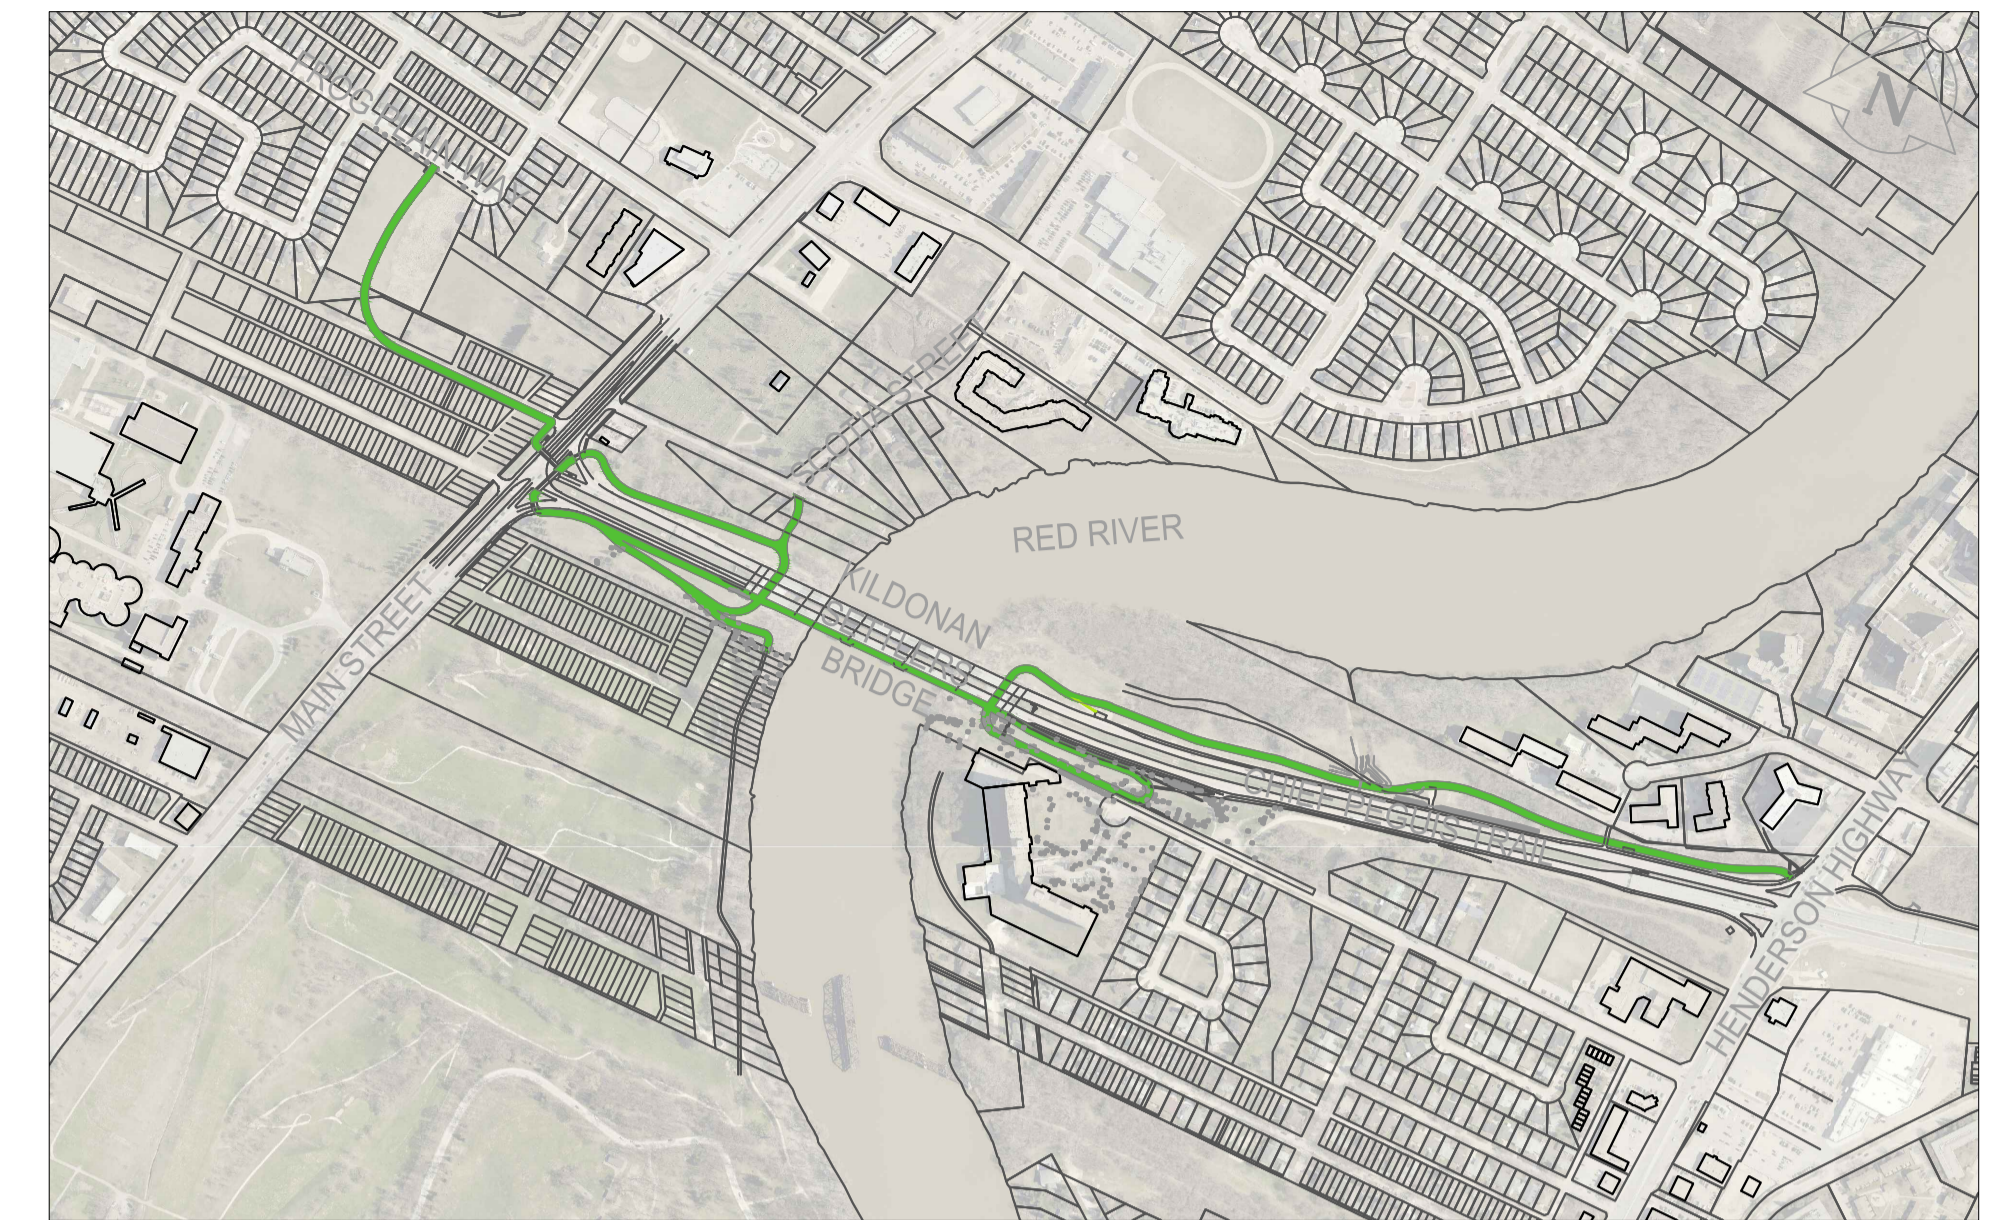

KEY PLAN

NO.	DESCRIPTION	NO.	DESCRIPTION	NO.	DESCRIPTION
	<u>TRANSPORTATION</u>		<u>STRUCTURAL</u>		<u>LANDSCAPING</u>
17M-02091-00-C-01	WEST SIDE STA. 1+000 TO STA. 1+150	17M-02091-00-S-01	DESIGN DATA AND GENERAL NOTES	L1.1	MATERIALS & PLANTING PLAN
17M-02091-00-C-02	WEST SIDE STA. 1+150 TO STA. 1+300	17M-02091-00-S-02	GENERAL ARRANGEMENT PLAN AND SOUTH ELEVATION	L1.2	MATERIALS & PLANTING PLAN
17M-02091-00-C-03	WEST SIDE STA. 1+300 TO STA. 1+444.15	17M-02091-00-S-03	TYPICAL SECTIONS AND MAJOR ITEMS OF BRIDGE WORK	L1.3	MATERIALS & PLANTING PLAN
17M-02091-00-C-04	WEST SIDE STA. 2+000 TO STA. 2+150	17M-02091-00-S-04	BRIDGE CONSTRUCTION STAGING	L1.4	MATERIALS & PLANTING PLAN
17M-02091-00-C-05	WEST SIDE STA. 2+150 TO STA. 2+273.40	17M-02091-00-S-05	DECK DRAIN DETAILS	L1.5	MATERIALS & PLANTING PLAN
17M-02091-00-C-06	WEST SIDE STA. 3+000 TO STA. 3+068.04	17M-02091-00-S-06	TRAFFIC BARRIER DETAILS (SHEET 1 OF 3)	L1.6	MATERIALS & PLANTING PLAN
17M-02091-00-C-07	WEST SIDE STA. 4+000 TO STA. 4+150	17M-02091-00-S-07	TRAFFIC BARRIER DETAILS (SHEET 2 OF 3)	L1.7	MATERIALS & PLANTING PLAN
17M-02091-00-C-08	WEST SIDE STA. 4+150 TO STA. 4+232.39	17M-02091-00-S-08	TRAFFIC BARRIER DETAILS (SHEET 3 OF 3)	L1.8	MATERIALS & PLANTING PLAN
17M-02091-00-C-09	WEST SIDE STA. 5+000 TO STA. 5+150	17M-02091-00-S-09	EXISTING EXPANSION JOINT	L1.9	MATERIALS & PLANTING PLAN
17M-02091-00-C-10	WEST SIDE STA. 5+150 TO STA. 5+244.15	17M-02091-00-S-10	PROPOSED EXPANSION JOINT	L1.10	MATERIALS & PLANTING PLAN
17M-02091-00-C-11	WEST SIDE STA. 6+000 TO STA. 6+138.68	17M-02091-00-S-11	EXPANSION JOINT DETAILS	L1.11	MATERIALS & PLANTING PLAN
17M-02091-00-C-12	EAST SIDE STA. 7+000 TO STA. 7+150	17M-02091-00-S-12	HANDRAIL MODIFICATION DETAILS (SHEET 1 OF 3)	L2.1	SEATING NODE LAYOUT & DETAILS
17M-02091-00-C-13	EAST SIDE STA. 7+150 TO STA. 7+300	17M-02091-00-S-13	HANDRAIL MODIFICATION DETAILS (SHEET 2 OF 3)	L2.2	DETAILS
17M-02091-00-C-14	EAST SIDE STA. 7+300 TO STA. 7+450	17M-02091-00-S-14	HANDRAIL MODIFICATION DETAILS (SHEET 3 OF 3)		
17M-02091-00-C-15	EAST SIDE STA. 7+450 TO STA. 7+600	17M-02091-00-S-15	SLOPE PAVING MODIFICATION PLANS AND ELEVATIONS		
17M-02091-00-C-16	EAST SIDE STA. 7+600 TO STA. 7+750	17M-02091-00-S-16	SLOPE PAVING MODIFICATION DETAILS (SHEET 1 OF 2)	E1.0	FROG PLAIN PARK LIGHTING LAYOUT
17M-02091-00-C-17	EAST SIDE STA. 7+750 TO STA. 7+877.15	17M-02091-00-S-17	SLOPE PAVING MODIFICATION DETAILS (SHEET 2 OF 2)	E1.1	KILDONAN SETTLERS BRIDGE LIGHTING LAYOUT
17M-02091-00-C-18	EAST SIDE STA. 8+000 TO STA. 8+150	17M-02091-00-S-18	CONCRETE STAIR MODIFICATION DETAILS (SHEET 1 OF 4)	E1.2	ELECTRICAL SPECIFICATIONS
17M-02091-00-C-19	EAST SIDE STA. 8+150 TO STA. 8+300	17M-02091-00-S-19	CONCRETE STAIR MODIFICATION DETAILS (SHEET 2 OF 4)		
17M-02091-00-C-20	EAST SIDE STA. 8+300 TO STA. 8+380.15	17M-02091-00-S-20	CONCRETE STAIR MODIFICATION DETAILS (SHEET 3 OF 4)		
17M-02091-00-C-21	EAST SIDE STA. 9+000 TO STA. 9+069	17M-02091-00-S-21	CONCRETE STAIR MODIFICATION DETAILS (SHEET 4 OF 4)		
17M-02091-00-C-22	GUARDRAIL LAYOUT	17M-02091-00-S-22	BILLS OF MATERIAL (SHEET 1 OF 2)		
17M-02091-00-C-23	GUARDRAIL DETAILS (1 OF 2)	17M-02091-00-S-23	BILLS OF MATERIAL (SHEET 2 OF 2)		
17M-02091-00-C-24	GUARDRAIL DETAILS (2 OF 2)				
17M-02091-00-C-25	MAIN STREET INTERSECTION IMPROVEMENT - HORIZ. GEOMETRY				
17M-02091-00-C-26	MAIN STREET INTERSECTION IMPROVEMENT - PLAN & DETAILS				
	<u>CONSTRUCTION STAGING</u>		<u>OVERHEAD SIGN STRUCTURE</u>		
17M-02091-00-CS-01	STAGING PLAN - WEST SIDE PHASE 1	17M-02091-00-S-24	MAIN STREET AT CHIEF PEGUIS TRAIL (SHEET 1 OF 3)		
17M-02091-00-CS-02	STAGING PLAN - EAST SIDE PHASE 1	17M-02091-00-S-25	MAIN STREET AT CHIEF PEGUIS TRAIL (SHEET 2 OF 3)		
17M-02091-00-CS-03	STAGING PLAN - WEST SIDE PHASE 2	17M-02091-00-S-26	MAIN STREET AT CHIEF PEGUIS TRAIL (SHEET 3 OF 3)		
17M-02091-00-CS-04	STAGING PLAN - EAST SIDE PHASE 2				
17M-02091-00-CS-05	STAGING PLAN - INTERSECTION IMPROVEMENT - STAGE 1				
17M-02091-00-CS-06	STAGING PLAN - INTERSECTION IMPROVEMENT - STAGE 2				
17M-02091-00-CS-07	STAGING PLAN - INTERSECTION IMPROVEMENT - STAGE 3				
17M-02091-00-CS-08	STAGING PLAN - INTERSECTION IMPROVEMENT - STAGE 4				

Feb 22, 2018 - 1:14pm P:\2017\17M-02091-00 - Professional Consulting Services for Chief Peguis Greenway Extension from Main Street to Henderson Highway\WSP DWG\Detail Design Drawings\17M-02091-00 C06 CP1 Greenway Cover Page.dwg - Job C06



WSP Canada Group Limited
Suite 111 - 93 Lombard Ave
Winnipeg, MB R3B 3B1
t. 204.943.3178
f. 204.943.4948
www.wsp.com



500-115 Bannatyne Avenue East Winnipeg, MB R3B 0R3
PHONE 204 944 9907



MCW / AGE
Consulting Professional Engineers
210-1821 Wellington Avenue
Winnipeg, Manitoba, R3H 0G4
Phone - (204) 779-7900 Fax - (204) 779-1119
E-Mail: mcw_wpg@mcw.com



Certificate of Authorization
WSP Canada Group Limited
No. 6657

RELEASE FOR CONSTRUCTION BY:

J. Matthew Hildebrand, P. Eng. STREETS PROJECTS ENGINEER

DATE