
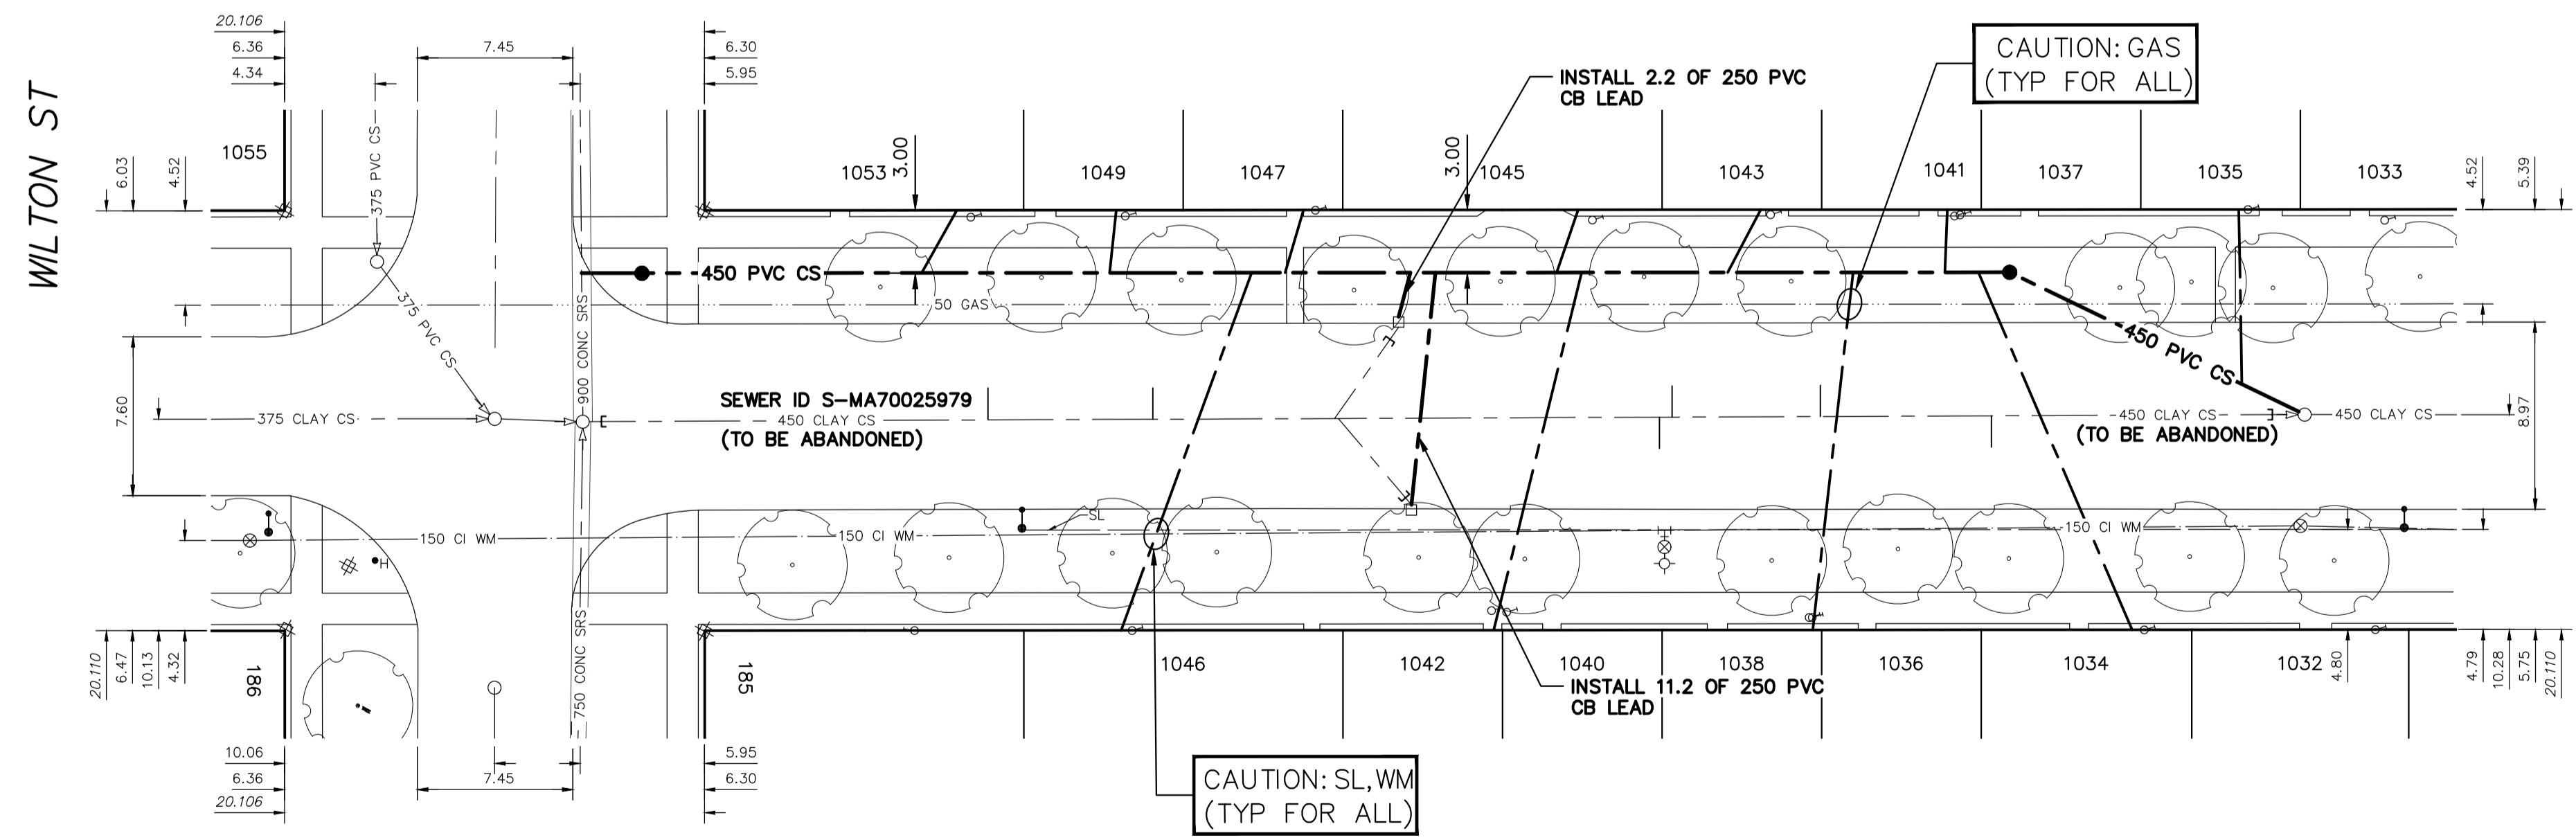


SEWER SERVICE INFORMATION			
ADDRESS	SIZE (mm)	℄ DIST	REMARKS
	MATERIAL	JUNCTION TIE	
1032 DORCHESTER AVE	150	-	OUTSIDE LIMITS
COMMERCIAL	-	-	-
1034 DORCHESTER AVE	150	-	RENEW TO ℄ W/150 PVC
RESIDENTIAL	-	-	-
1035 DORCHESTER AVE	150	-	RENEW TO ℄ W/150 PVC
RESIDENTIAL	-	-	-
1036 DORCHESTER AVE	150	-	RENEW TO ℄ W/150 PVC
WYED W/1036	-	-	-
1037 DORCHESTER AVE	150	-	RENEW TO ℄ W/150 PVC
WYED W/1041	-	-	-
1038 DORCHESTER AVE	150	-	RENEW TO ℄ W/150 PVC
WYED W/1036	-	-	-
1040 DORCHESTER AVE	150	-	RENEW TO ℄ W/150 PVC
WYED W/1042	-	-	-
1041 DORCHESTER AVE	150	-	RENEW TO ℄ W/150 PVC
RESIDENTIAL	-	-	-
1042 DORCHESTER AVE	150	-	RENEW TO ℄ W/150 PVC
WYED W/1040	-	-	-
1043 DORCHESTER AVE	150	-	RENEW TO ℄ W/150 PVC
RESIDENTIAL	-	-	-
1045 DORCHESTER AVE	150	-	RENEW TO ℄ W/150 PVC
RESIDENTIAL	-	-	-
1046 DORCHESTER AVE	150	-	RENEW TO ℄ W/150 PVC
RESIDENTIAL	-	-	-
1047 DORCHESTER AVE	150	-	RENEW TO ℄ W/150 PVC
RESIDENTIAL	-	-	-
1049 DORCHESTER AVE	150	-	RENEW TO ℄ W/150 PVC
RESIDENTIAL	-	-	-
1053 DORCHESTER AVE	150	-	RENEW TO ℄ W/150 PVC
RESIDENTIAL	-	-	-
185 WILTON ST	150	-	OUTSIDE LIMITS
RESIDENTIAL	-	-	-

NOTE: CHAINAGES SHOWN ARE ALONG
℄ OF DORCHESTER AVENUE


DORCHESTER AVENUE

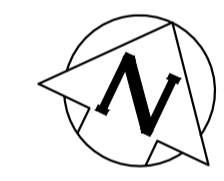

SEWER JUNCTION INFORMATION FROM SEWER VIDEO INSPECTION			
SEWER ID S-MA70025979			
DISTANCE FROM MH ID S-MA60010399	DIAMETER	CLOCK	
19.4	150	11	
27.3	150	10	
**** REVERSAL REQUIRED ****			

SEWER JUNCTION INFORMATION FROM SEWER VIDEO INSPECTION			
SEWER ID S-MA70025979			
DISTANCE FROM MH ID S-MH60008753	DIAMETER	CLOCK	
15.0	150	11	
22.3	150	2	
30.3	150	1	
30.4	150	9	
**** REVERSAL REQUIRED ****			

FOR INDEX SEE
11678

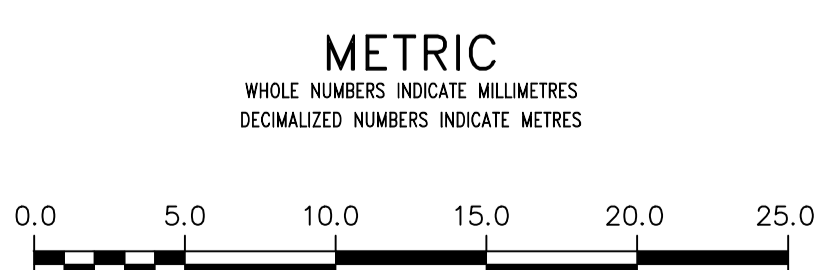

WARNING
IF POWER EQUIPMENT OR EXPLOSIVES ARE TO BE USED FOR EXCAVATION ON THIS PROJECT THE CONTRACTOR MUST:
1) NOTIFY THE GAS COMPANY OF THE PROPOSED LOCATION OF EXCAVATION.
2) TAKE PRECAUTION TO AVOID DAMAGE TO GAS COMPANY INSTALLATIONS.
SEE PROVINCIAL REGULATION 210/72 FOR DETAILS

LOCATION APPROVED
UNDERGROUND STRUCTURES
SUPV. U/G STRUCTURES COMMITTEE DATE
NOTE:
LOCATION OF UNDERGROUND STRUCTURES AS SHOWN ARE BASED ON THE BEST INFORMATION AVAILABLE BUT NO GUARANTEE IS GIVEN THAT ALL EXISTING UTILITIES ARE SHOWN OR THAT THE GIVEN LOCATIONS ARE EXACT. CONFIRMATION OF EXISTENCE AND EXACT LOCATION OF ALL SERVICES MUST BE OBTAINED FROM THE INDIVIDUAL UTILITIES BEFORE PROCEEDING WITH CONSTRUCTION.

DESIGNED BY		CHECKED BY	
TP	SC		
DRAWN BY		APPROVED BY	
RS	KZ		
SCALE:		RELEASED FOR CONSTRUCTION	
HORIZONTAL	1:250	KAS ZUREK	
VERTICAL	1:50	DATE 2018-02-27	
DATE	2018 02 27	DATE 2018-02-27	
PLOT DATE: 2018 02 27			

ENGINEER'S SEAL	
ORIGINAL SIGNED BY	S.R.J. COURNOYER
DATE	18/02/21
CONSULTANT DRAWING NUMBER	
-	

THE CITY OF WINNIPEG
WATER AND WASTE DEPARTMENT
ENGINEERING DIVISION
2017 SEWER MAIN RENEWALS
CONTRACT 6
DORCHESTER AVENUE
MH AT WILTON STREET TO
1ST MH E OF WILTON STREET



SHEET 5 OF 7
CITY DRAWING NUMBER
11681