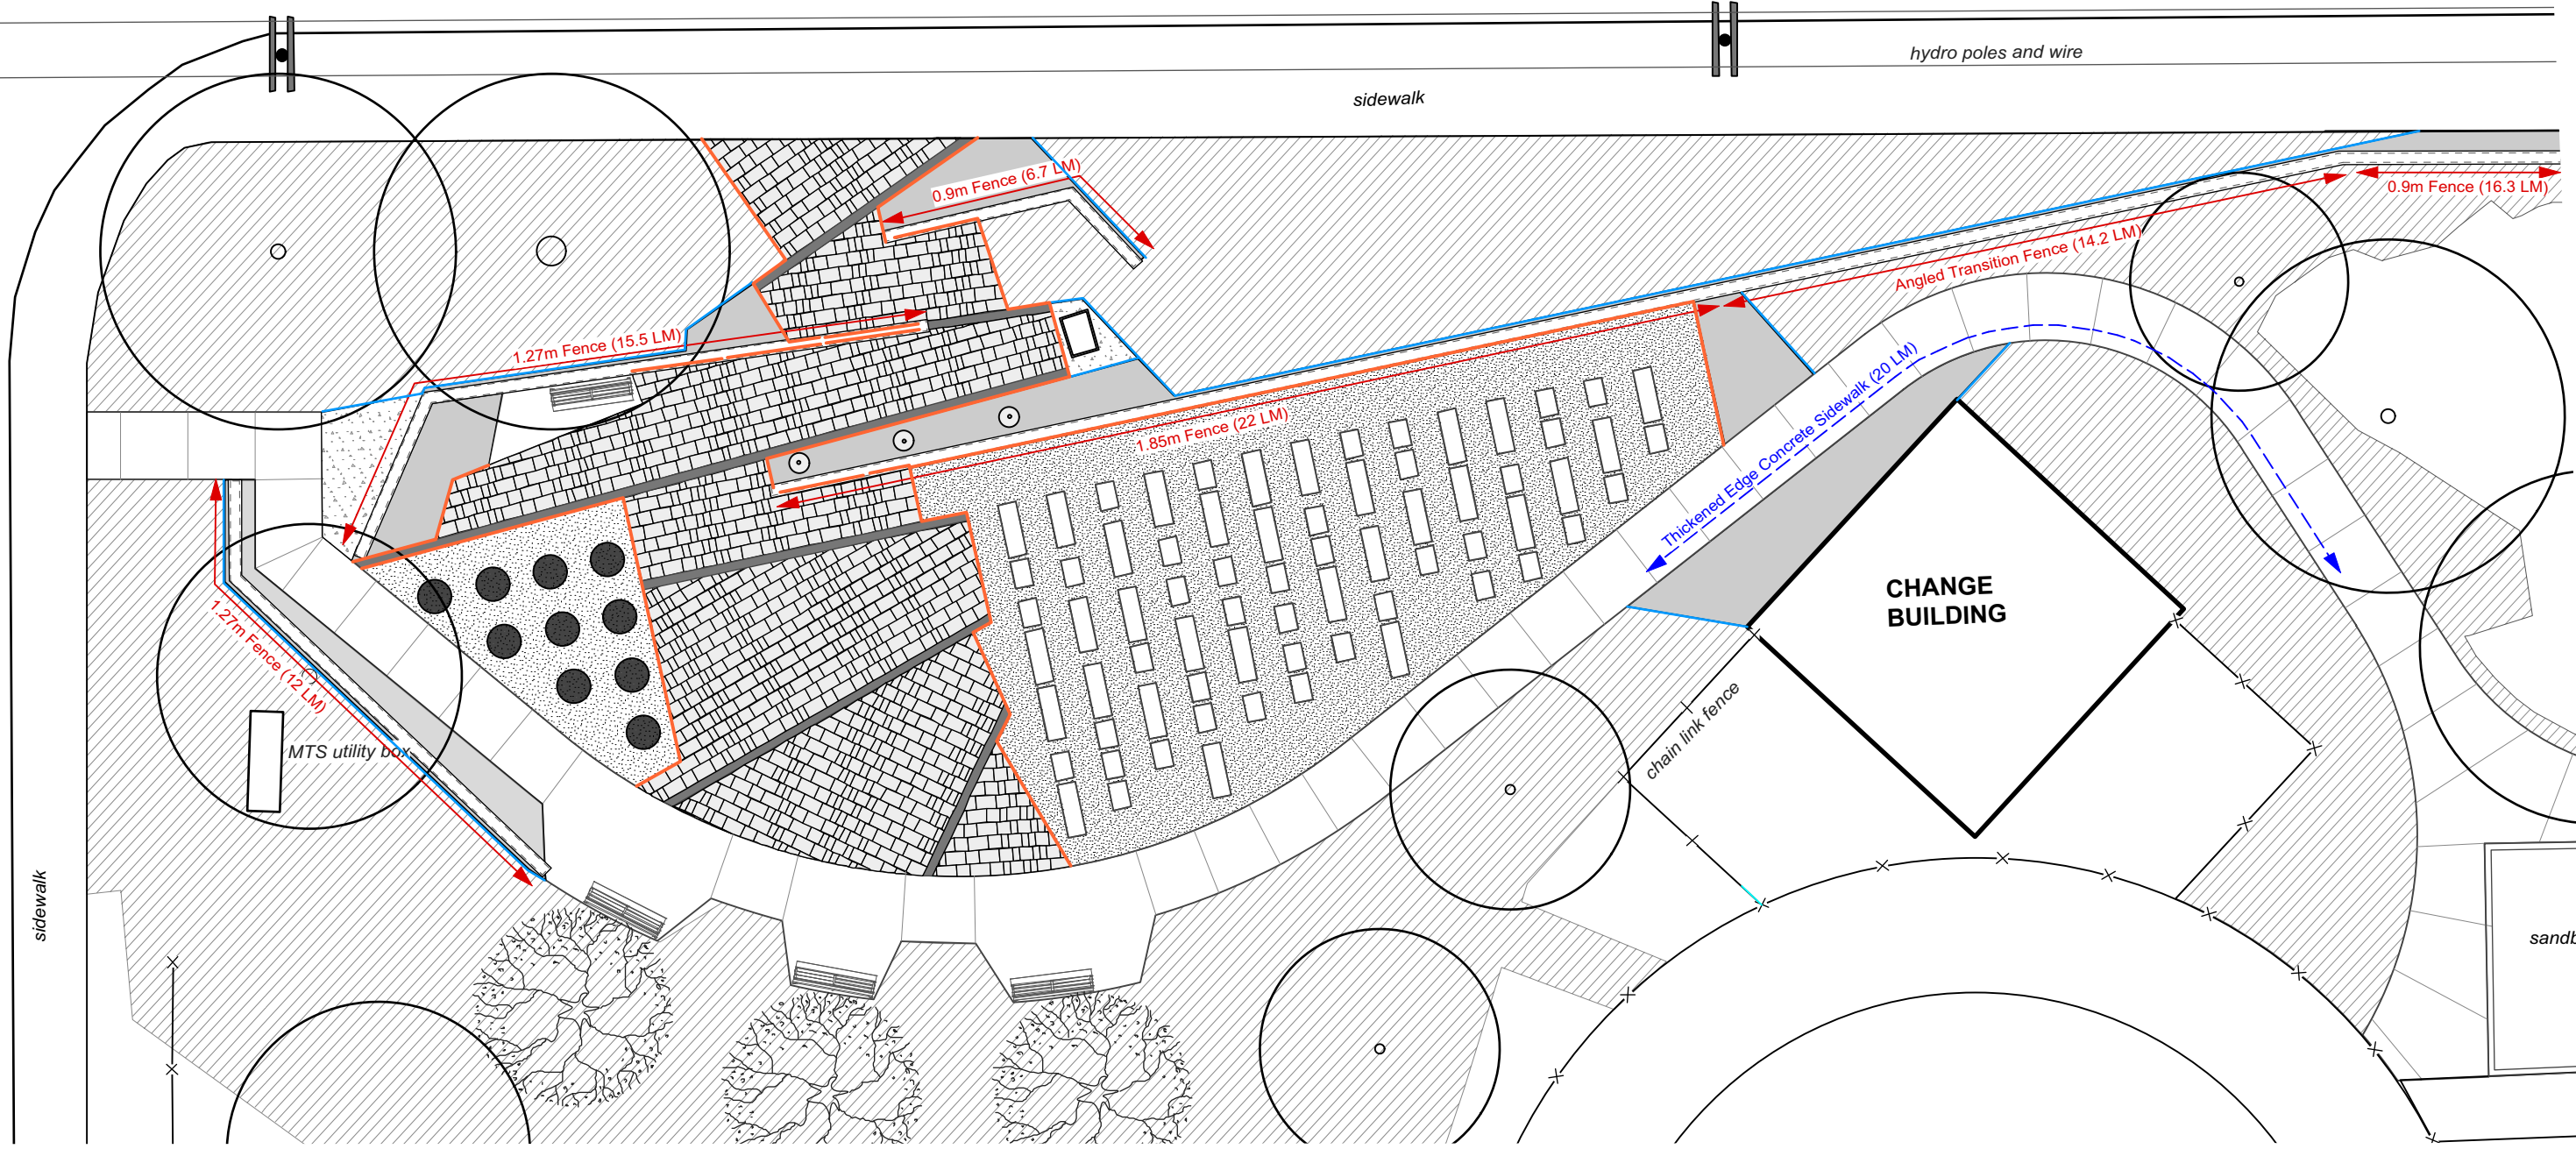

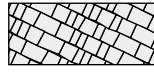
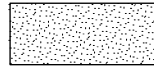
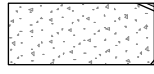
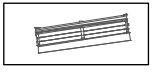
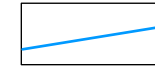
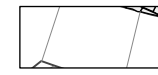
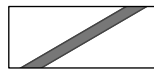
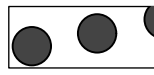
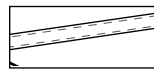
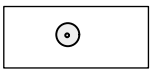


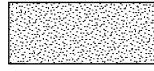
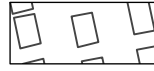



hydro poles and wire

sidewalk



 SOIL AND SOD	 BARKMAN NAVARRO PAVERS "Sierra Grey" Colour Running Bond Pattern	 40mm THICK RUBBER SURFACING "Tan/Beige" Type Colour	 6mm DOWN CRUSHED BLACK GRANITE SURFACING	 PARK BENCH LANDSCAPE FORMS: "FGP Bench": -70 in., backed, wood, end arms	 PERMA-LOC CLEAN LINE ALUMINUM EDGING
 100 MM CONCRETE	 ENDICOTT PAVERS "Manganese Iron Spot" Colour Soldier Course	 BLACK GRANITE MEMORIAL BOULDERS	 GPT TIMBER FENCE w/ Charcoal Stain on One Side Varying Heights: 1.85m, 1.27m & 0.9m	 FLAG POLE on POLE: -25' Tall Pole	 THICKENED EDGE CONCRETE
 PLANTING BED w/ 50MM WOODCHIPS	 40mm THICK RUBBER SURFACING "Charcoal" Colour	 CIP COLOURED CONCRETE BLOCKS	 PERMA-LOC STRUCTURE EDGE ALUMINUM EDGE RESTRAINT	CONTRACTOR TO CONFIRM ALL DIMENSIONS AND REPORT ANY DISCREPANCIES TO CONTRACT ADMINISTRATOR PRIOR TO CONSTRUCTION. LOCATION OF UNDERGROUND STRUCTURES AS SHOWN ARE BASED ON THE BEST INFORMATION AVAILABLE BUT NO GUARANTEE IS GIVEN THAT ALL EXISTING UTILITIES ARE SHOWN OR THAT THE GIVEN LOCATIONS ARE EXACT. CONFIRMATION OF EXISTENCE AND EXACT LOCATION OF ALL SERVICES MUST BE OBTAINED FROM THE INDIVIDUAL UTILITIES BEFORE PROCEEDING WITH CONSTRUCTION.	



THE CITY OF WINNIPEG
Planning, Property and Development Department
Planning and Land Use Division
Unit 15 - 30 Fort Street, Winnipeg, MB, (R3C 4X5)

DESIGNED BY	IL	CHECKED BY	
DRAWN BY	IL	APPROVED BY	
HORIZ. SCALE	1:150		
VERT. SCALE			
DATE	JUNE 2018		
		MANAGER, PARK AND OPEN SPACES	DATE
		MANAGER, PLANNING AND LAND USE DIVISION	DATE

DRAWING TITLE	DRAWING NO.
KAPYONG PARK MEMORIAL PLAZA	
MATERIALS PLAN	K.47-E
SITE ADDRESS 340 Amherst Street	BID OPPORTUNITY NO. 410-2018